


F.A.P. RTE.	SECTION	COUNTY	TOTAL SHEETS	SHEET NO.
595	1-3-K	ROCK ISLAND	476	447
STA. TO STA.		ILLINOIS FED. AID PROJECT		
580 575		570		

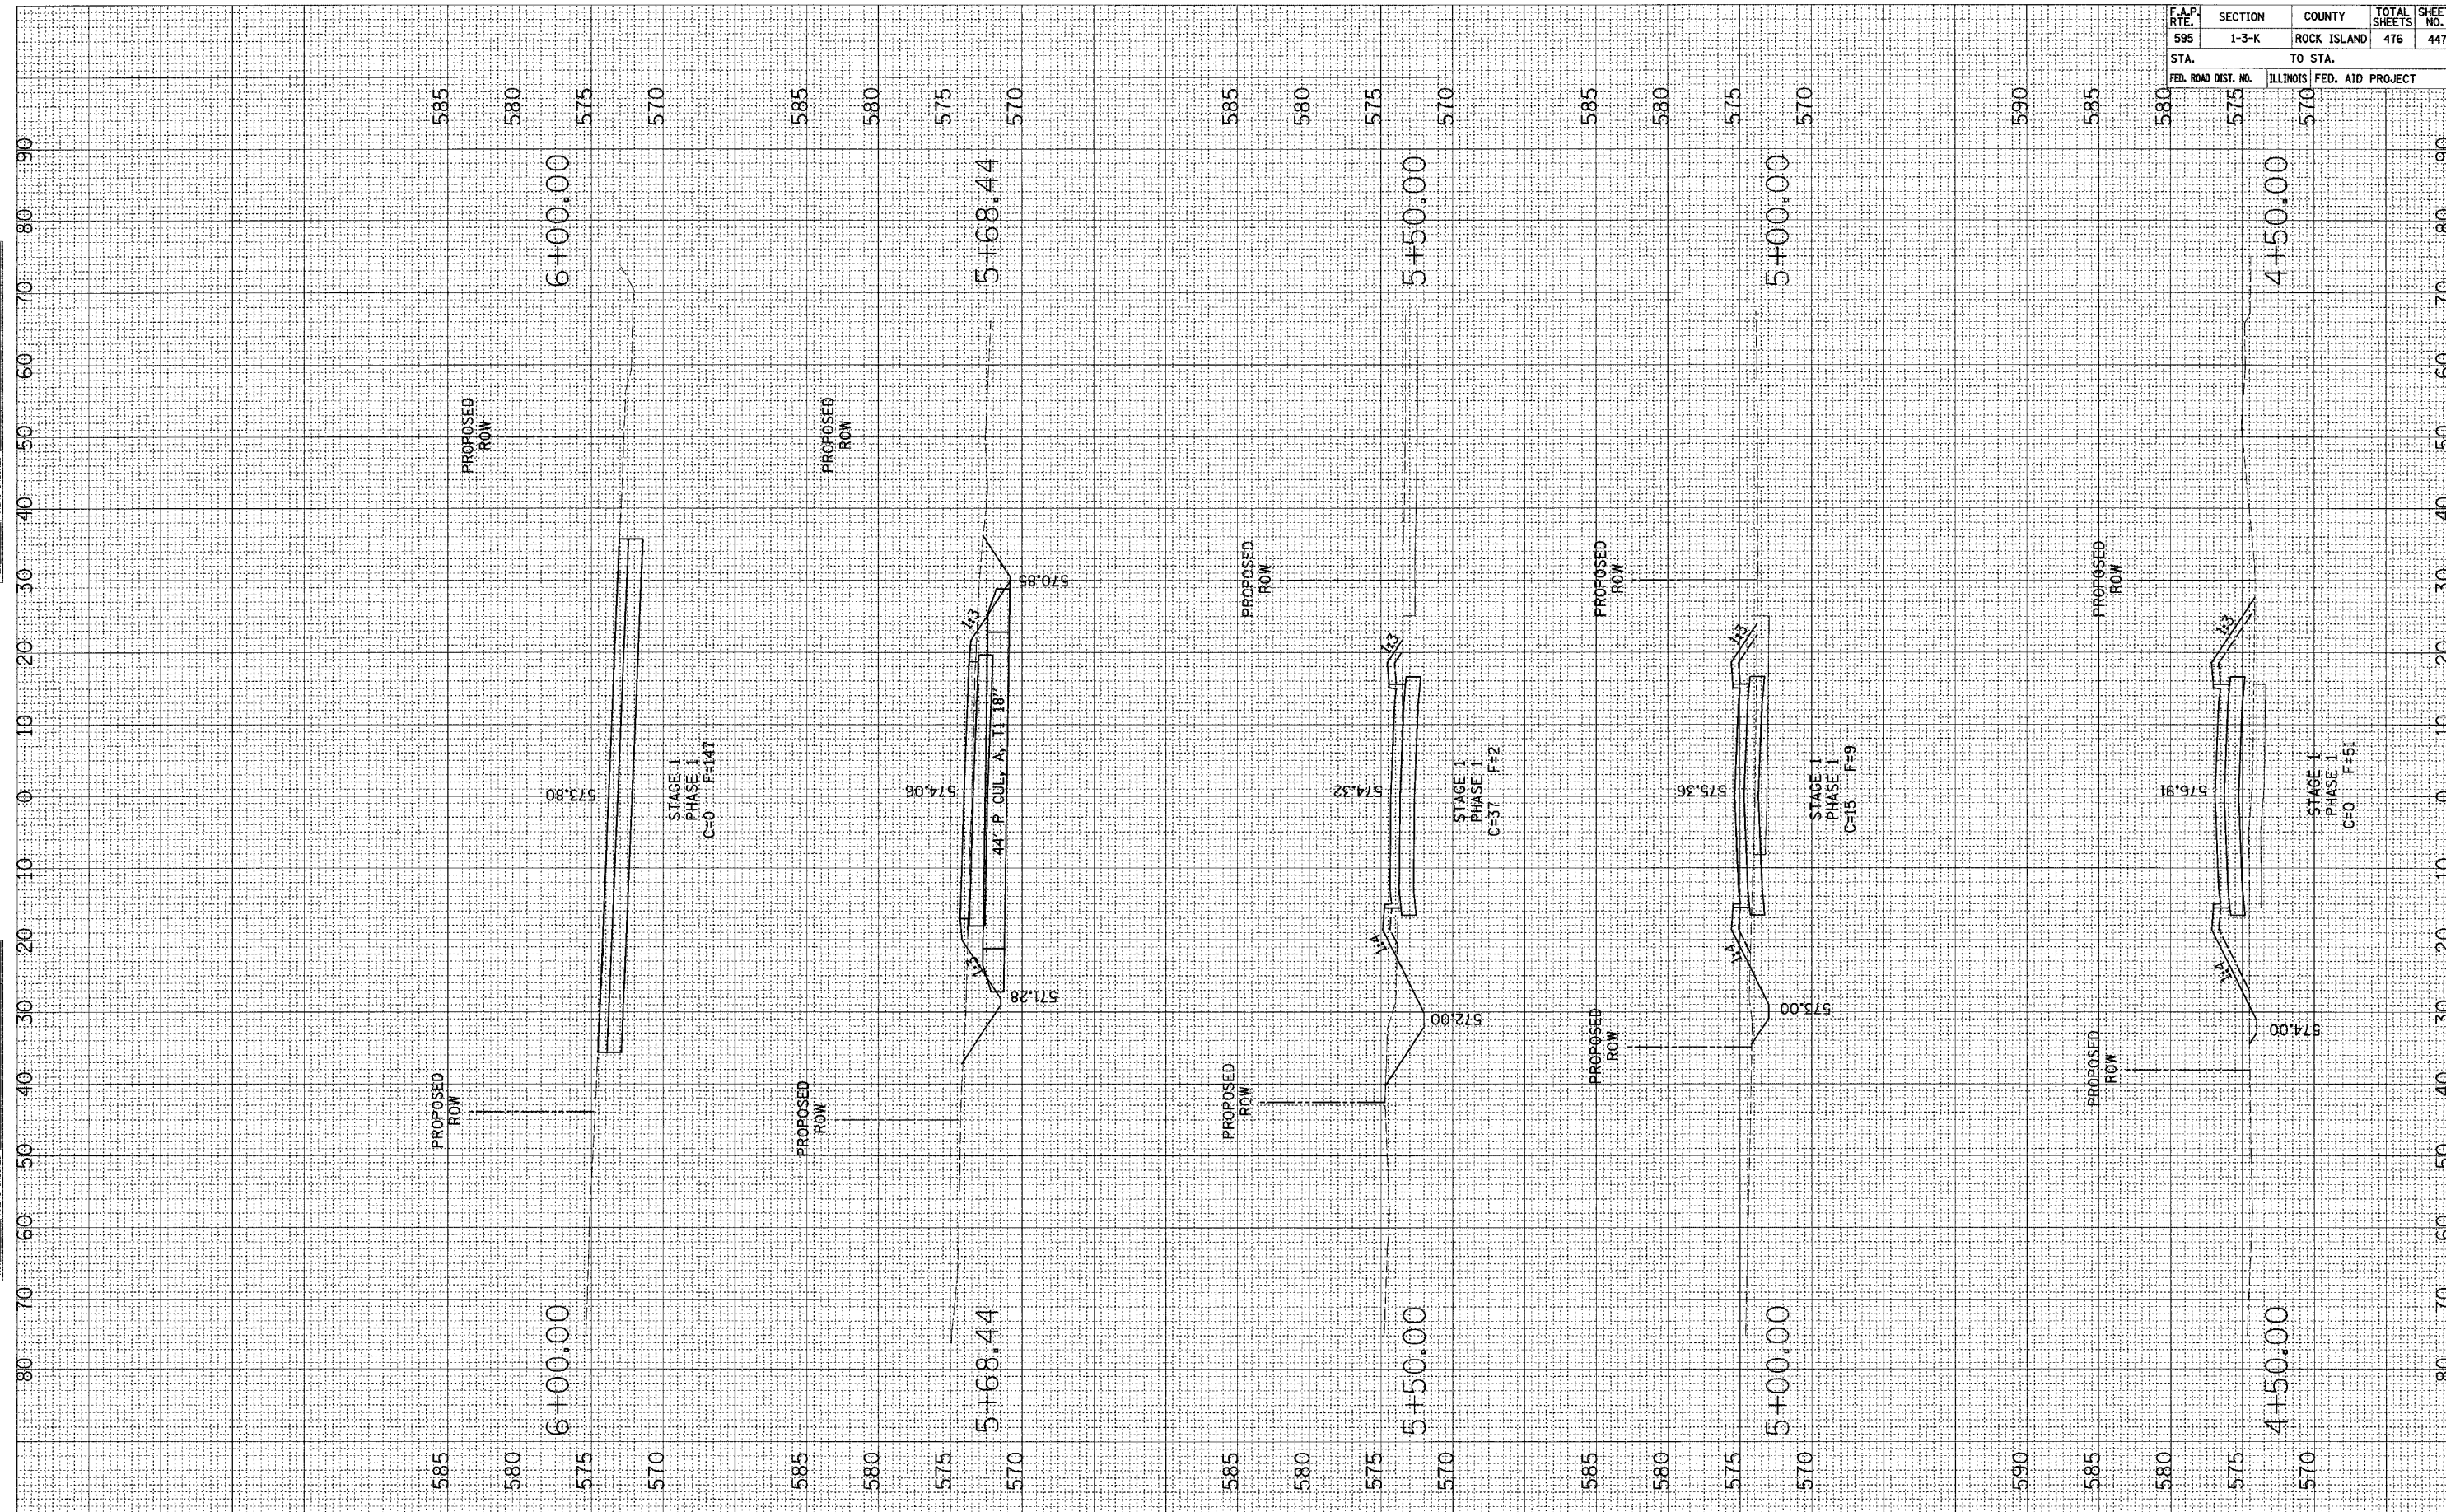

NO. _____
 AREAS CHECKED _____
 DATE _____
 PLOTTED BY _____
 NOTE BOOK NO. _____
 SURVEIL _____

NO. _____
 AREAS CHECKED _____
 DATE _____
 PLOTTED BY _____
 NOTE BOOK NO. _____
 SURVEIL _____

44TH STREET CONNECTOR CROSS SECTIONS