


F.A.P. RTE.	SECTION	COUNTY	TOTAL SHEETS	SHEET NO.
595	1-3-K	ROCK ISLAND	476	470
STA.	TO STA.			
FED. ROAD DIST. NO.	ILLINOIS	FED. AID PROJECT		

SURVEY	PLOTTED
NOTE BOOK	DATE
NO.	AREAS CHECKED

SURVEY	PLOTTED
NOTE BOOK	DATE
NO.	AREAS CHECKED

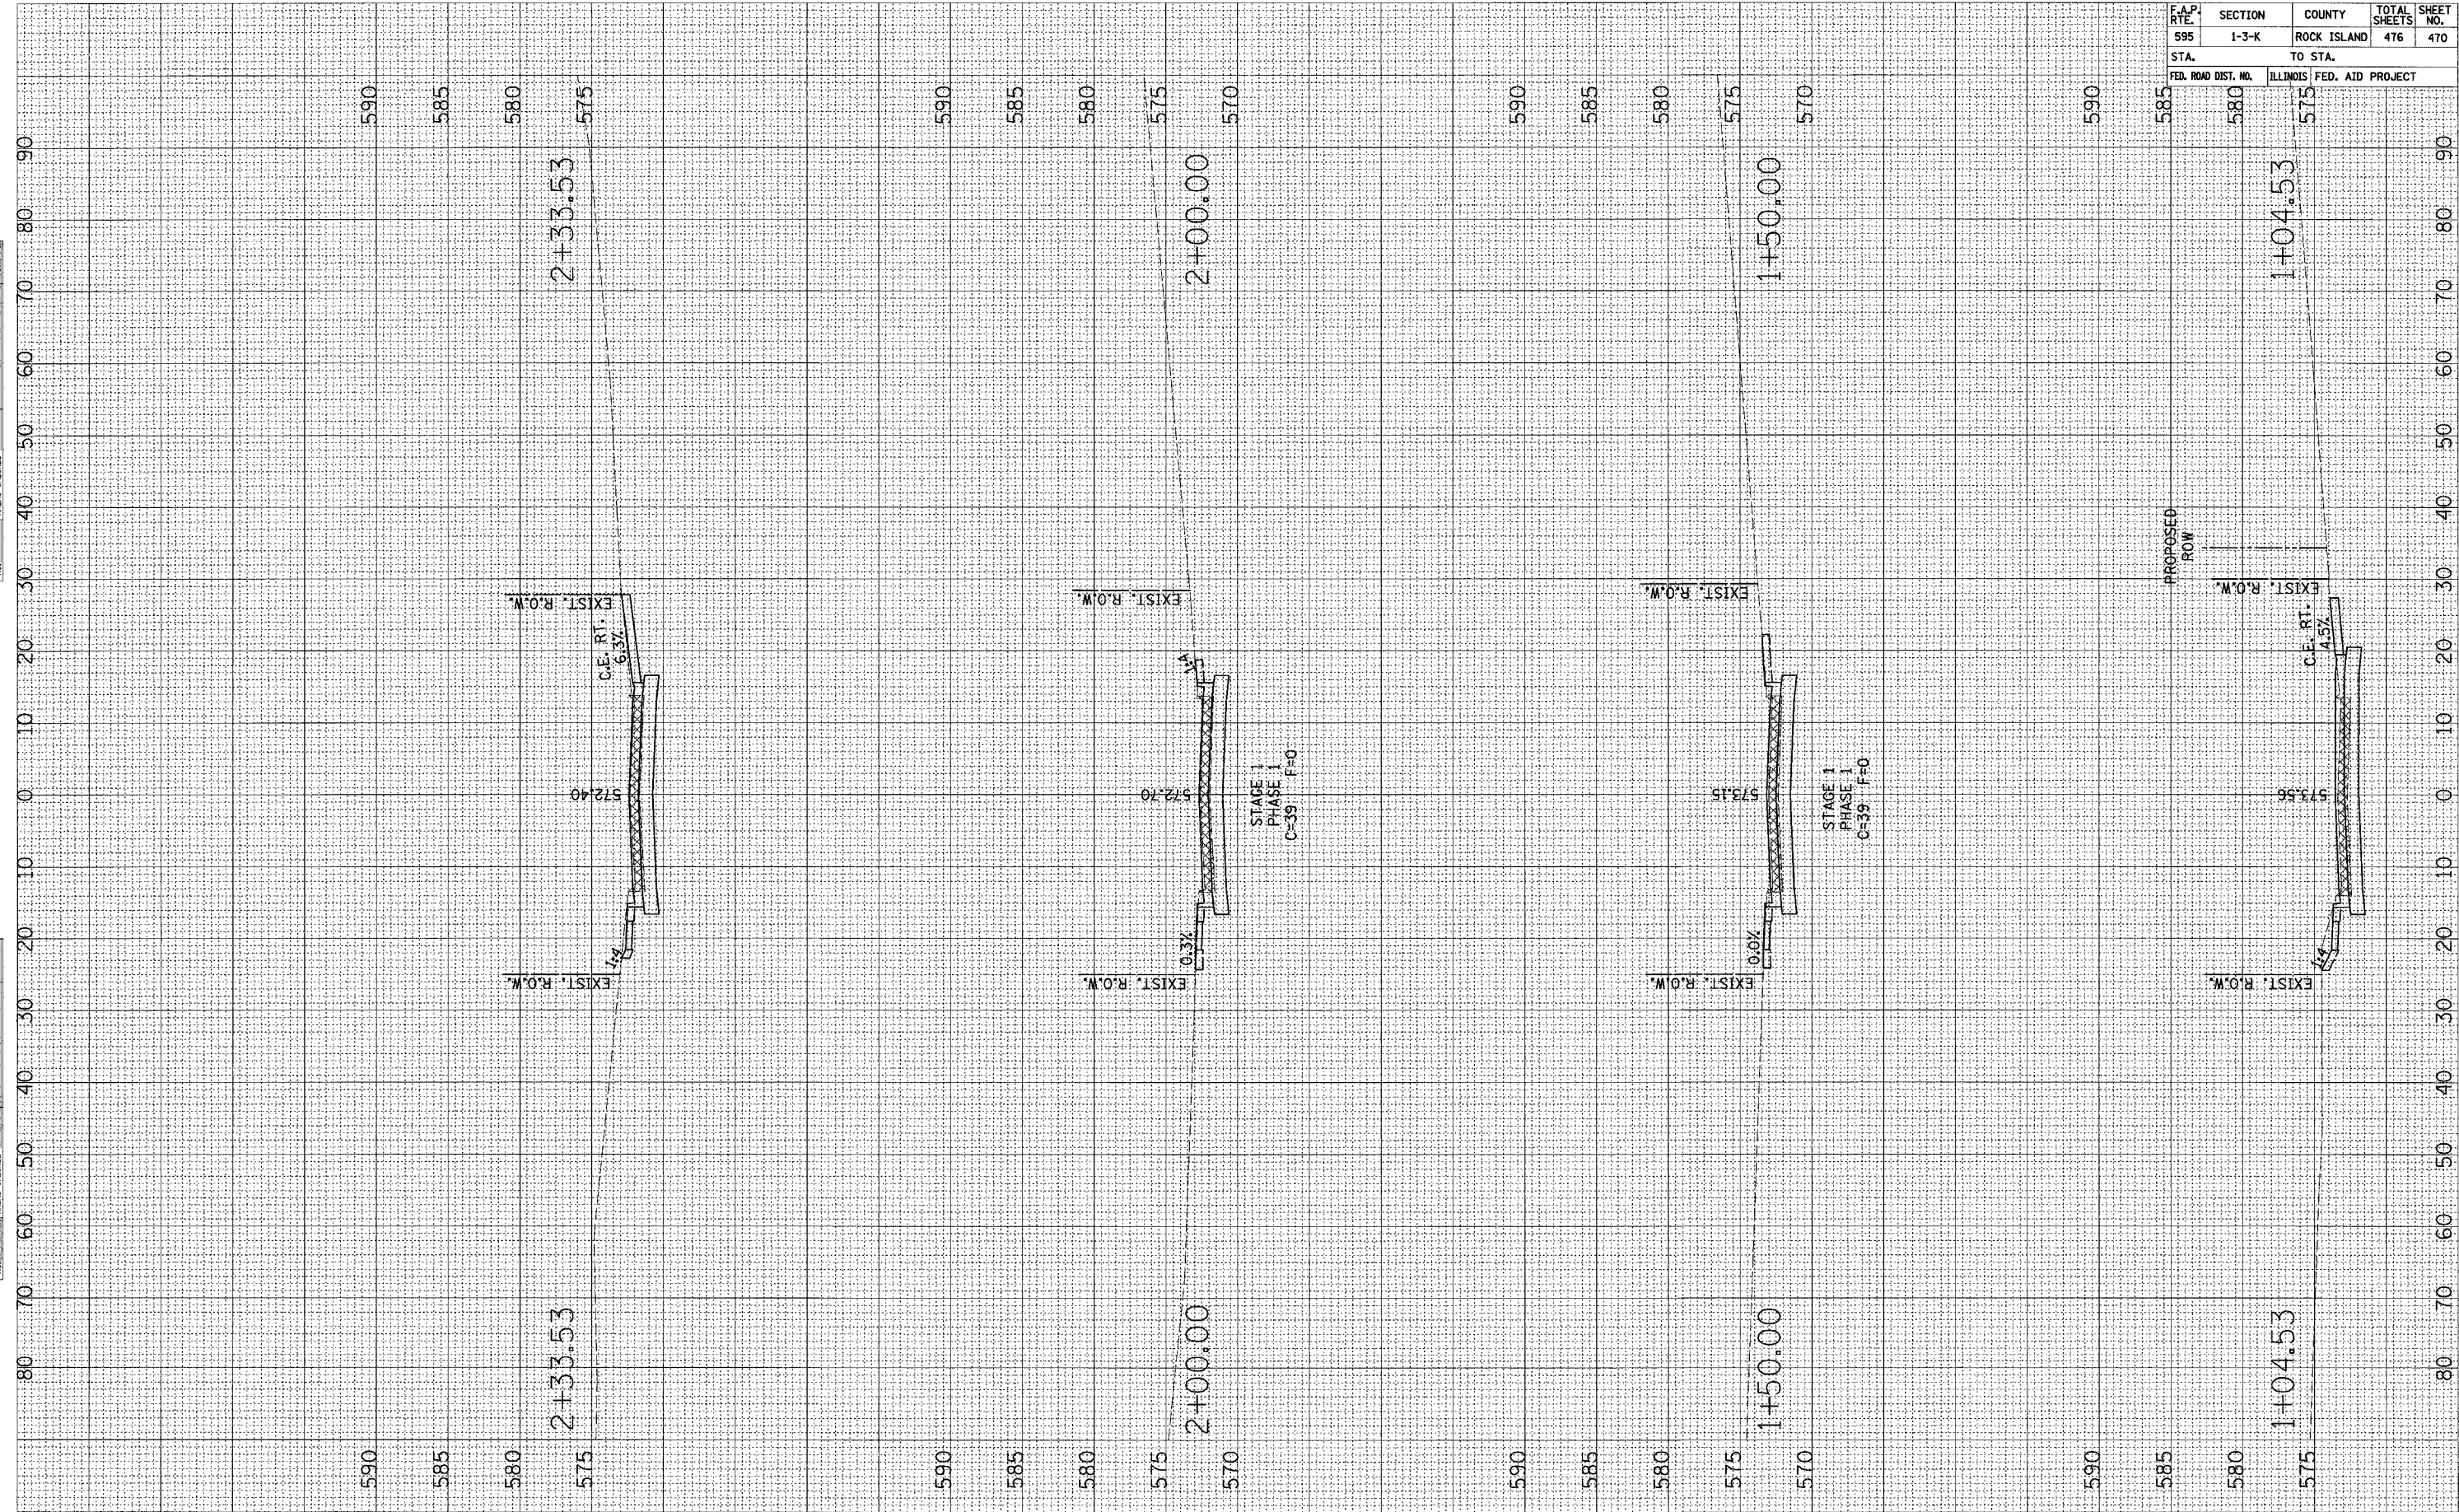

RELOCATED 3RD STREET CROSS SECTIONS