



**SOLAR POWERED LED FLASHING WARNING SIGN**  
NOT TO SCALE

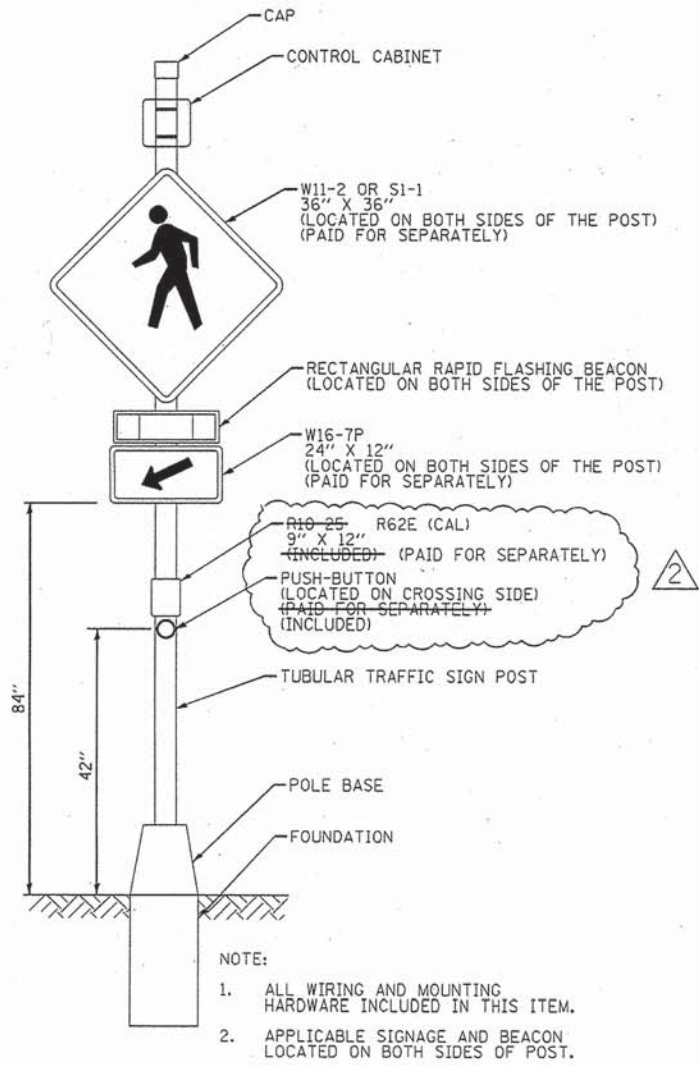

**FLASHING BEACON, POST MOUNTED, SOLAR POWERED INSTALLATION DETAIL**  
NOT TO SCALE

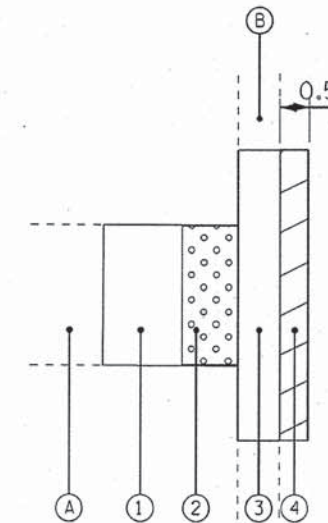


**EXISTING LEGEND**

- (A) EXISTING SIDEWALK
- (B) EXISTING CURB AND GUTTER

**PROPOSED LEGEND**

- (1) PORTLAND CEMENT CONCRETE SIDEWALK
- (2) DETECTABLE WARNINGS
- (3) PROPOSED CONCRETE CURB AND GUTTER
- (4) INCIDENTAL HOT-MIX ASPHALT SURFACING

**INCIDENTAL HOT-MIX ASPHALT PAVING DETAIL**

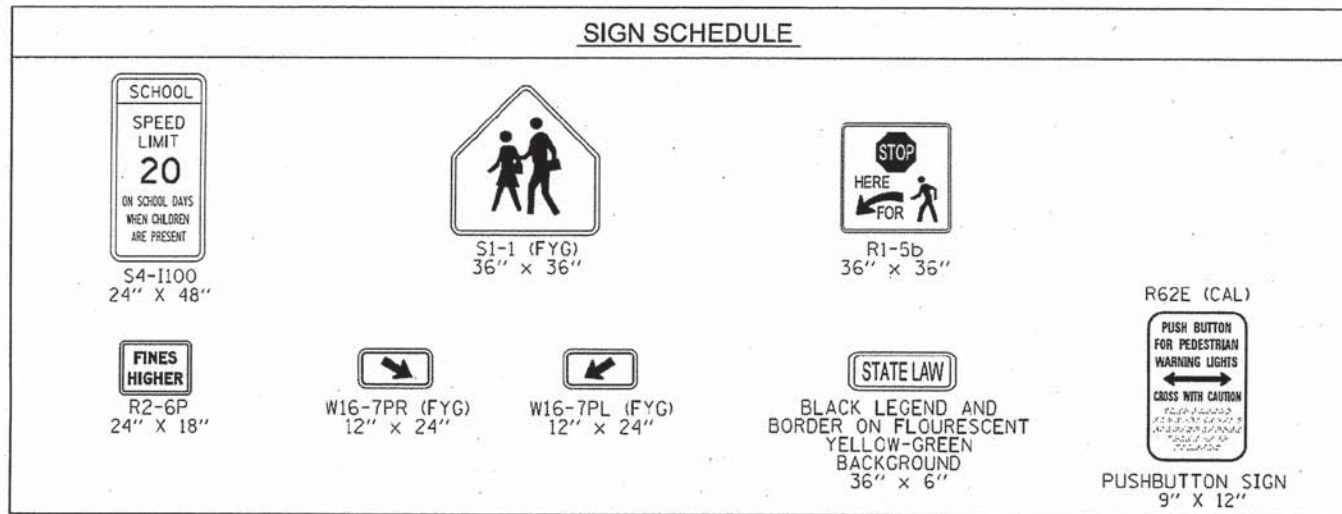

• SIGN SHOULD BE FLOURESCENT YELLOW-GREEN IN COLOR

COPYRIGHT © 2017, BY BAXTER & WOODMAN, INC.  
 STATE OF ILLINOIS - PROFESSIONAL DESIGN FIRM  
 LICENSE NO. - 184-00121 - EXPIRES 4/30/2017  
 7/11/17  
 ...:\plot\dr\vdof-bw\_Default.rpt  
 ...:\CADD\Plots\N00194\_P12-PEN.tbl  
 I:\Chicago\BEECHER\150194-SHTS\CADD\150194SHT-De1.dwg

**BAXTER & WOODMAN**

DESIGNED - LJJ	REVISED - 4/14/2016
DRAWN - KAR	REVISED -
CHECKED - TMS	REVISED -
DATE - 11-20-15	FILE - 150194SHT-De1.dwg

**VILLAGE OF BEECHER  
SAFE ROUTES TO SCHOOL**

**MISCELLANEOUS DETAILS**

SCALE: 1" = 60'

STA. TO STA.

FAU 407  
FAU 424  
FAP 332  
FAU 423

F.A. RTE.	SECTION	COUNTY	TOTAL SHEETS	SHEET NO.
14-00018-00-SG	WILL	14	10	
CONTRACT NO. 61C56				
FED. ROAD DIST. NO. [ILLINOIS] FED. AID PROJECT STRS-400813401				