


98674

F.A.P. RTE.	SECTION	COUNTY	TOTAL SHEETS	SHEET NO.
869	(103-B)-1	SALINE	34	24
STA. 812+34.00		TO STA. 813+00.00		
FED. ROAD DIST. NO. 9		ILLINOIS FED. AID PROJECT		

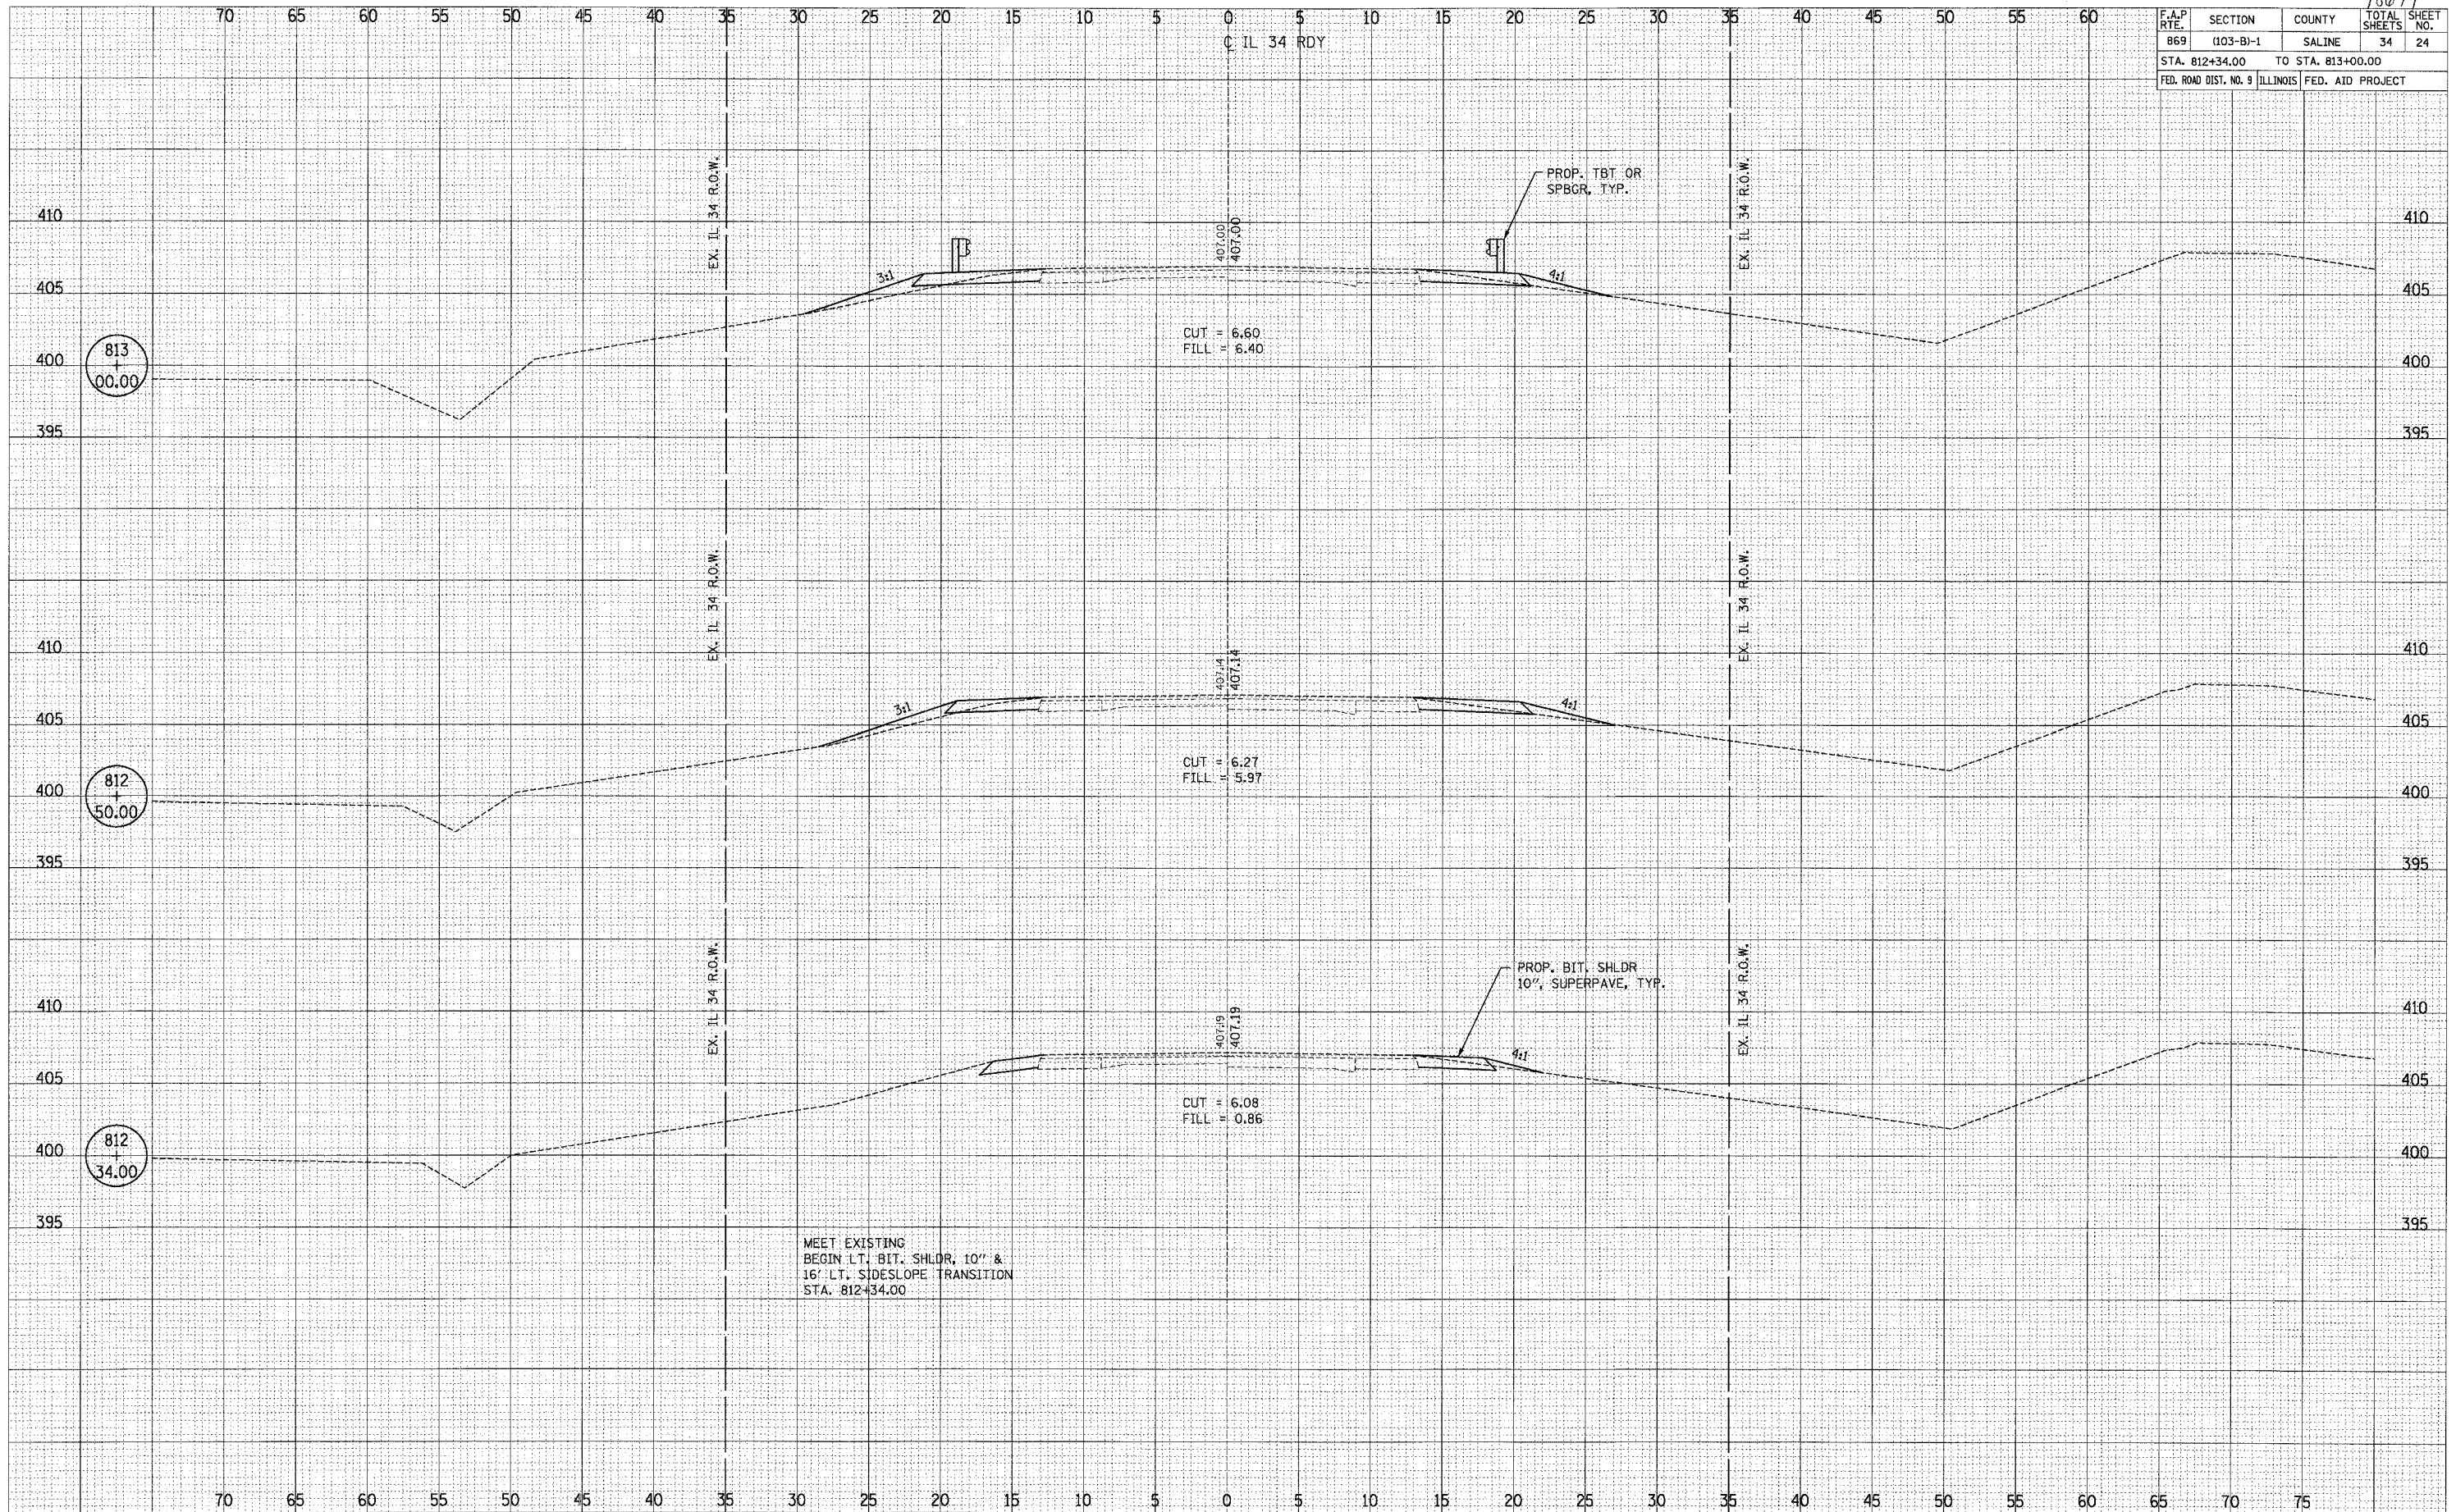

BY _____ DATE _____

FINAL SURVEY SURVEYED _____

NOTE BOOK NO. _____

PLOTTED _____

DATE _____

AREAS CHECKED _____

BY _____ DATE _____

ORIGINAL SURVEY SURVEYED _____

NOTE BOOK NO. _____

PLOTTED _____

DATE _____

AREAS CHECKED _____