


98074

F.A.P. RTE.	SECTION	COUNTY	TOTAL SHEETS	SHEET NO.
869	(103-B)-1	SALINE	34	25
STA. 813+50.00		TO STA. 814+50.00		
FED. ROAD DIST. NO. 9		ILLINOIS FED. AID PROJECT		

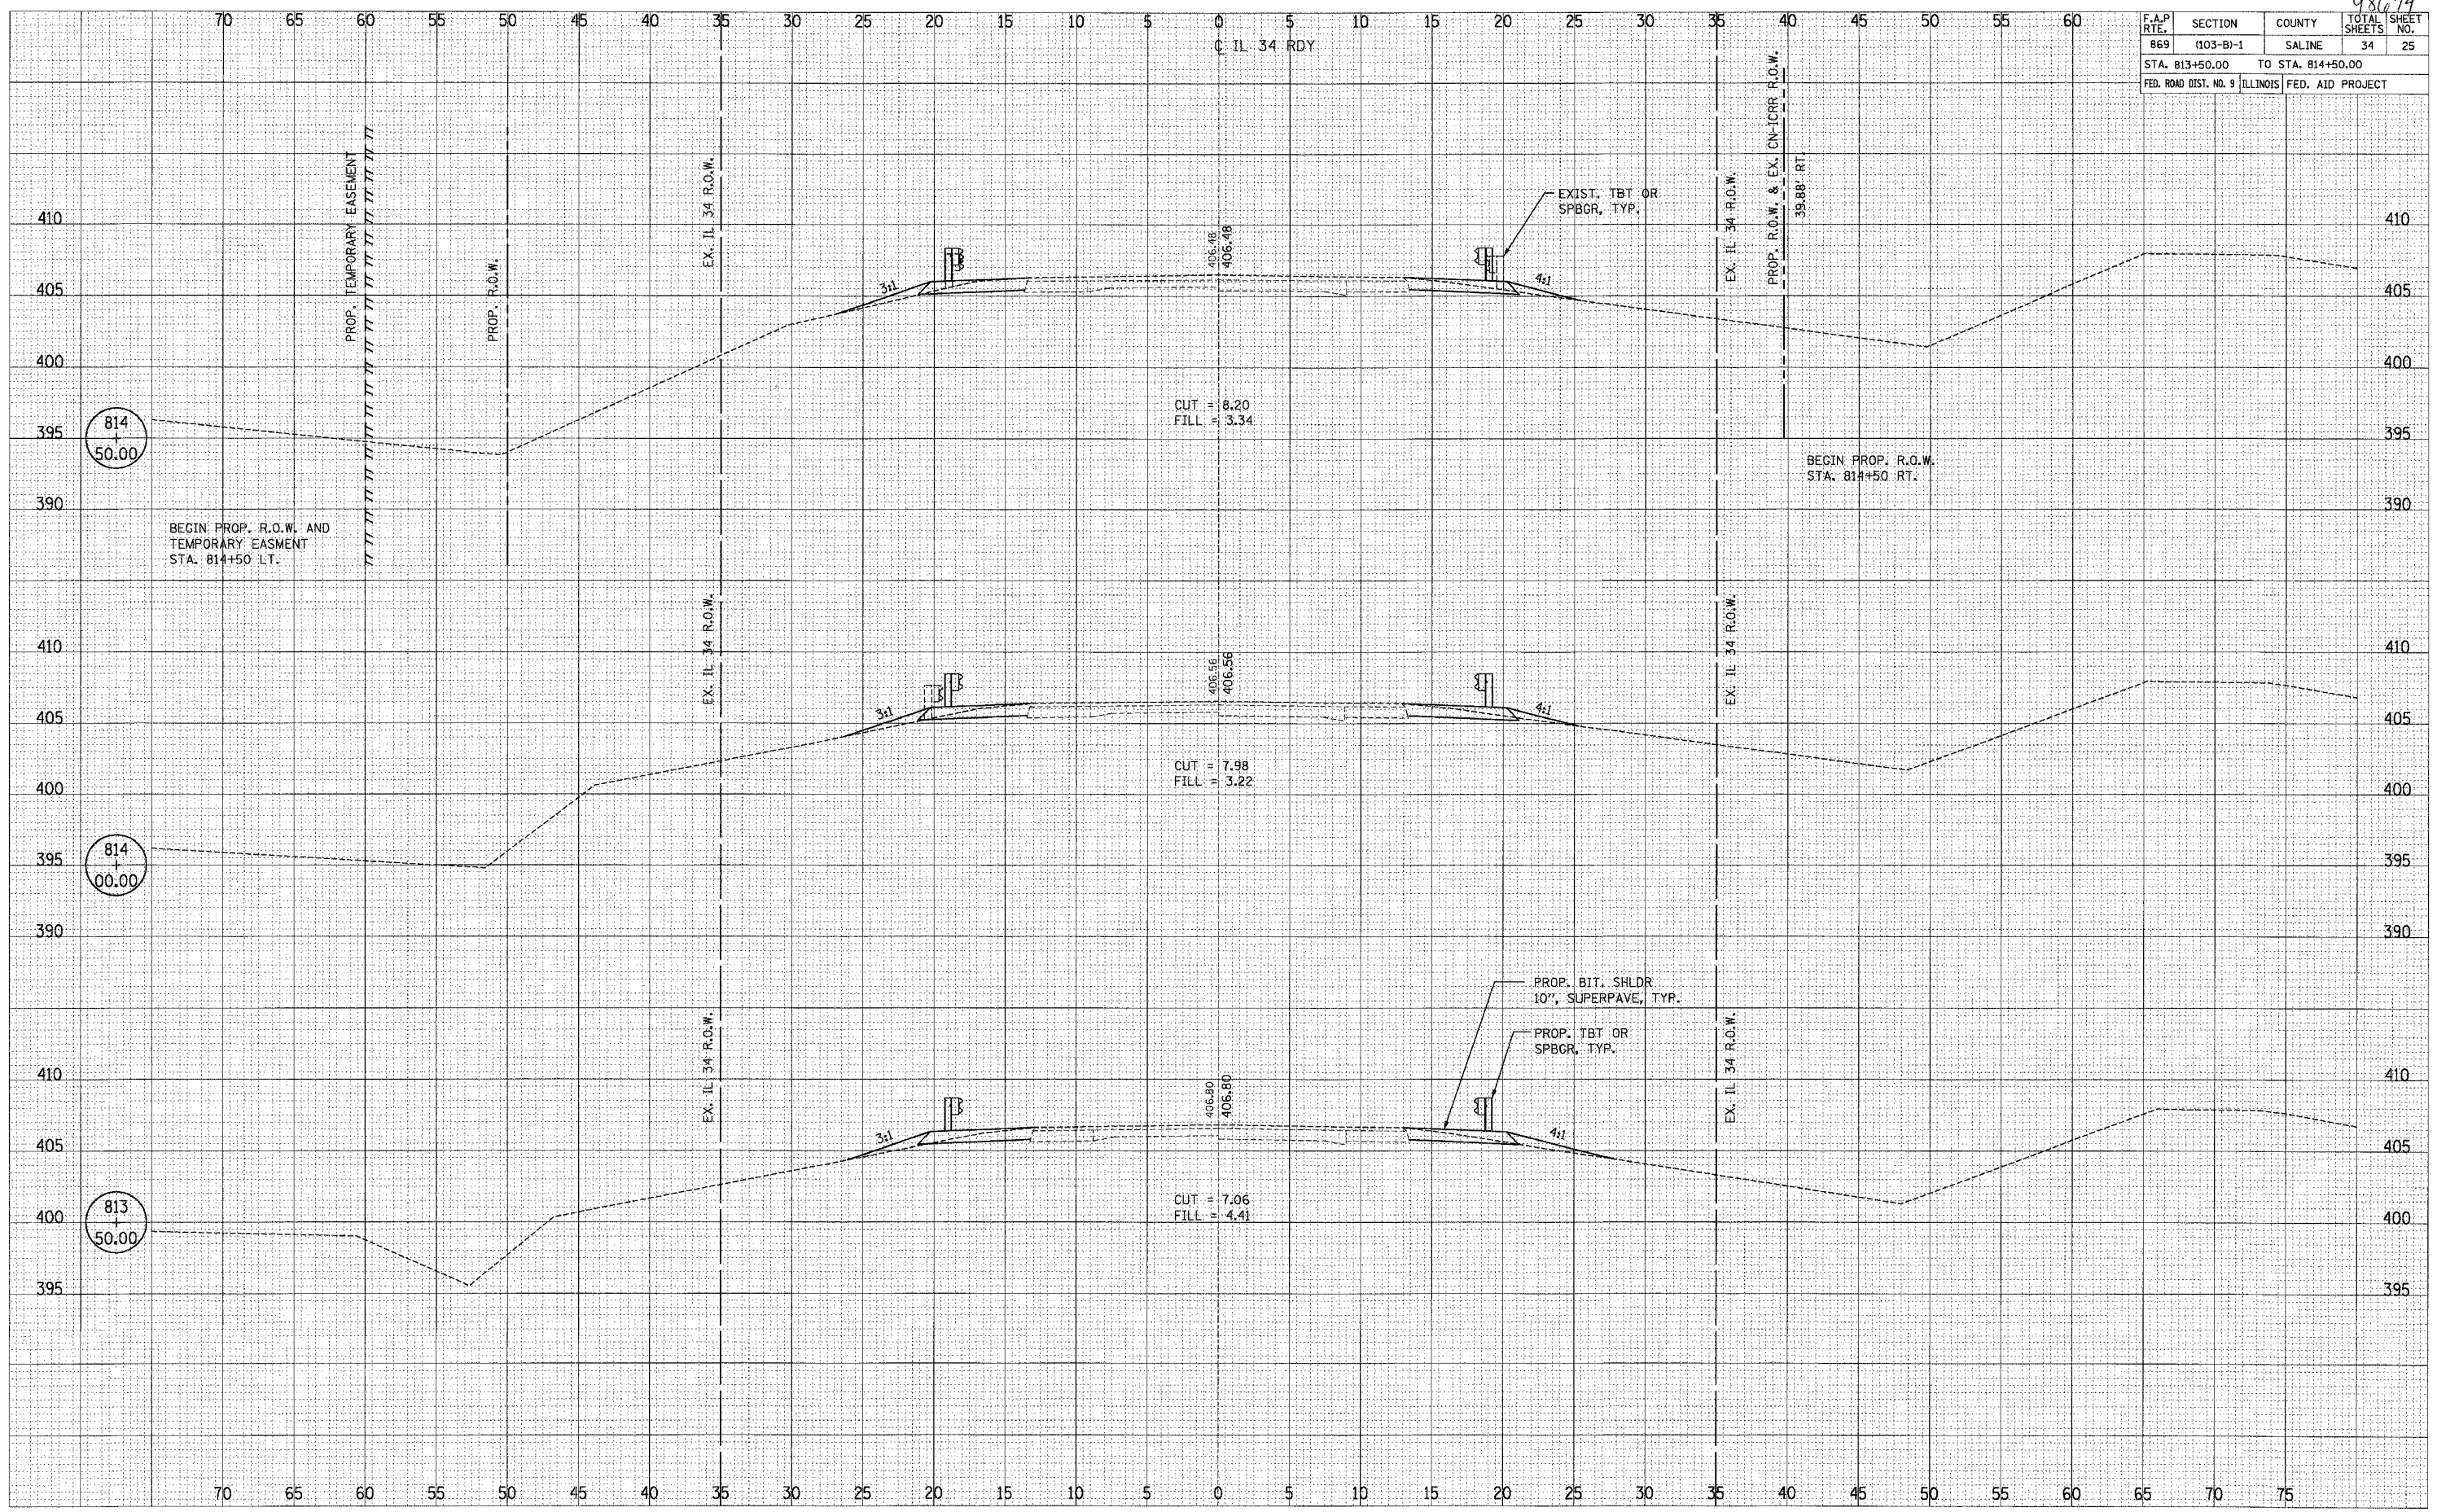

DATE _____ BY _____

FINAL SURVEY PLOTTED _____

NOTE BOOK _____

AREAS CHECKED _____

DATE _____ BY _____

ORIGINAL SURVEY PLOTTED _____

1/E BOOK _____

AREAS CHECKED _____