


98074

F.A.P. RTE.	SECTION	COUNTY	TOTAL SHEETS	SHEET NO.
869	(103-B)-1	SALINE	34	31
FED. ROAD DIST. NO. 9 ILLINOIS		FED. AID PROJECT		

FINAL SURVEY	BY	DATE
SURVEYED		
PLOTTED		
NOTE BOOK		
NO.		

ORIGINAL SURVEY	BY	DATE
SURVEYED		
PLOTTED		
NOTE BOOK		
NO.		

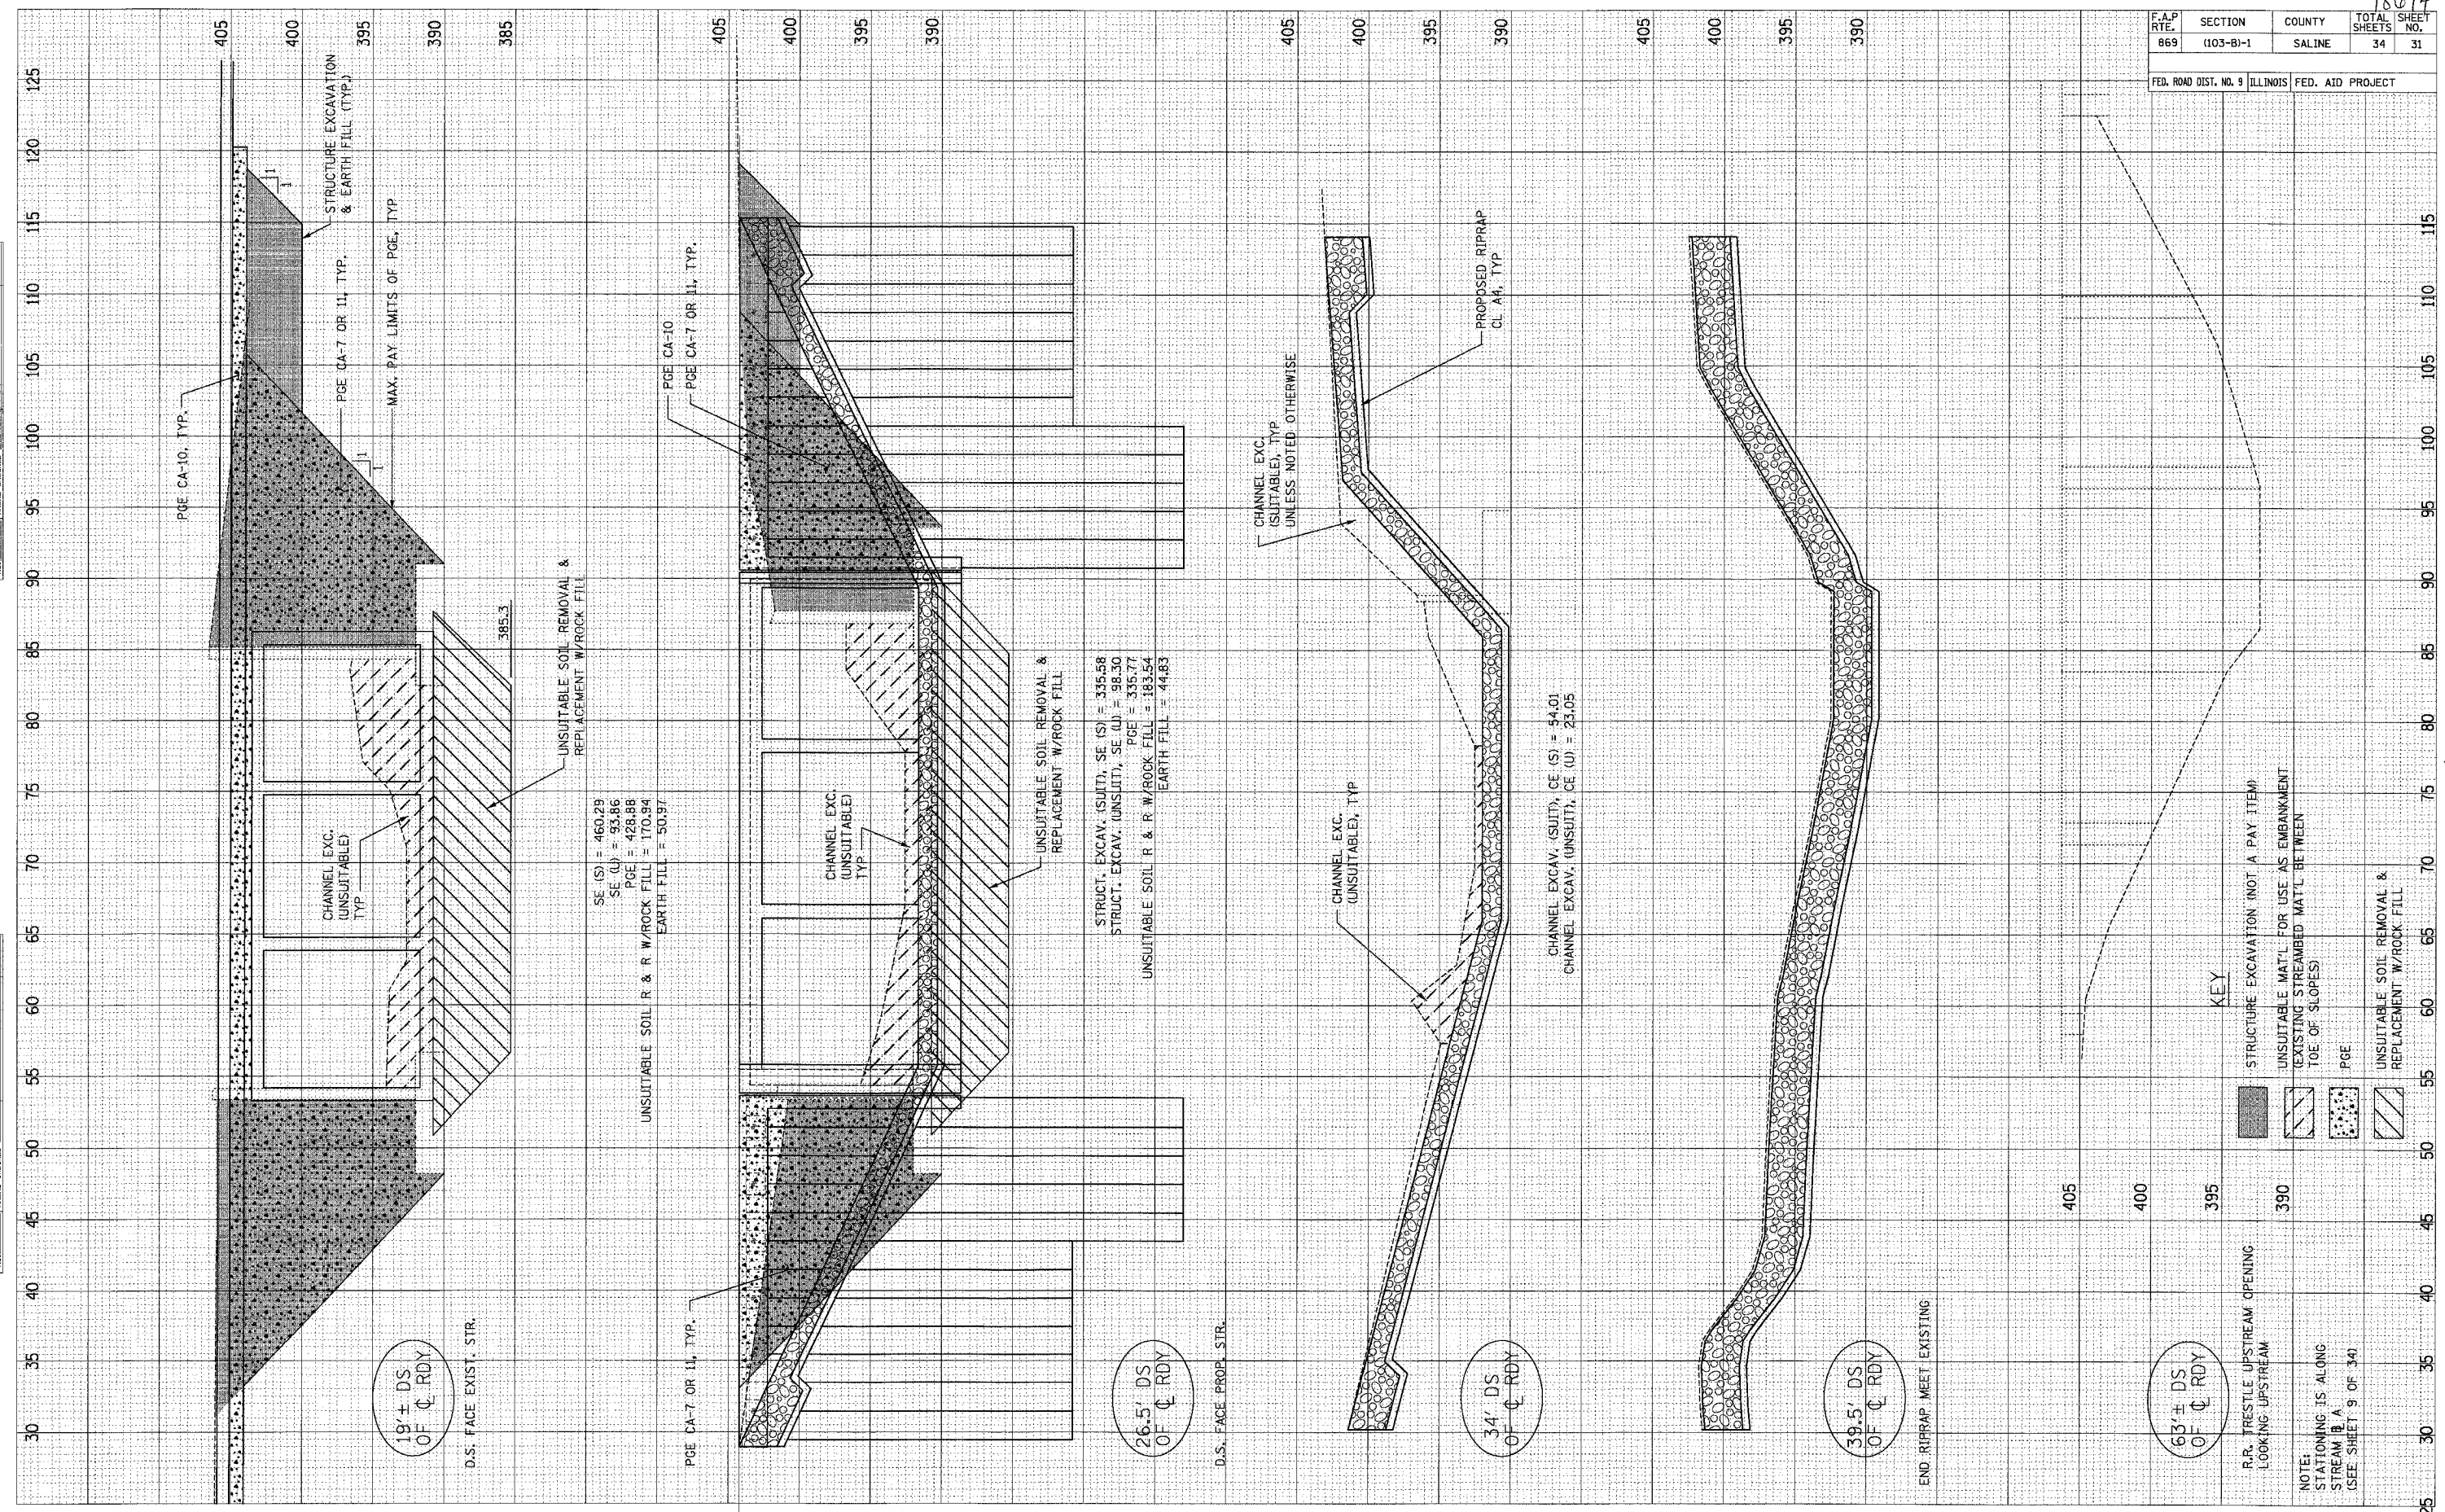

Prepared by DAILY & ASSOCIATES, ENGINEERS, INC.

CHAMPAIGN & PEORIA, ILLINOIS & LOUISVILLE, KENTUCKY

CHANNEL CROSS SECTIONS

FT. RT. OF # A