


F.A.P. RTE.	SECTION	COUNTY	TOTAL SHEETS	SHEET NO.
778	(2-B)-1	SALINE	74	24
STA. 435+50 TO STA. 436+08				
FED. ROAD DIST. NO. 9 ILLINOIS FED. AID PROJECT				

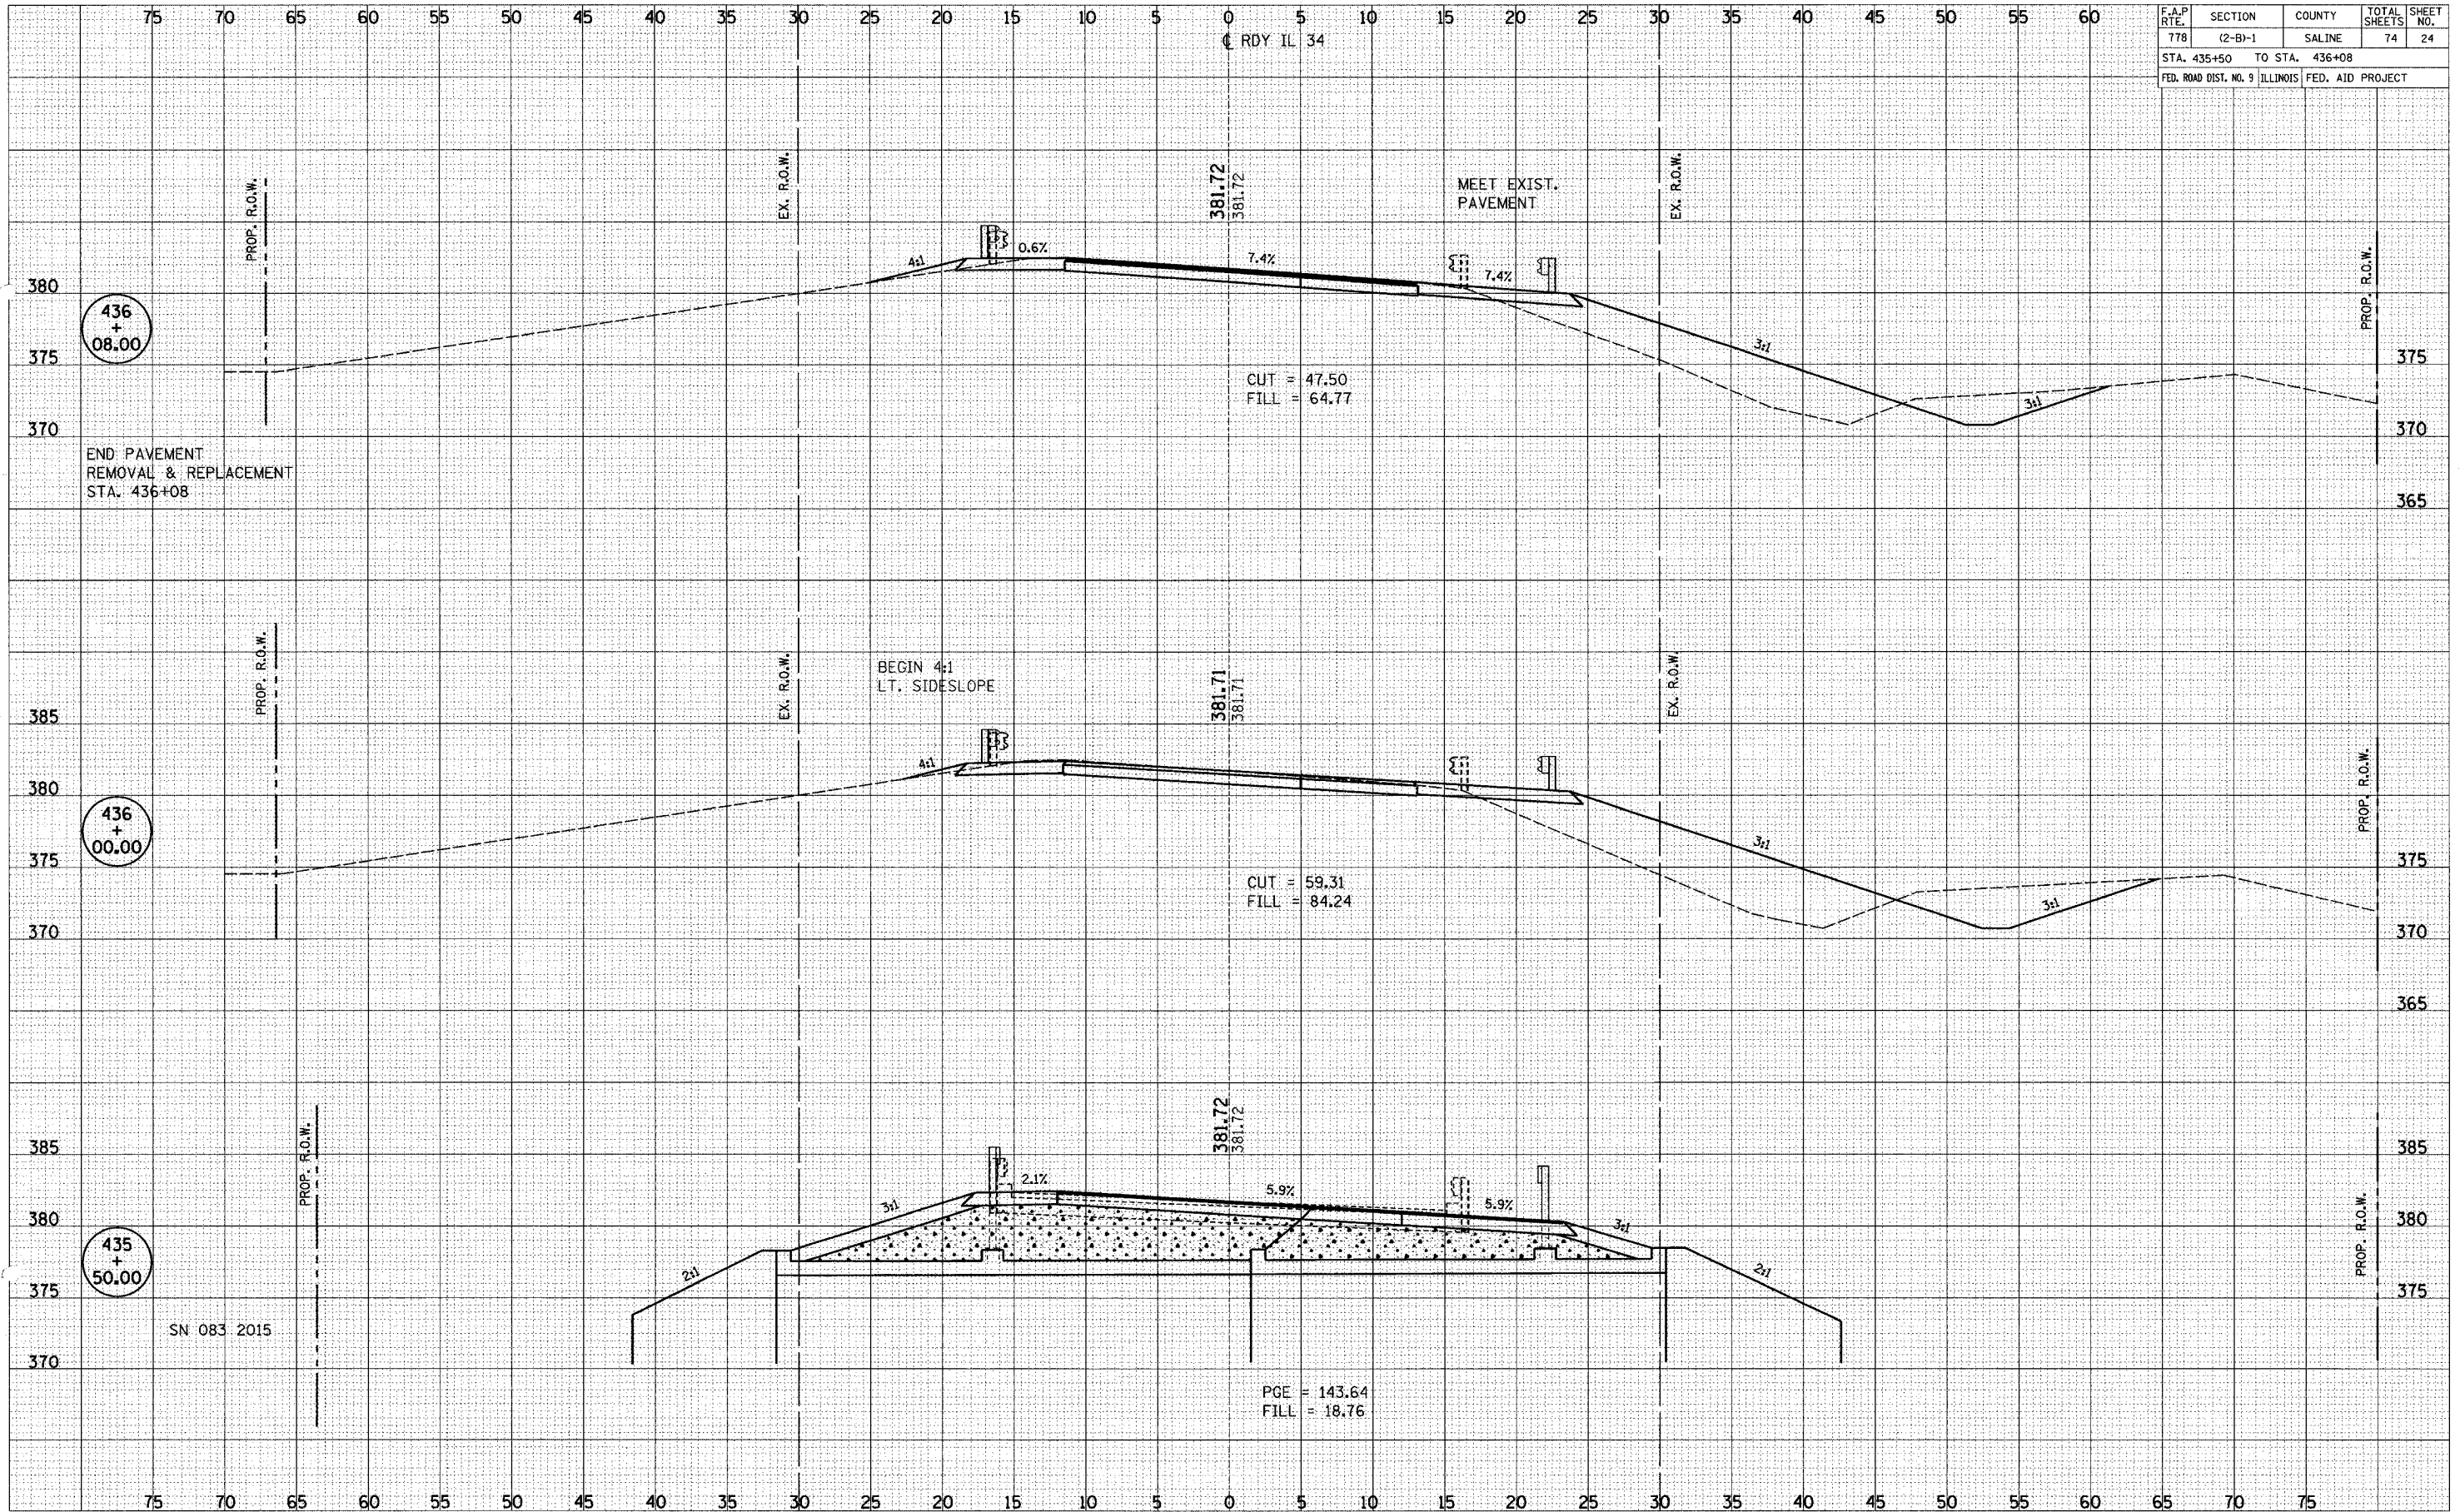

SURVEY NO. _____
 CHECKED _____
 PLOTTED _____
 TEMPLATE _____
 AREAS CHECKED _____

SURVEY NO. _____
 CHECKED _____
 PLOTTED _____
 TEMPLATE _____
 AREAS CHECKED _____