


F.A.P. RTE.	SECTION	COUNTY	TOTAL SHEETS	SHEET NO.
778	(2-B)-1	SALINE	74	26
STA. 438+00 TO STA. 439+00				
FED. ROAD DIST. NO. 9 ILLINOIS		FED. AID PROJECT		

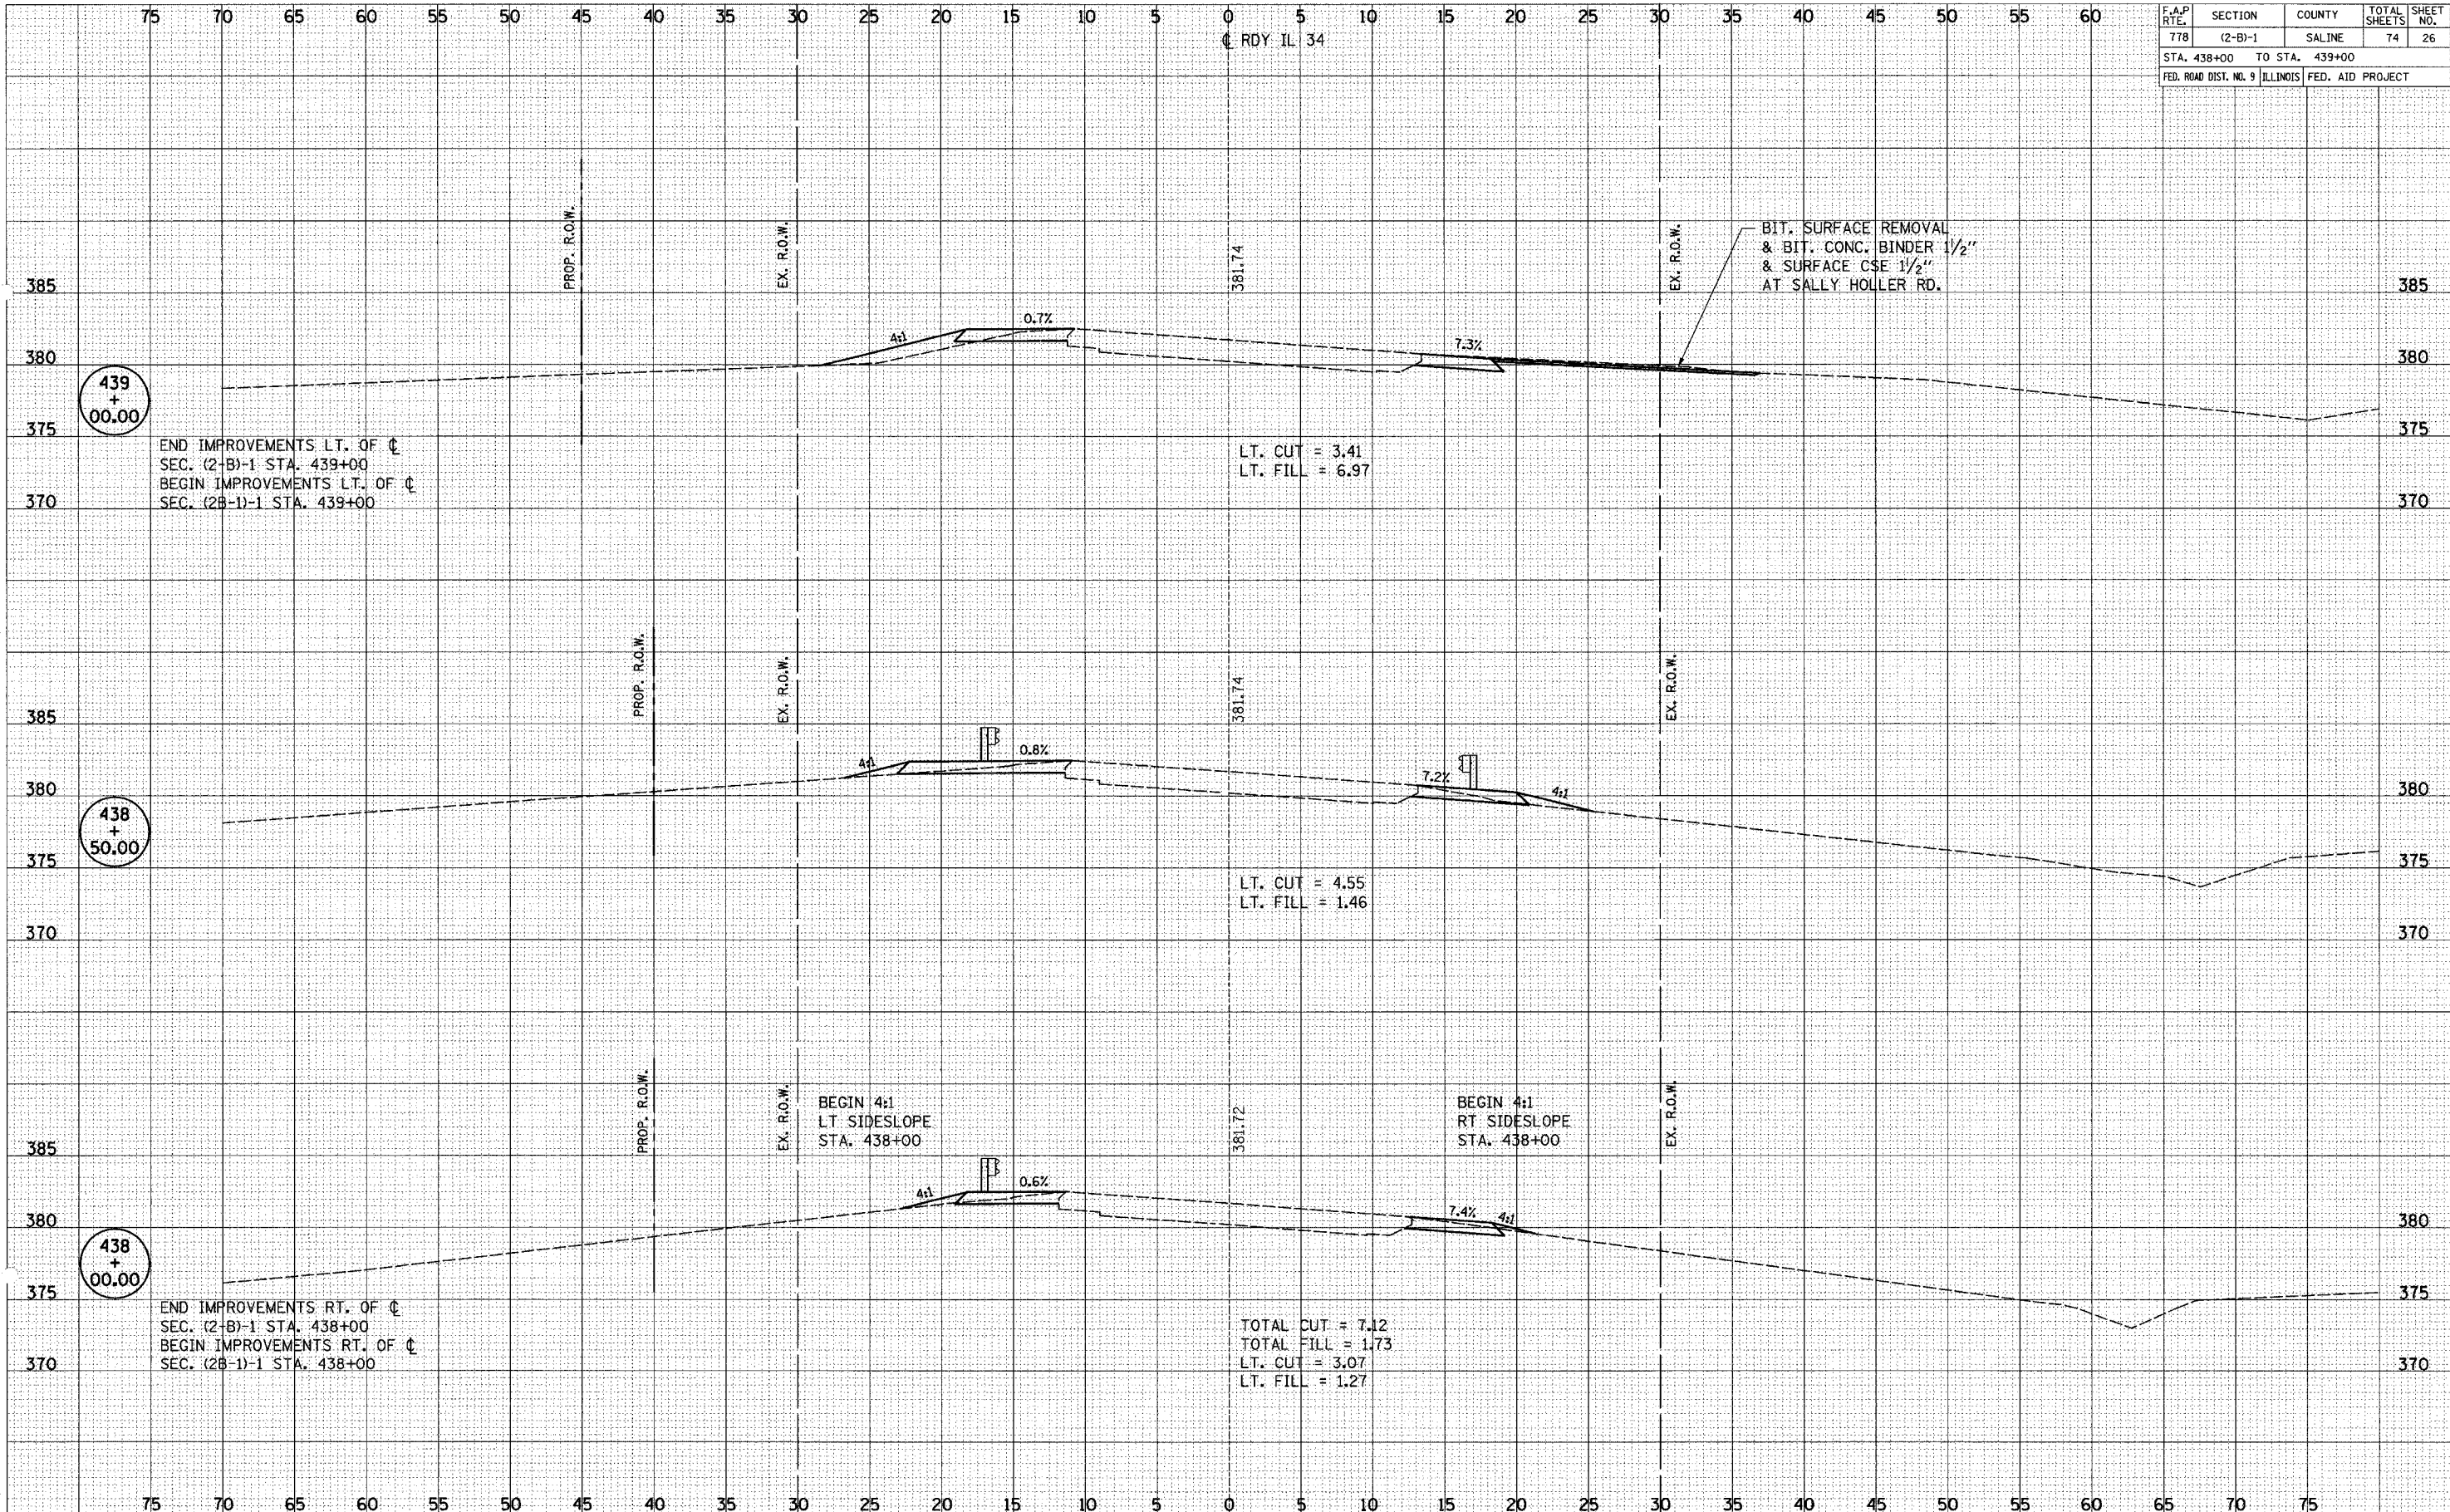

SURVEYED  
PLOTTED  
NOTE BOOK  
NO.

SURVEYED  
PLOTTED  
NOTE BOOK  
NO.