
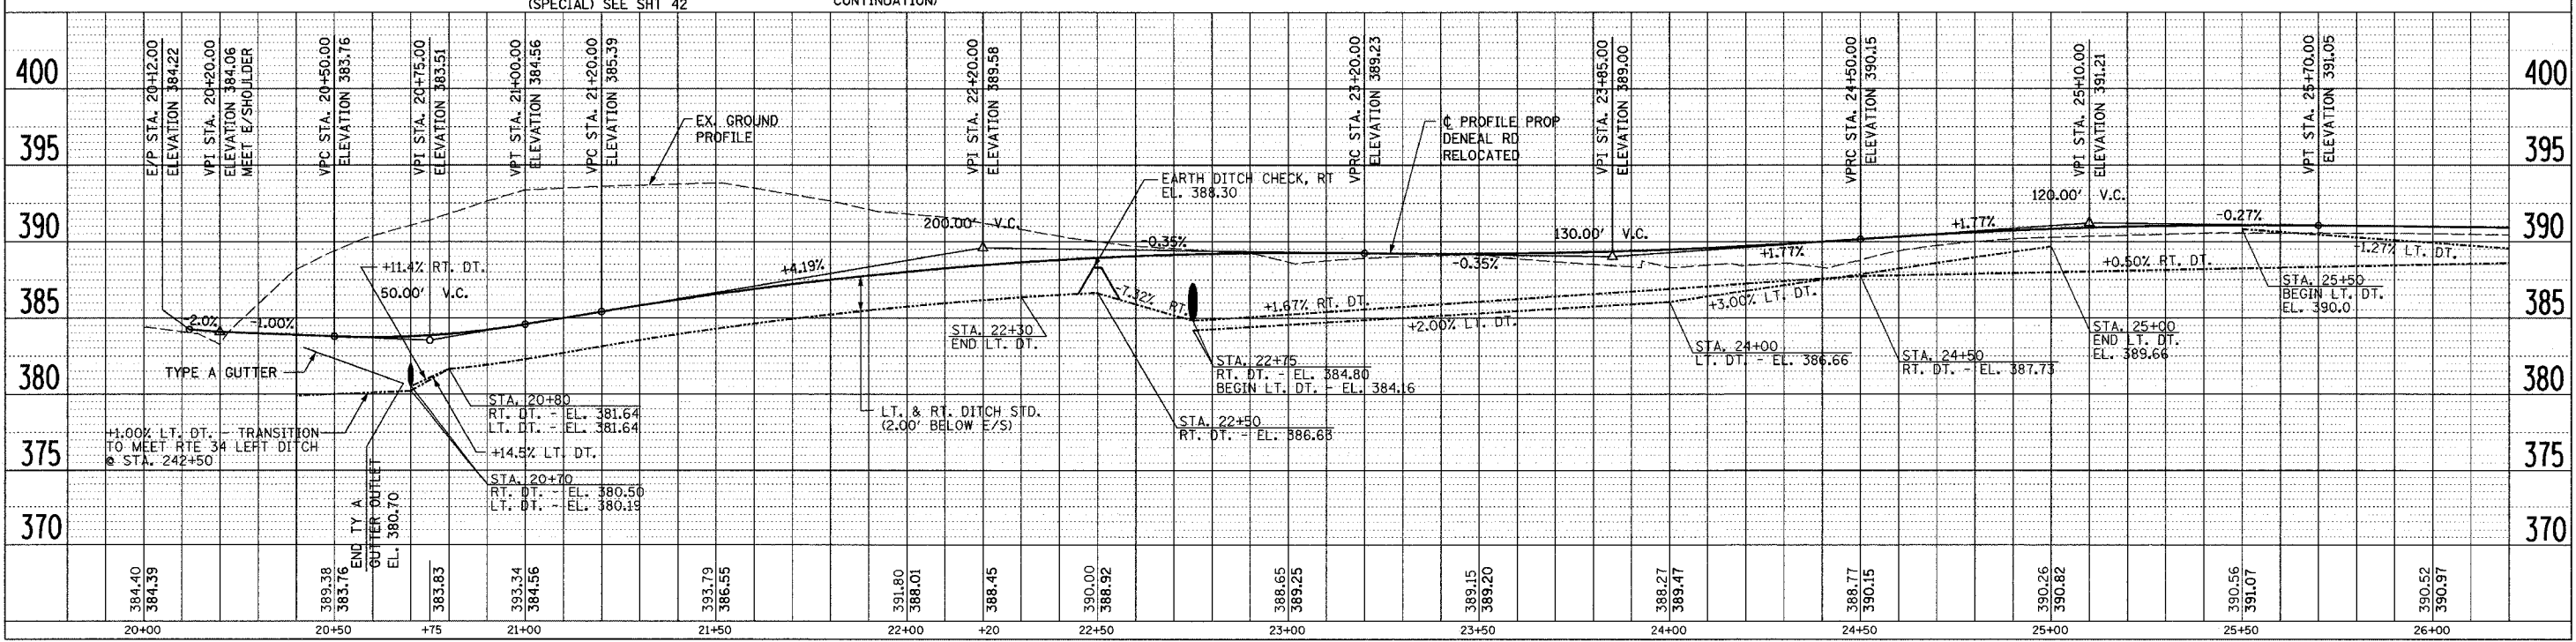


F.A.P. RTE.	SECTION	COUNTY	TOTAL SHEETS	SHEET NO.
778	(2B-1)-1	SALINE	74	37
STA. 20+00 TO STA. 26+00				
FED. ROAD DIST. NO. 9 ILLINOIS FED. AID PROJECT				

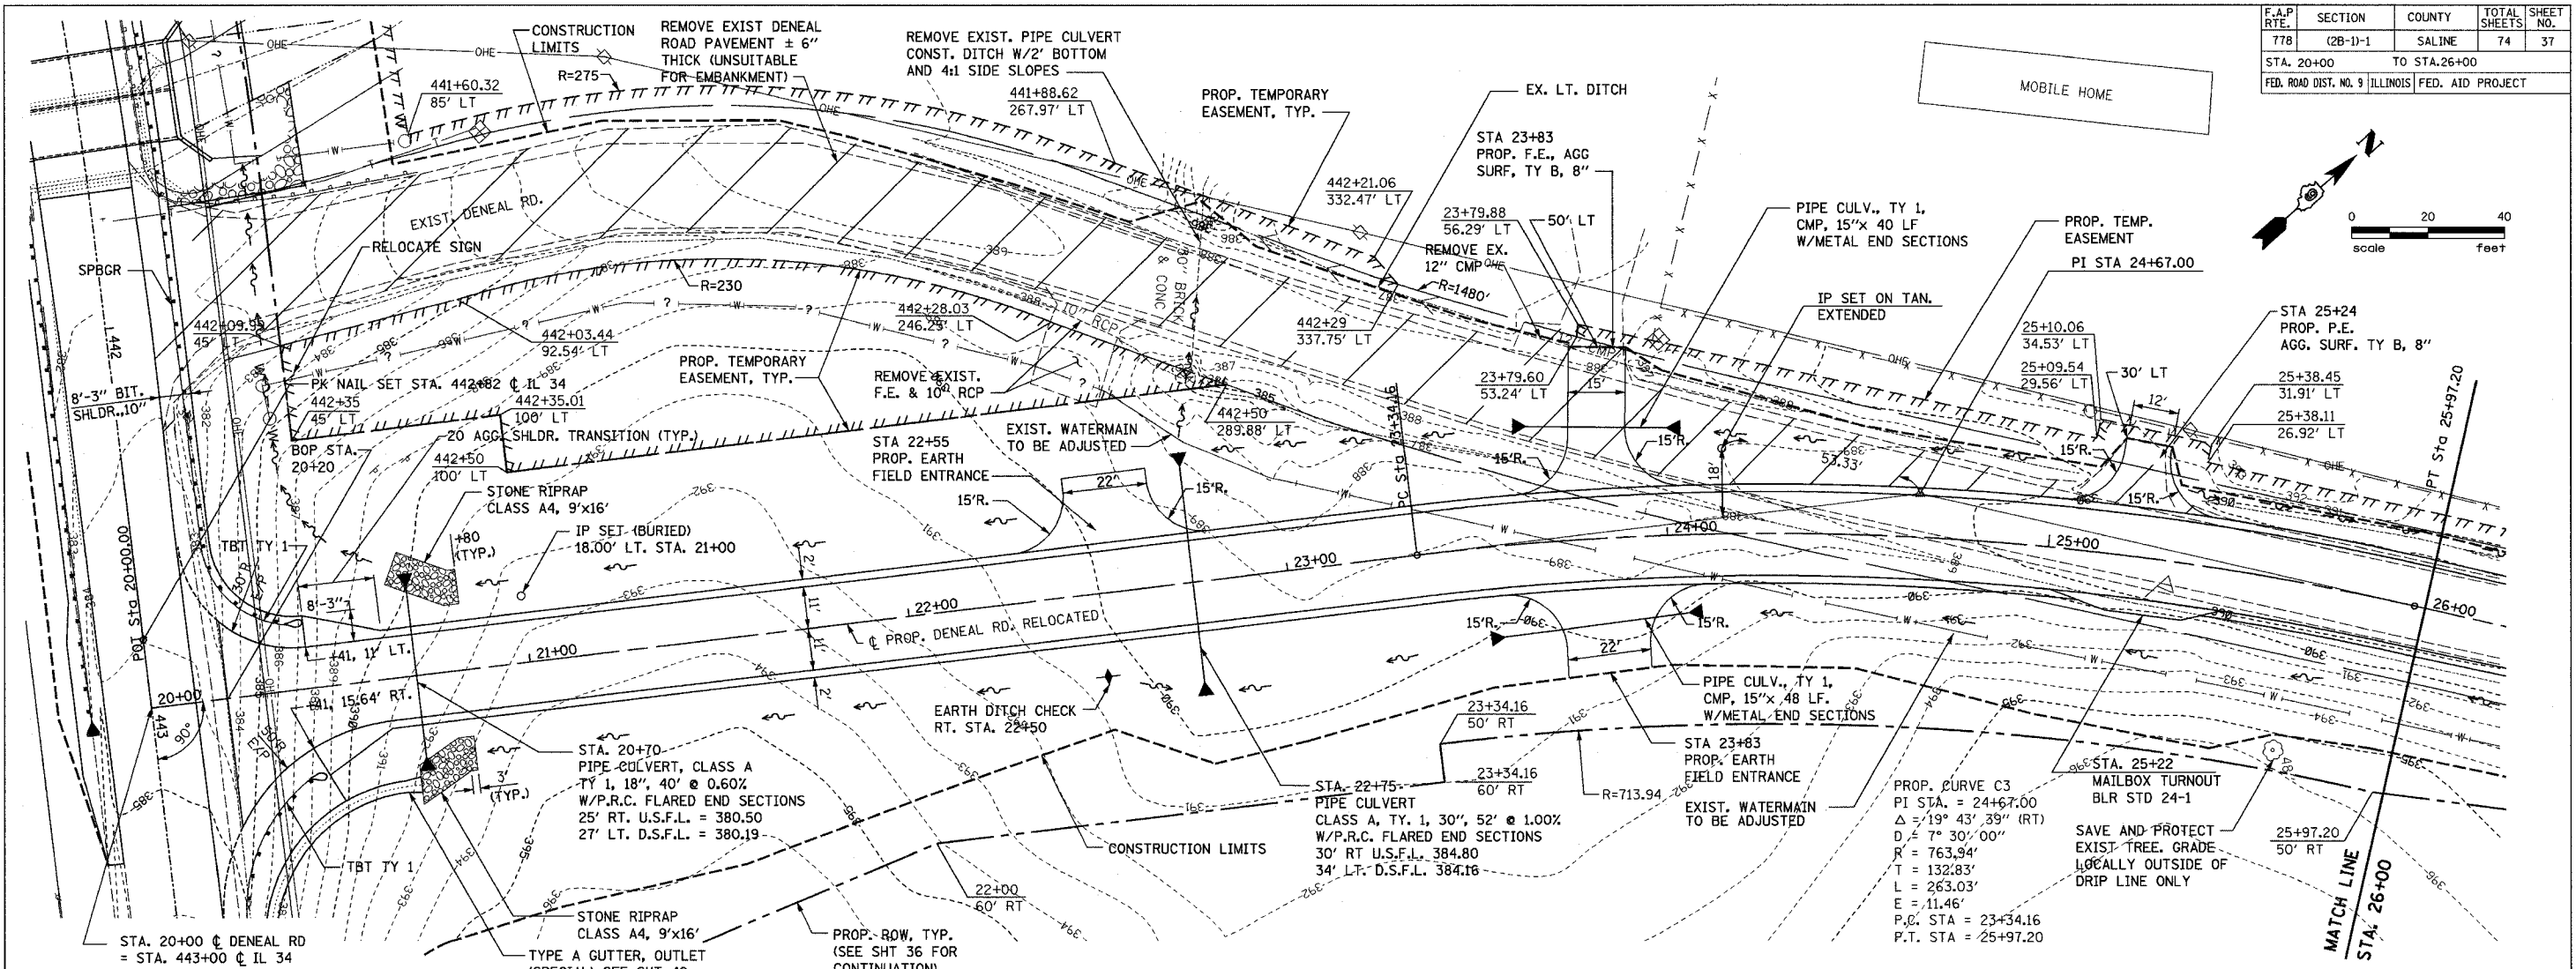

DENEAL RD PLAN & PROFILE SHEET

DATE	BY	DATE	BY

DATE	BY	DATE	BY

17/2/2007 1:05:28 PM