


F.A.P. RTE.	SECTION	COUNTY	TOTAL SHEETS	SHEET NO.
778	(2B-1)-1	SALINE	74	52
STA. 439+10 TO STA. 444+00		FED. ROAD DIST. NO. 9 ILLINOIS FED. AID PROJECT		

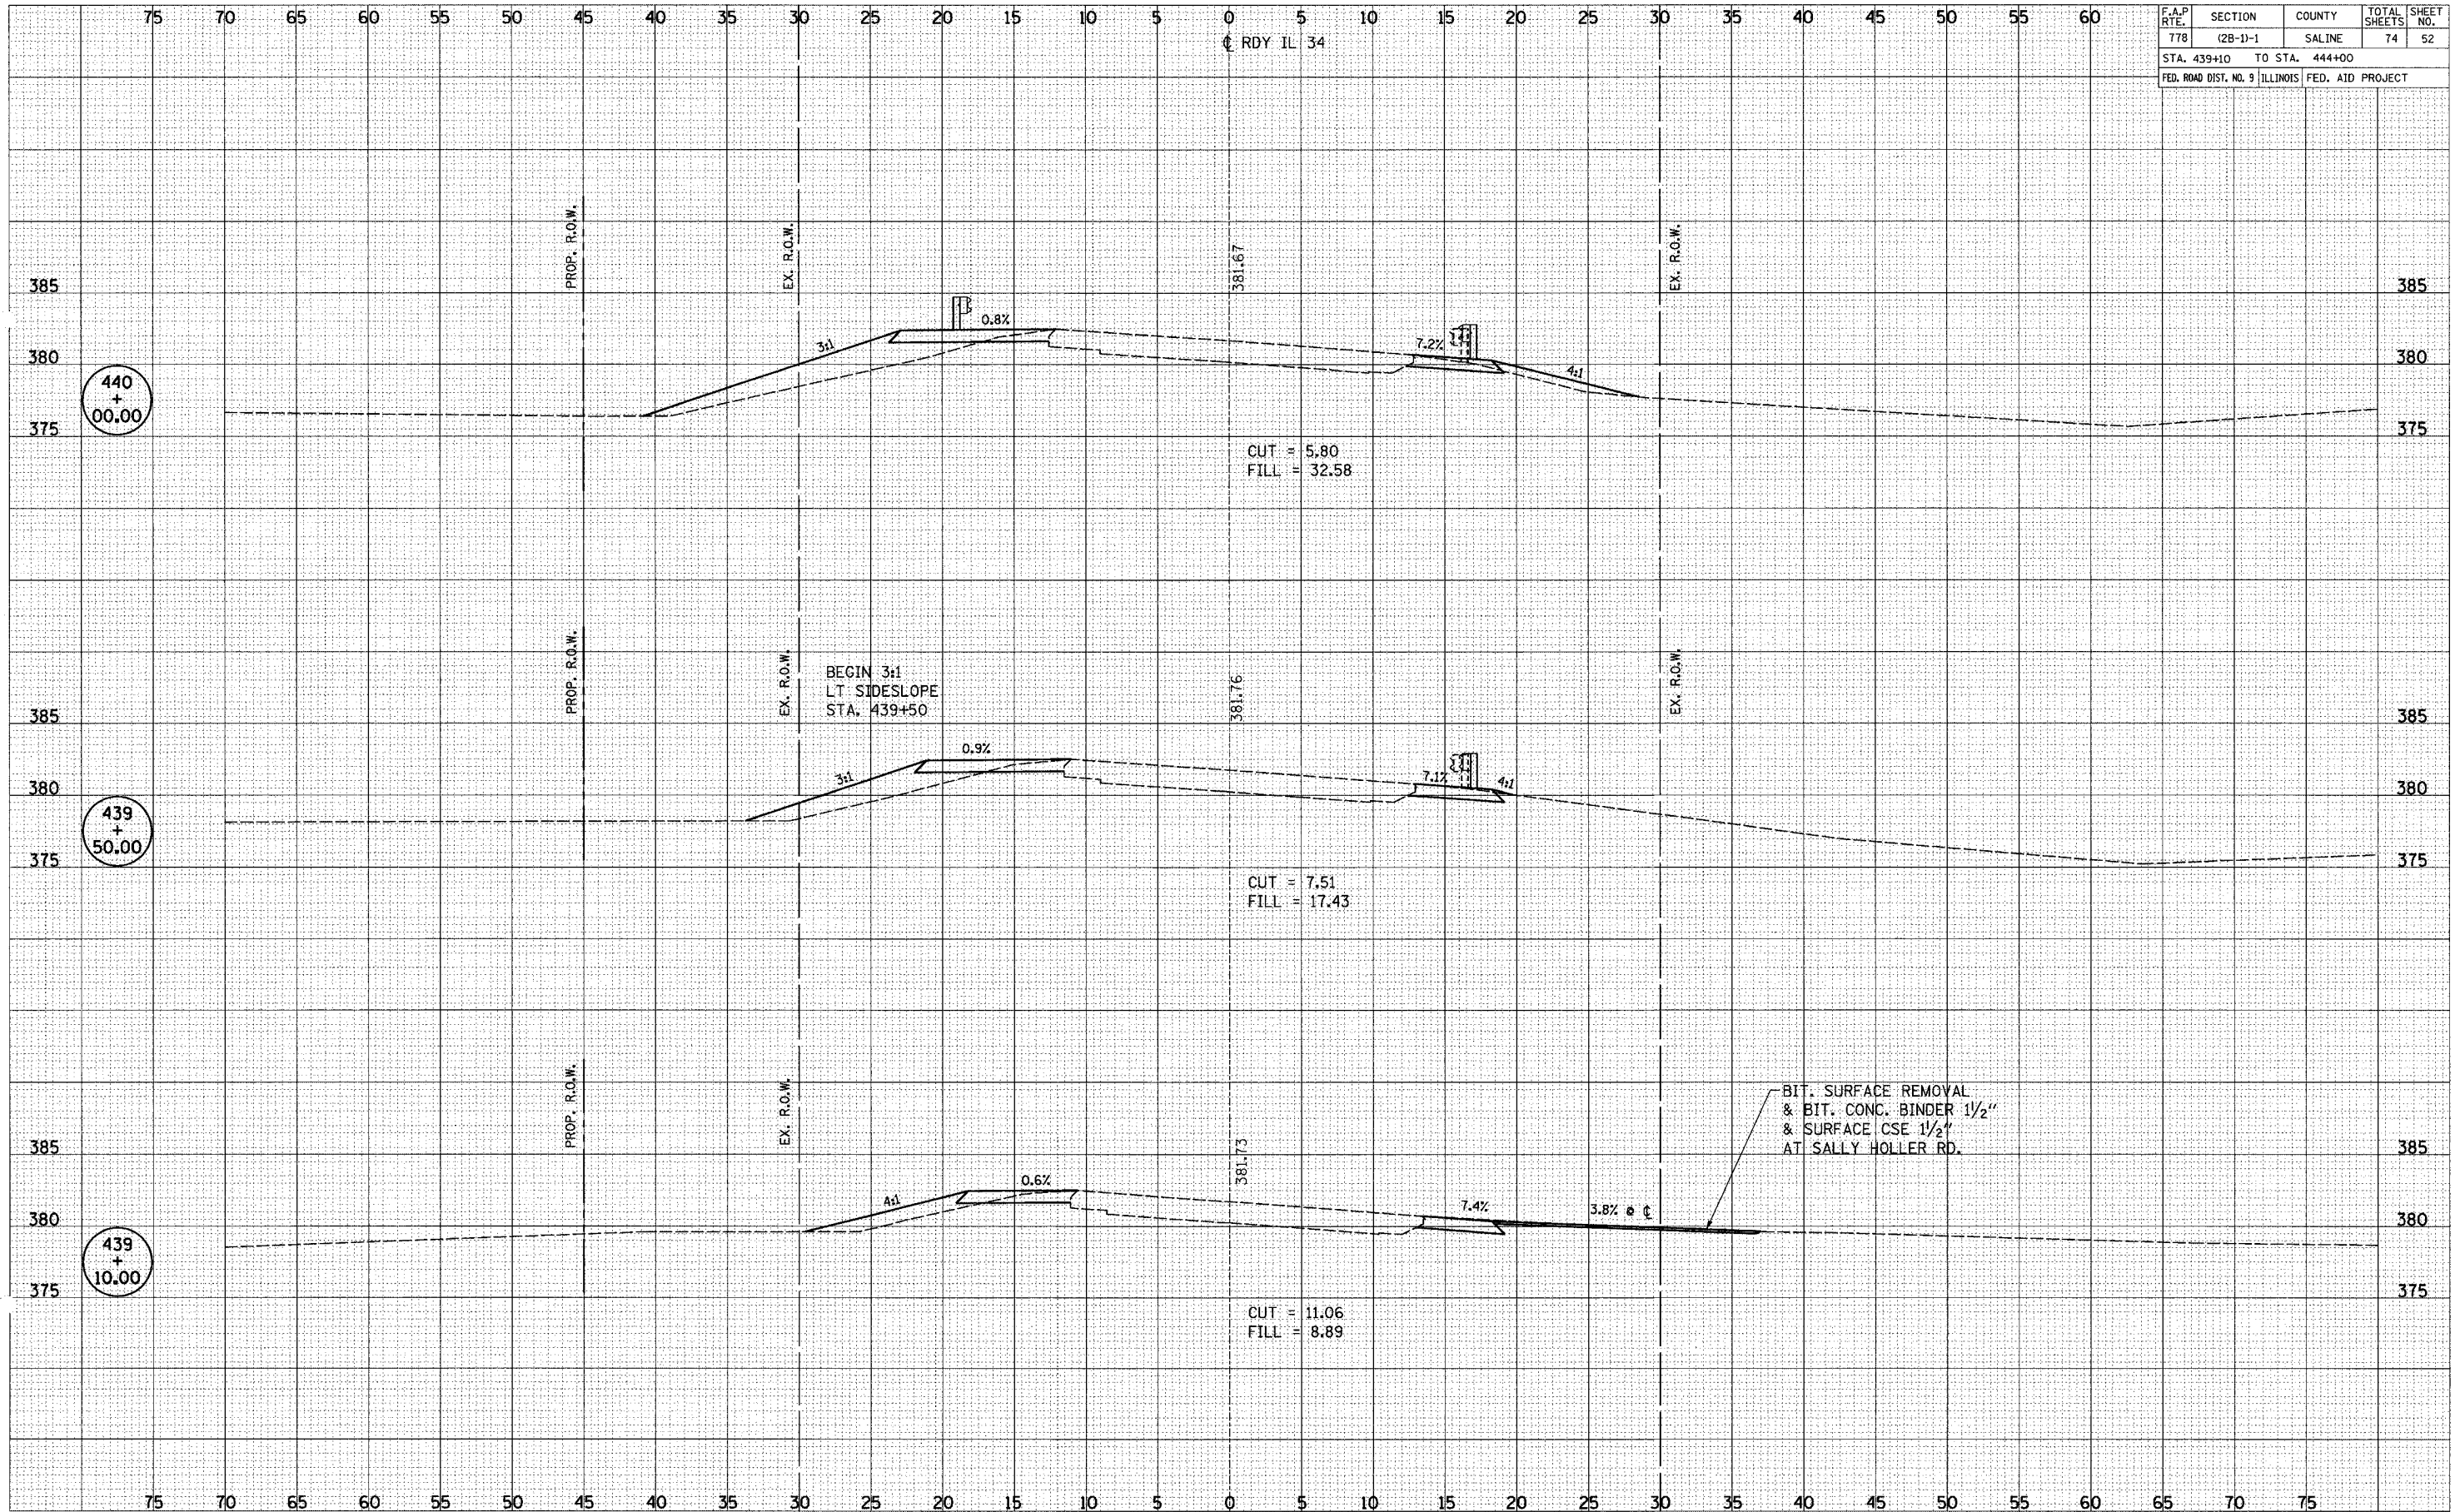

SURVEY  
 ISOMETRIC  
 PLOTTED  
 TEMPLATE  
 NOTE BOOK  
 AREAS CHECKED  
 NO.

SURVEY  
 ISOMETRIC  
 PLOTTED  
 TEMPLATE  
 NOTE BOOK  
 AREAS CHECKED  
 NO.