


F.A.P. RTE.	SECTION	COUNTY	TOTAL SHEETS	SHEET NO.
778	(2B-1)-1	SALINE	74	55
STA. 442+50 TO STA. 443+39.50				
FED. ROAD DIST. NO. 9 ILLINOIS FED. AID PROJECT				

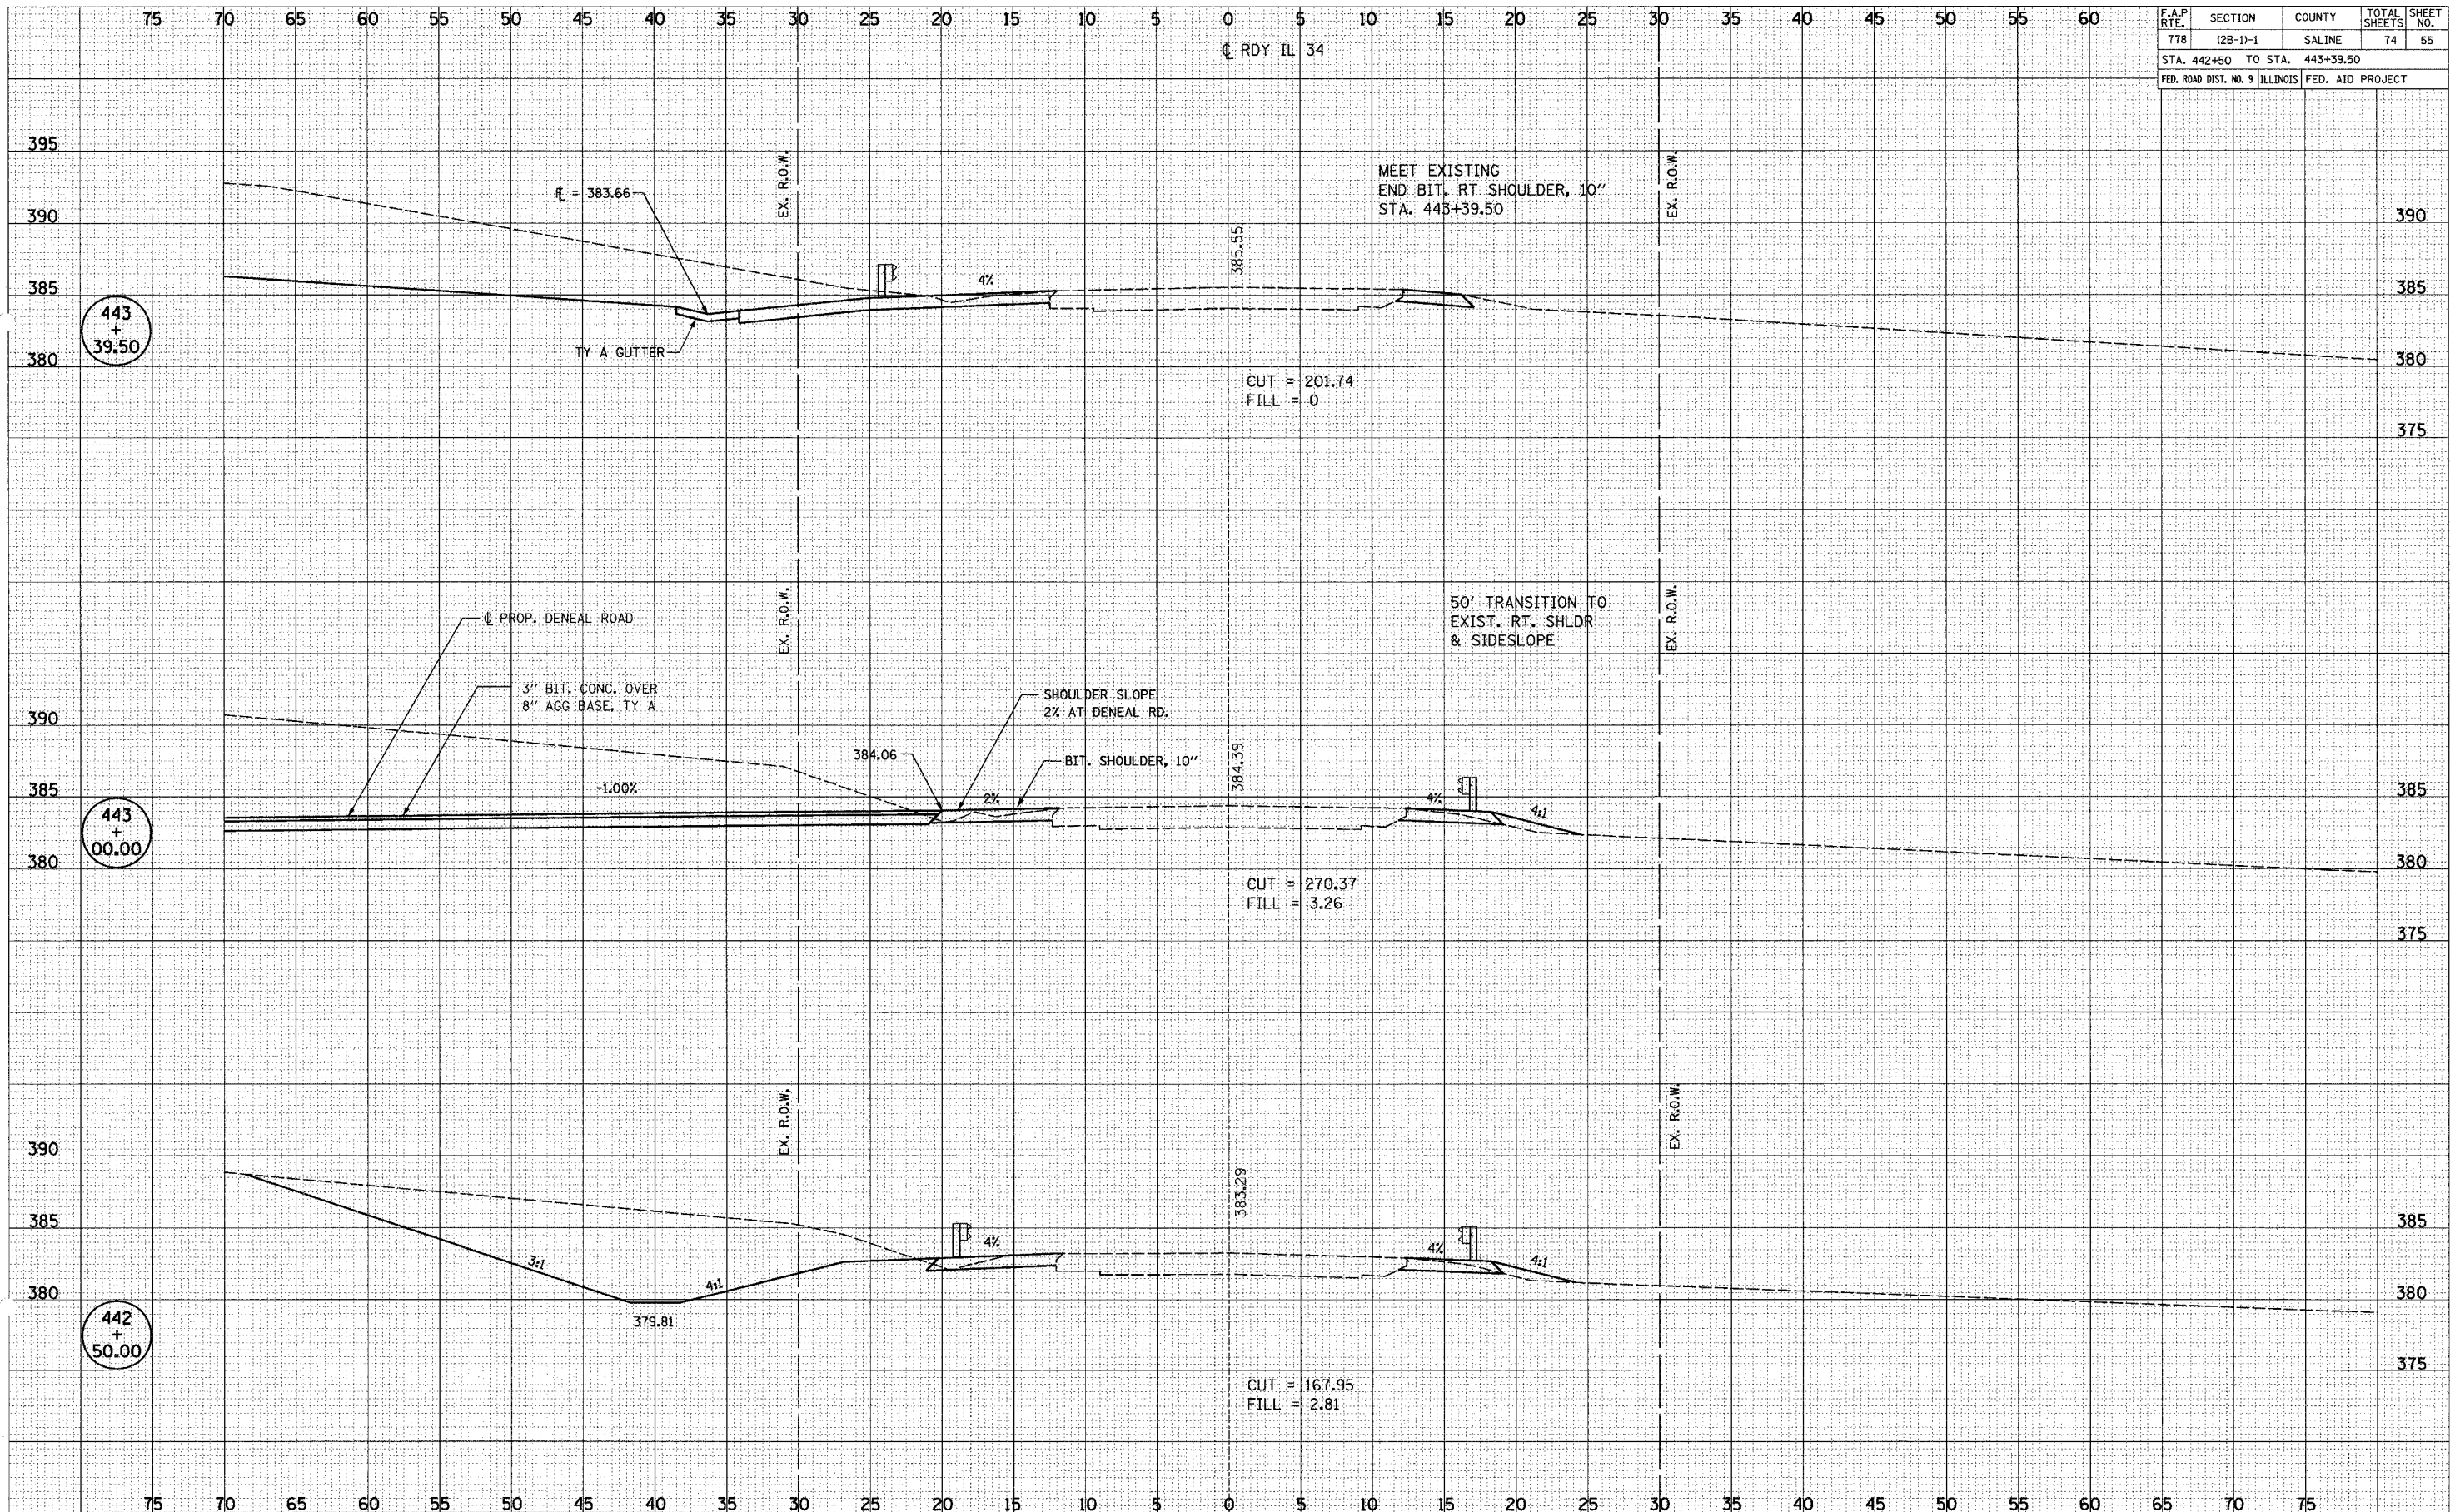

SURVEY NO. \_\_\_\_\_  
 SURVEY BOOK NO. \_\_\_\_\_  
 CHECKED BY \_\_\_\_\_  
 PLOTTED BY \_\_\_\_\_  
 TEMPLATE NO. \_\_\_\_\_  
 AREAS CHECKED \_\_\_\_\_  
 DATE CHECKED \_\_\_\_\_

SURVEY NO. \_\_\_\_\_  
 SURVEY BOOK NO. \_\_\_\_\_  
 CHECKED BY \_\_\_\_\_  
 PLOTTED BY \_\_\_\_\_  
 TEMPLATE NO. \_\_\_\_\_  
 AREAS CHECKED \_\_\_\_\_  
 DATE CHECKED \_\_\_\_\_

11/2/2019 10:56:57 PM  
 VISUMART1134 REVISION.DWG