


F.A.P. RTE.	SECTION	COUNTY	TOTAL SHEETS	SHEET NO.
778	(2B-1)-1	SALINE	74	56
STA. 443+50 TO STA. 444+50		FED. ROAD DIST. NO. 9 ILLINOIS FED. AID PROJECT		

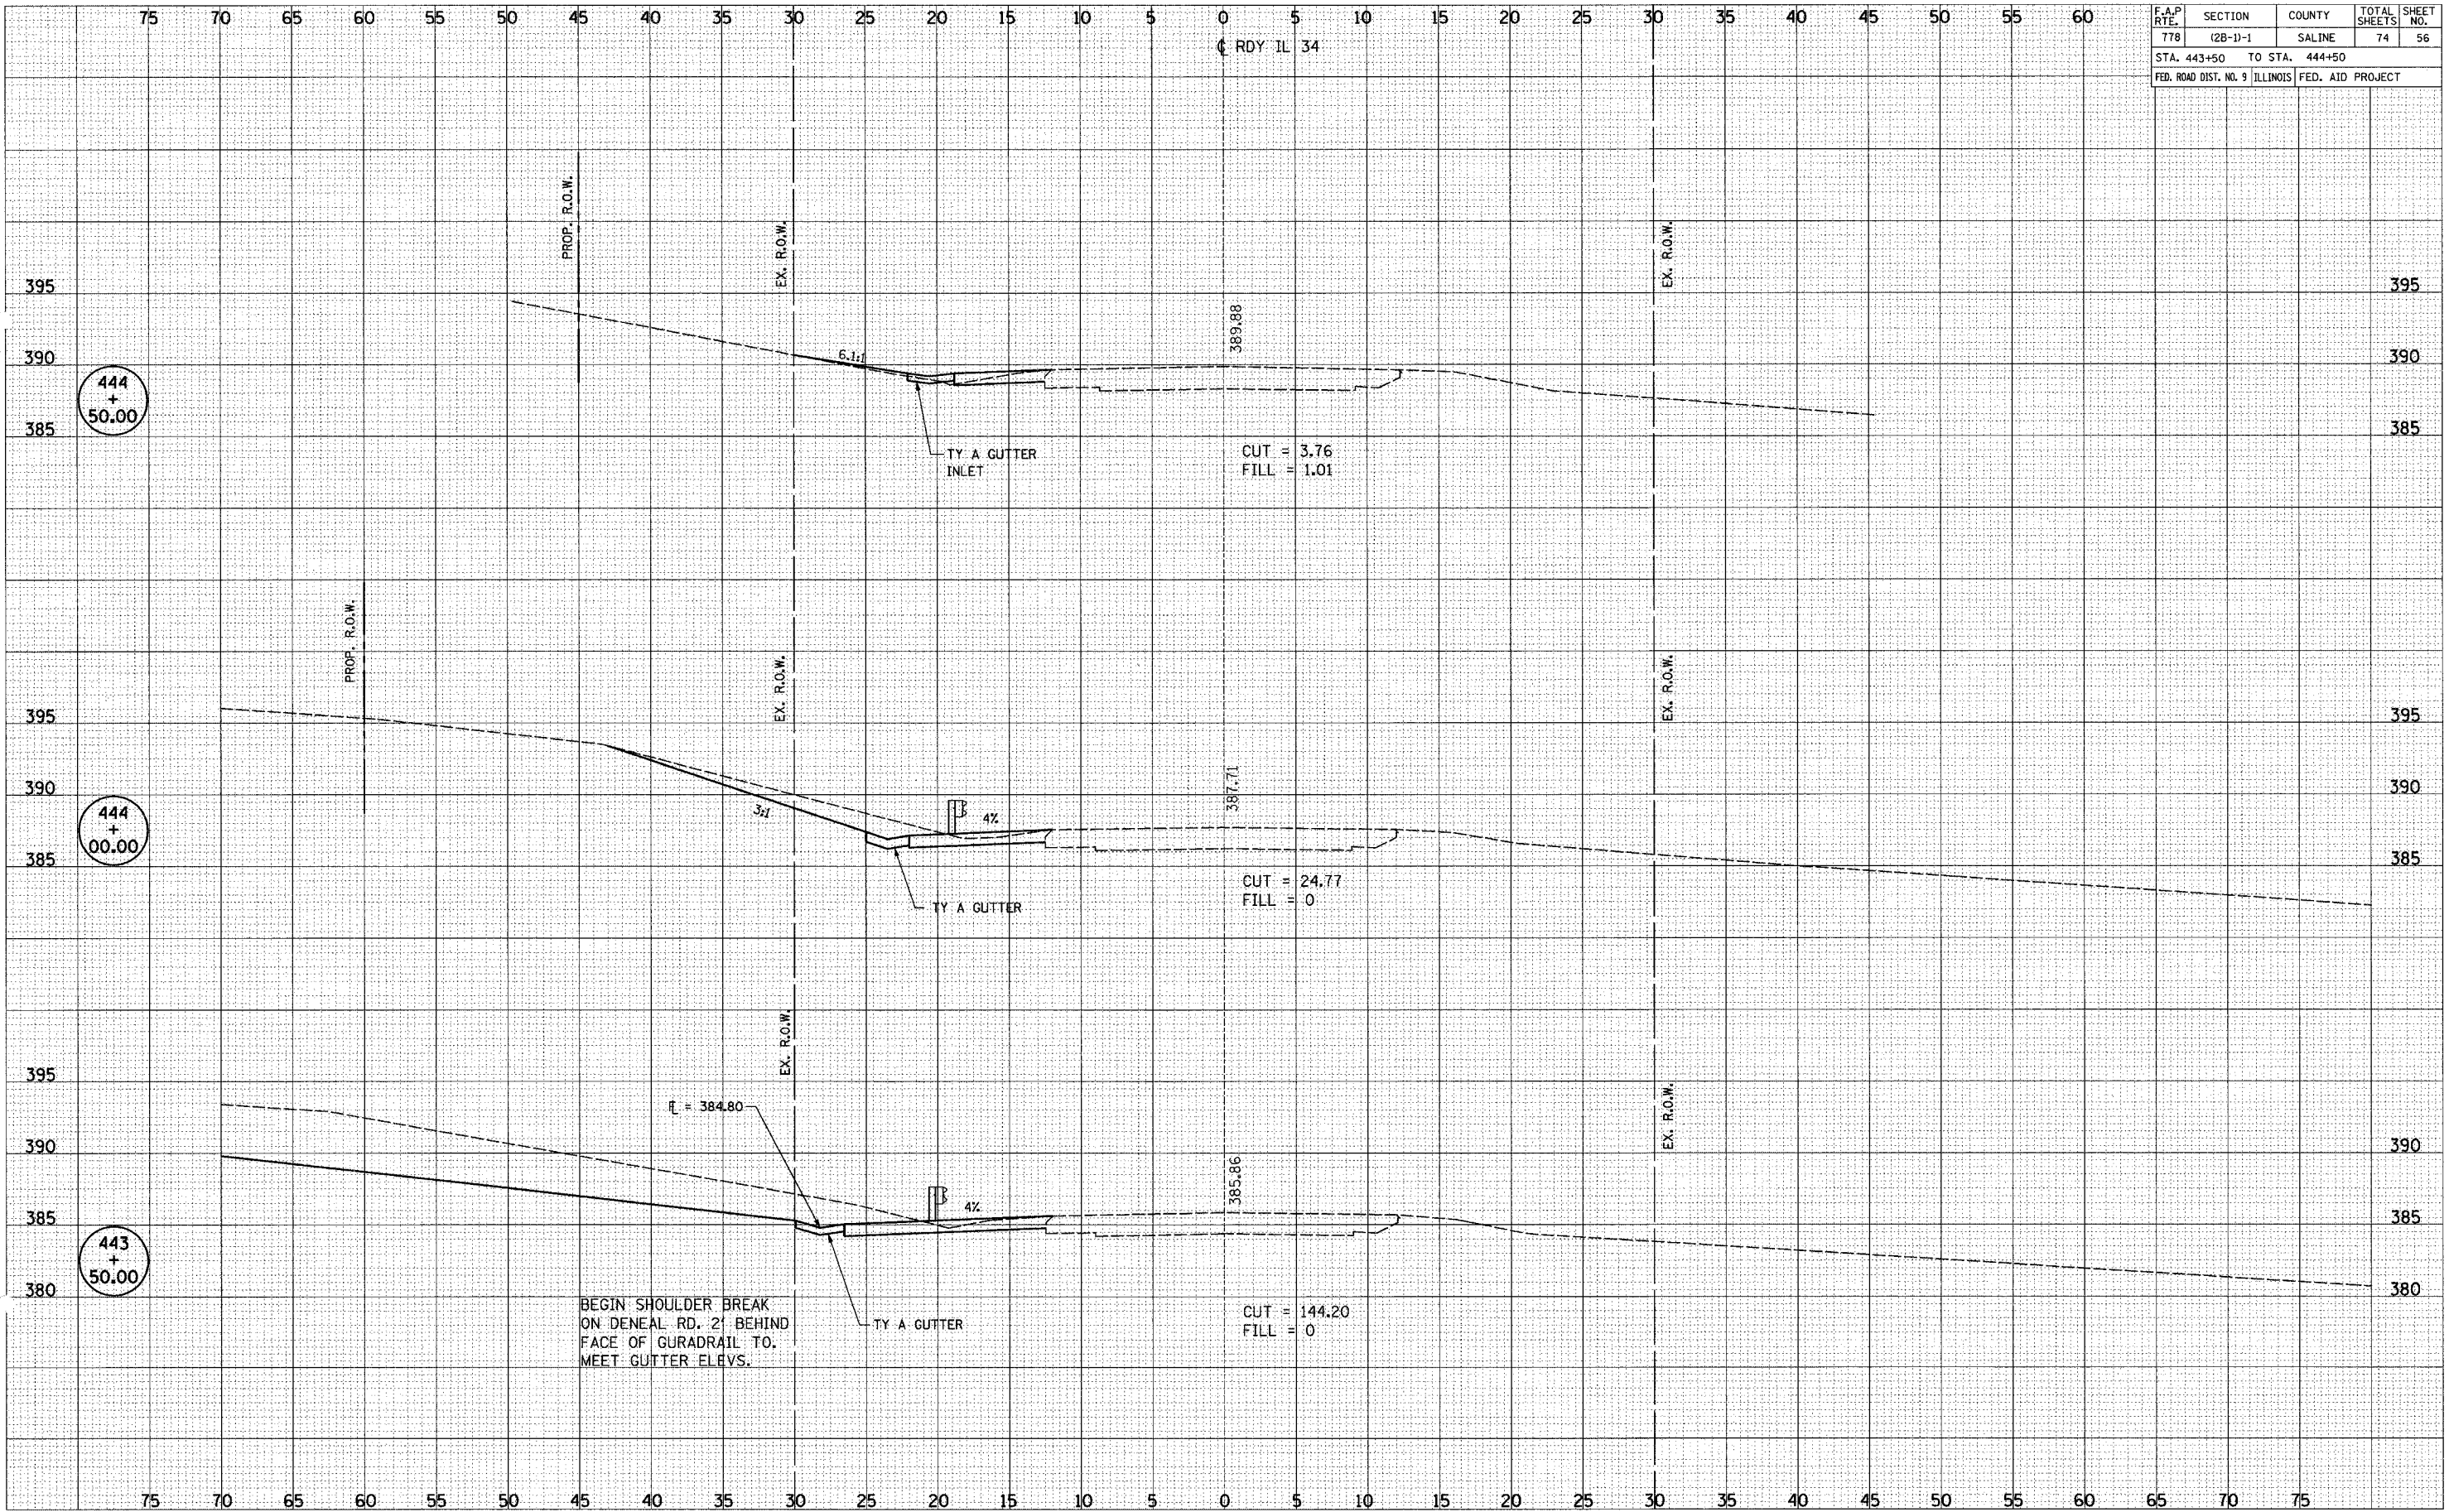

SURVEYED
PLOTTED
NOTE BOOK
AREAS CHECKED

SURVEYED
PLOTTED
NOTE BOOK
AREAS CHECKED

11/17/2013 12:55:30 PM