


ROUTE NO.	SECTION	COUNTY	TOTAL SHEETS	SHEET NO.
778	(2B-1)-1	SALINE	74	60
STA. 20+35				
FEDERAL DIST. NO. 9		ILLINOIS	FEDERAL AID PROJECT	

SURVEY NO. _____
 SURVEY BOOK NO. _____
 CHECKED BY _____
 DATE _____

SURVEY NO. _____
 SURVEY BOOK NO. _____
 CHECKED BY _____
 DATE _____

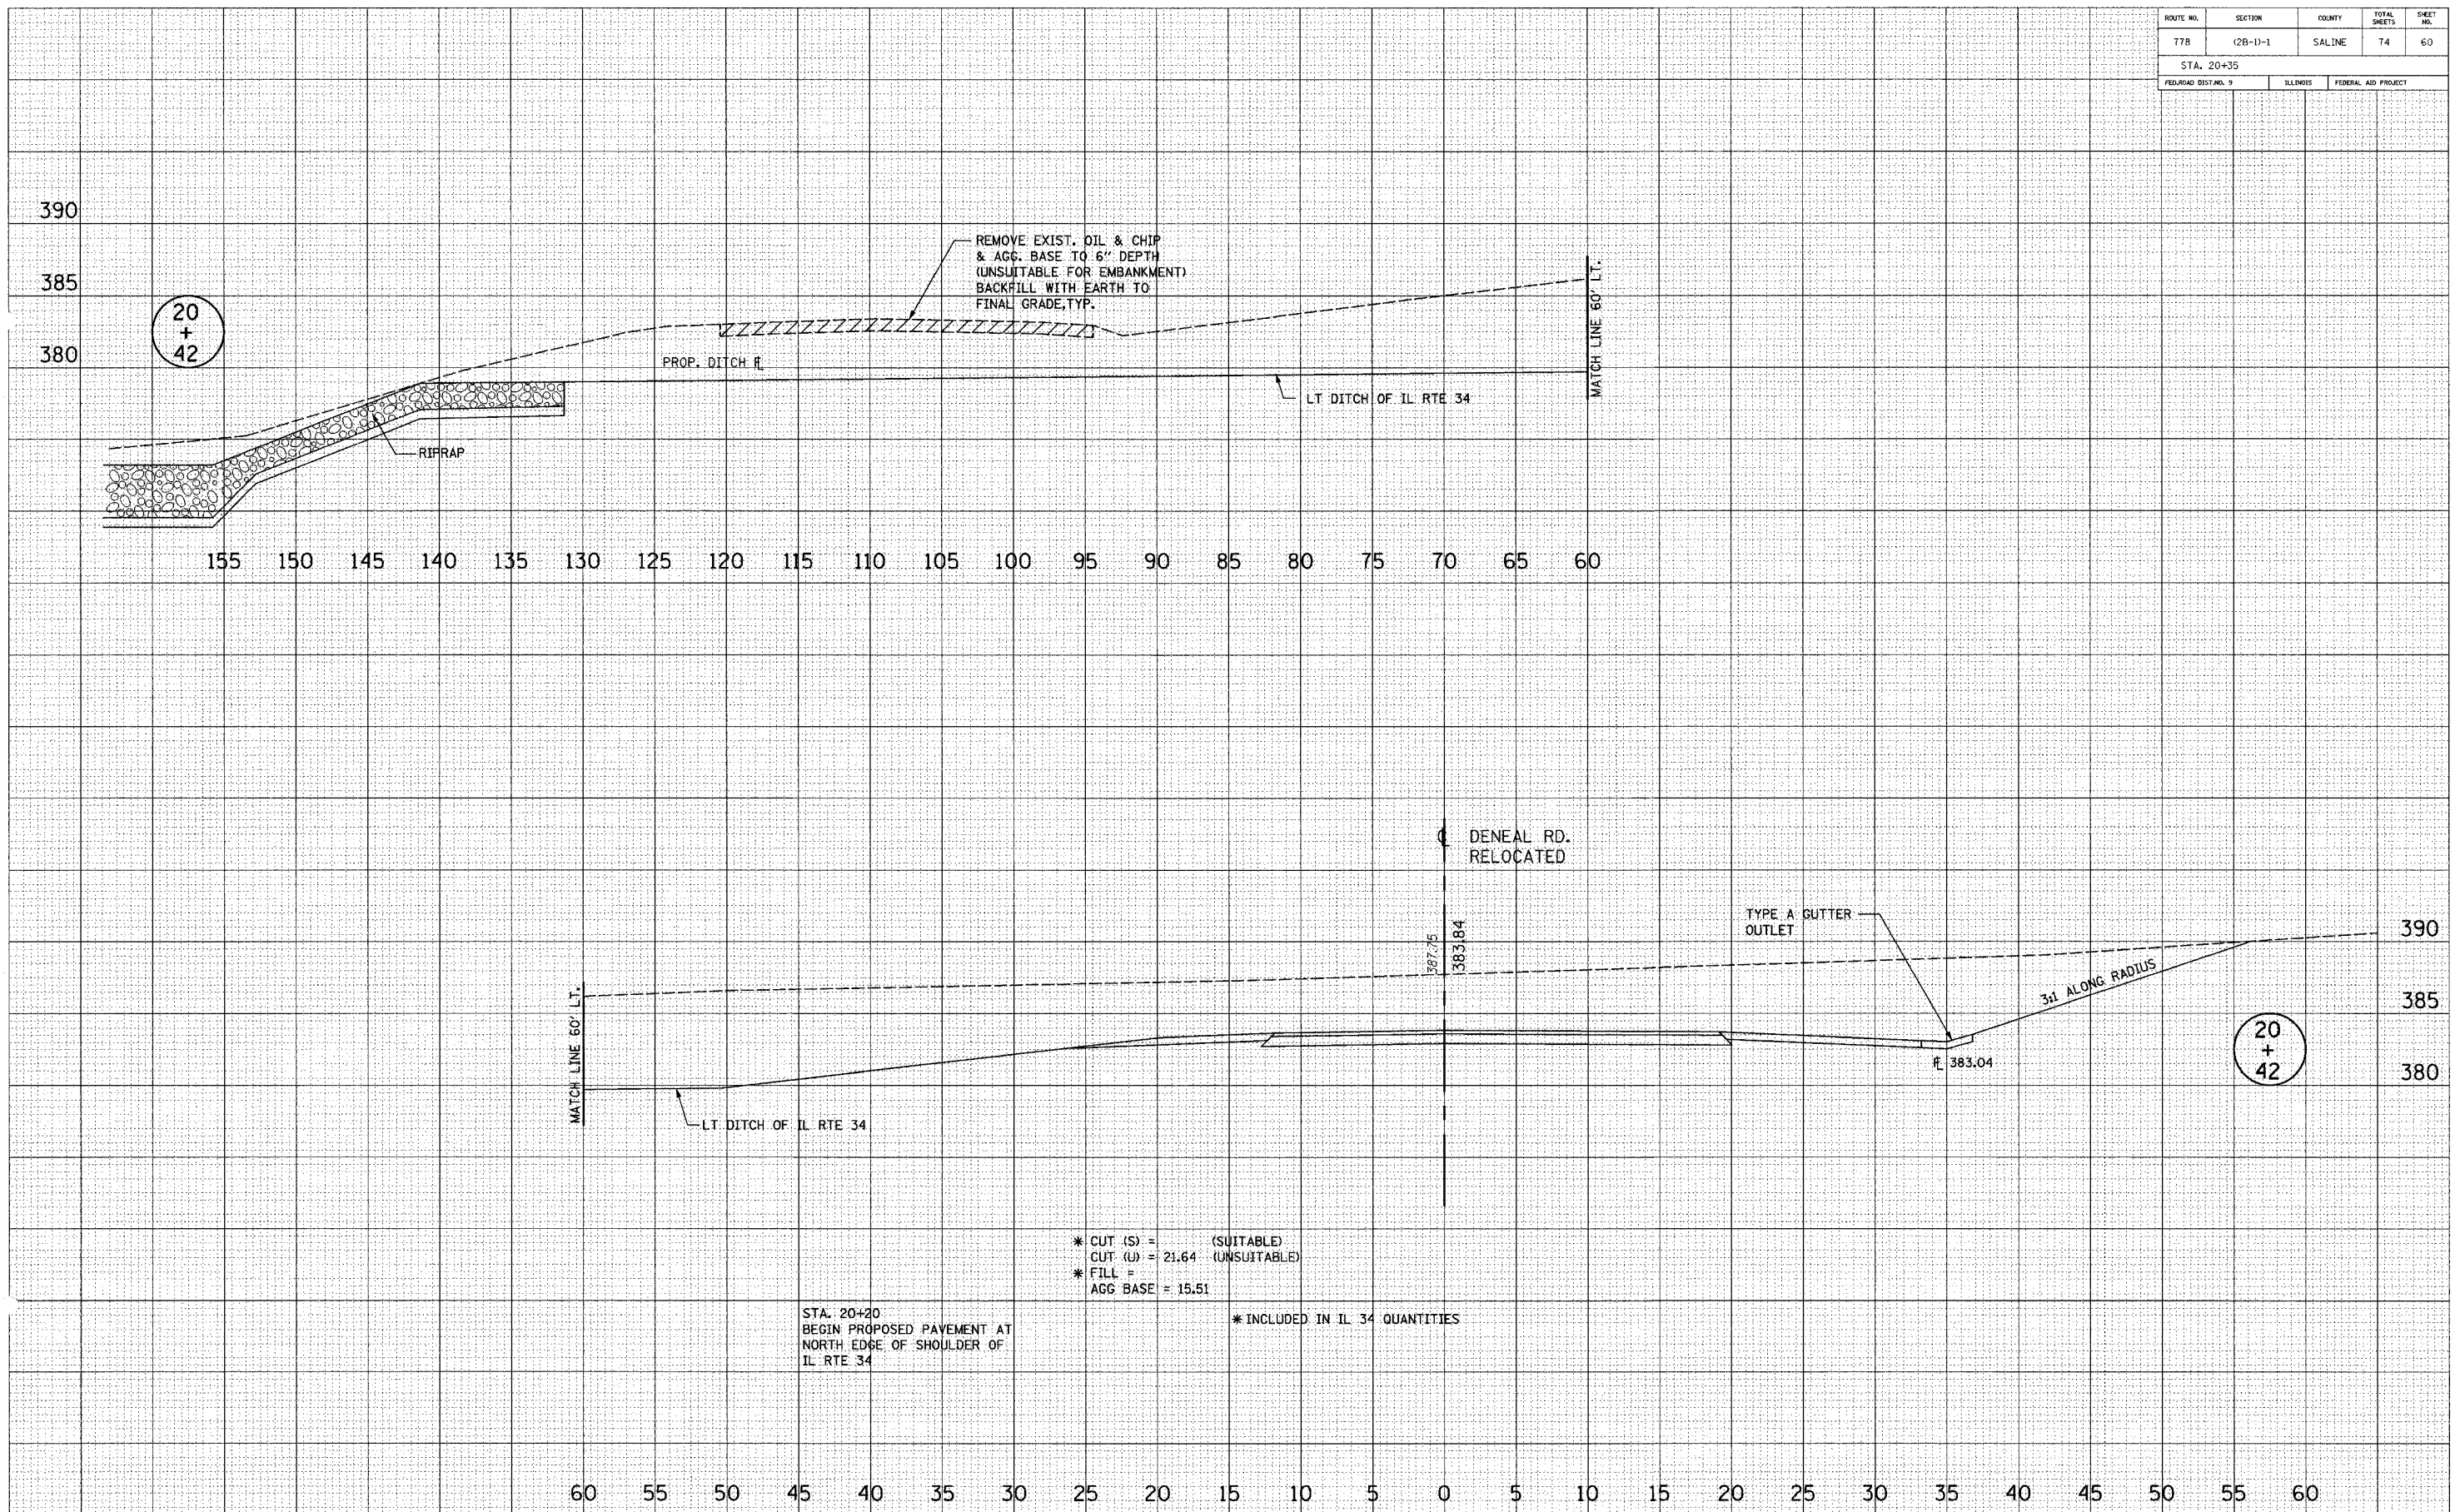

REMOVE EXIST. OIL & CHIP & AGG. BASE TO 6" DEPTH (UNSUITABLE FOR EMBANKMENT) BACKFILL WITH EARTH TO FINAL GRADE, TYP.

- * CUT (S) = (SUITABLE)
- * CUT (U) = 21.64 (UNSUITABLE)
- * FILL =
- * AGG BASE = 15.51

STA. 20+20
 BEGIN PROPOSED PAVEMENT AT NORTH EDGE OF SHOULDER OF IL RTE 34

* INCLUDED IN IL 34 QUANTITIES

11/17/2007 12:28:35 PM