


ROUTE NO.	SECTION	COUNTY	TOTAL SHEETS	SHEET NO.
778	(2B-1)-1	SALINE	74	68
STA. 26+00 TO STA. 27+00				
FED. ROAD DIST. NO. 9		ILLINOIS	FEDERAL AID PROJECT	

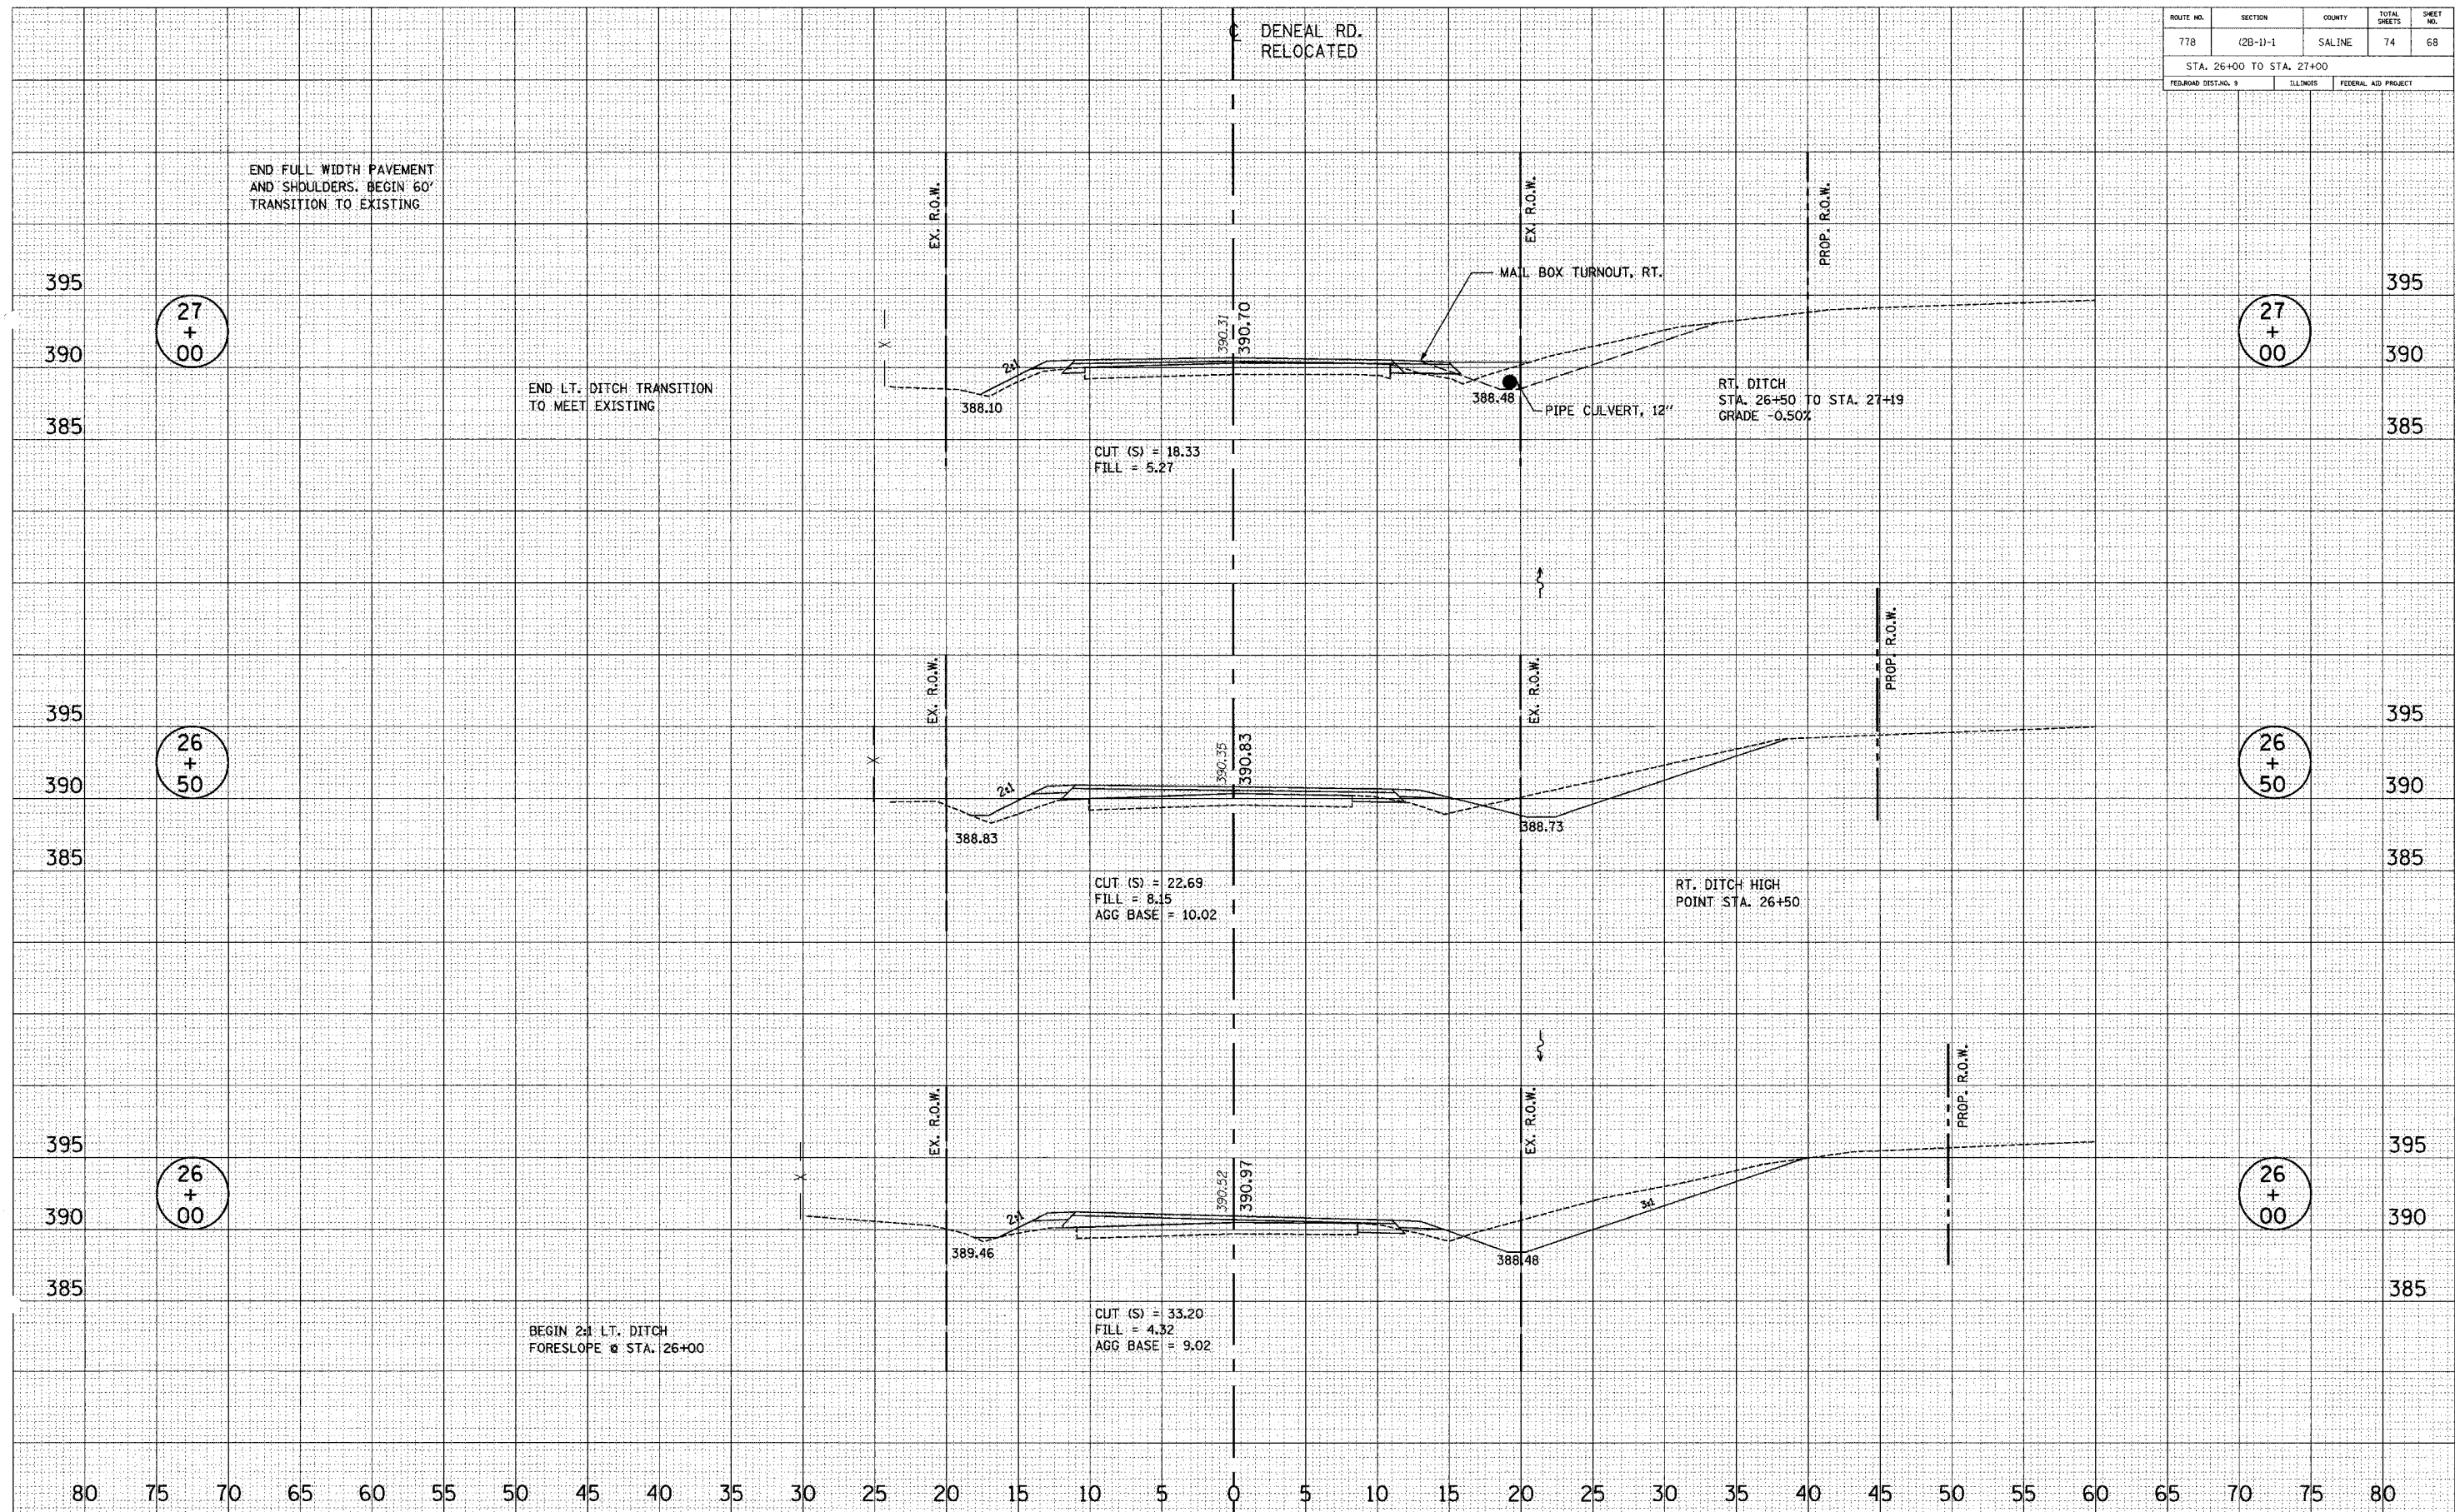

SURVEY
 SURVEYED
 TEMPLATE
 AREAS CHECKED

SURVEY
 SURVEYED
 TEMPLATE
 AREAS CHECKED