


F.A.P. RTE.	SECTION	COUNTY	TOTAL SHEETS	SHEET NO.
322	4-1	JACKSON	26	17
STA. 758+00.00		TO STA. 756+50.00		
FED. ROAD DIST. NO.		ILLINOIS FED. AID PROJECT		
CONTRACT NO. 98807				

70 65 60 55 50 45 40 35 30 25 20 15 10 5 0 5 10 15 20 25 30 35 40 45 50 55 60 65 70 75 80

FAP 322
(US 51)

FINAL SURVEY
DATE: _____
BY: _____
SURVEYED _____
NOTE BOOK _____
TEMPLATE _____
AREAS CHECKED _____

ORIGINAL SURVEY
DATE: _____
BY: _____
SURVEYED _____
NOTE BOOK _____
TEMPLATE _____
AREAS CHECKED _____

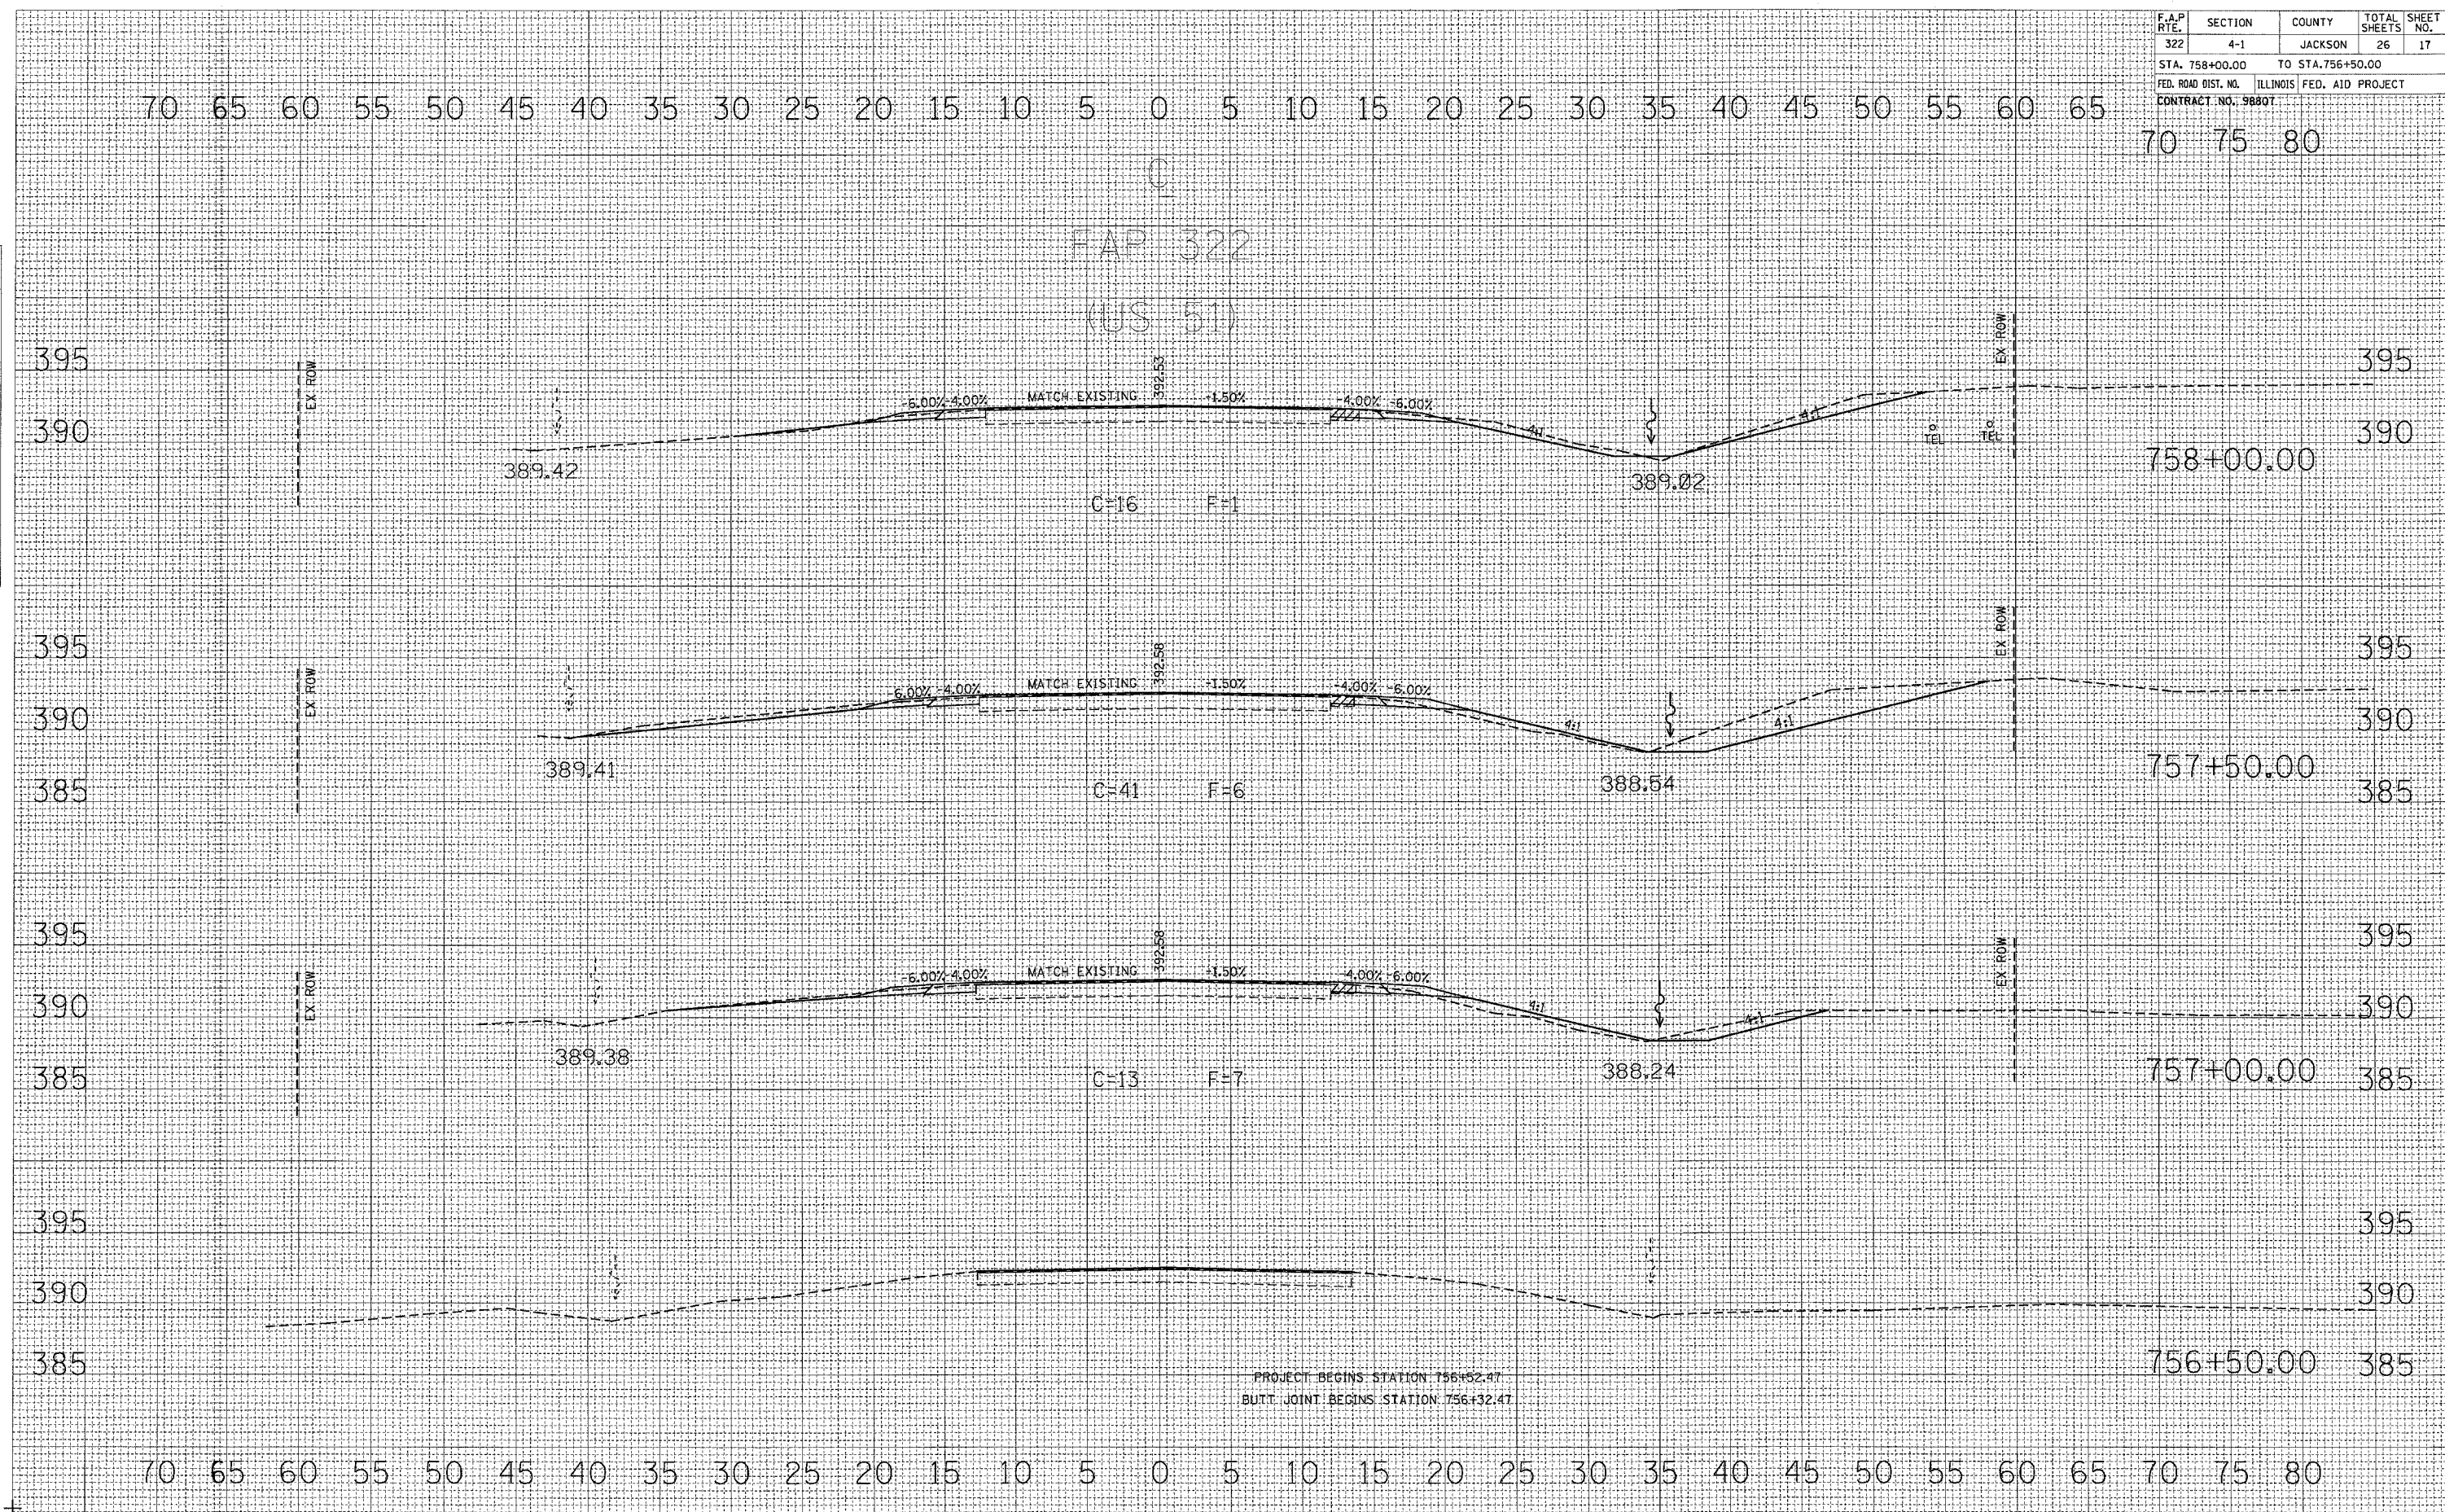

CROSS SECTIONS - US 51
STA 758+00.00 TO STA 756+50.00