


F.A.P. RTE.	SECTION	COUNTY	TOTAL SHEETS	SHEET NO.
322	4-1	JACKSON	26	19
STA. 761+00.00		TO STA. 760+00.00		
FED. ROAD DIST. NO.		ILLINOIS FED. AID PROJECT		
CONTRACT NO. 98807				

C  
FAP 322  
(US 51)

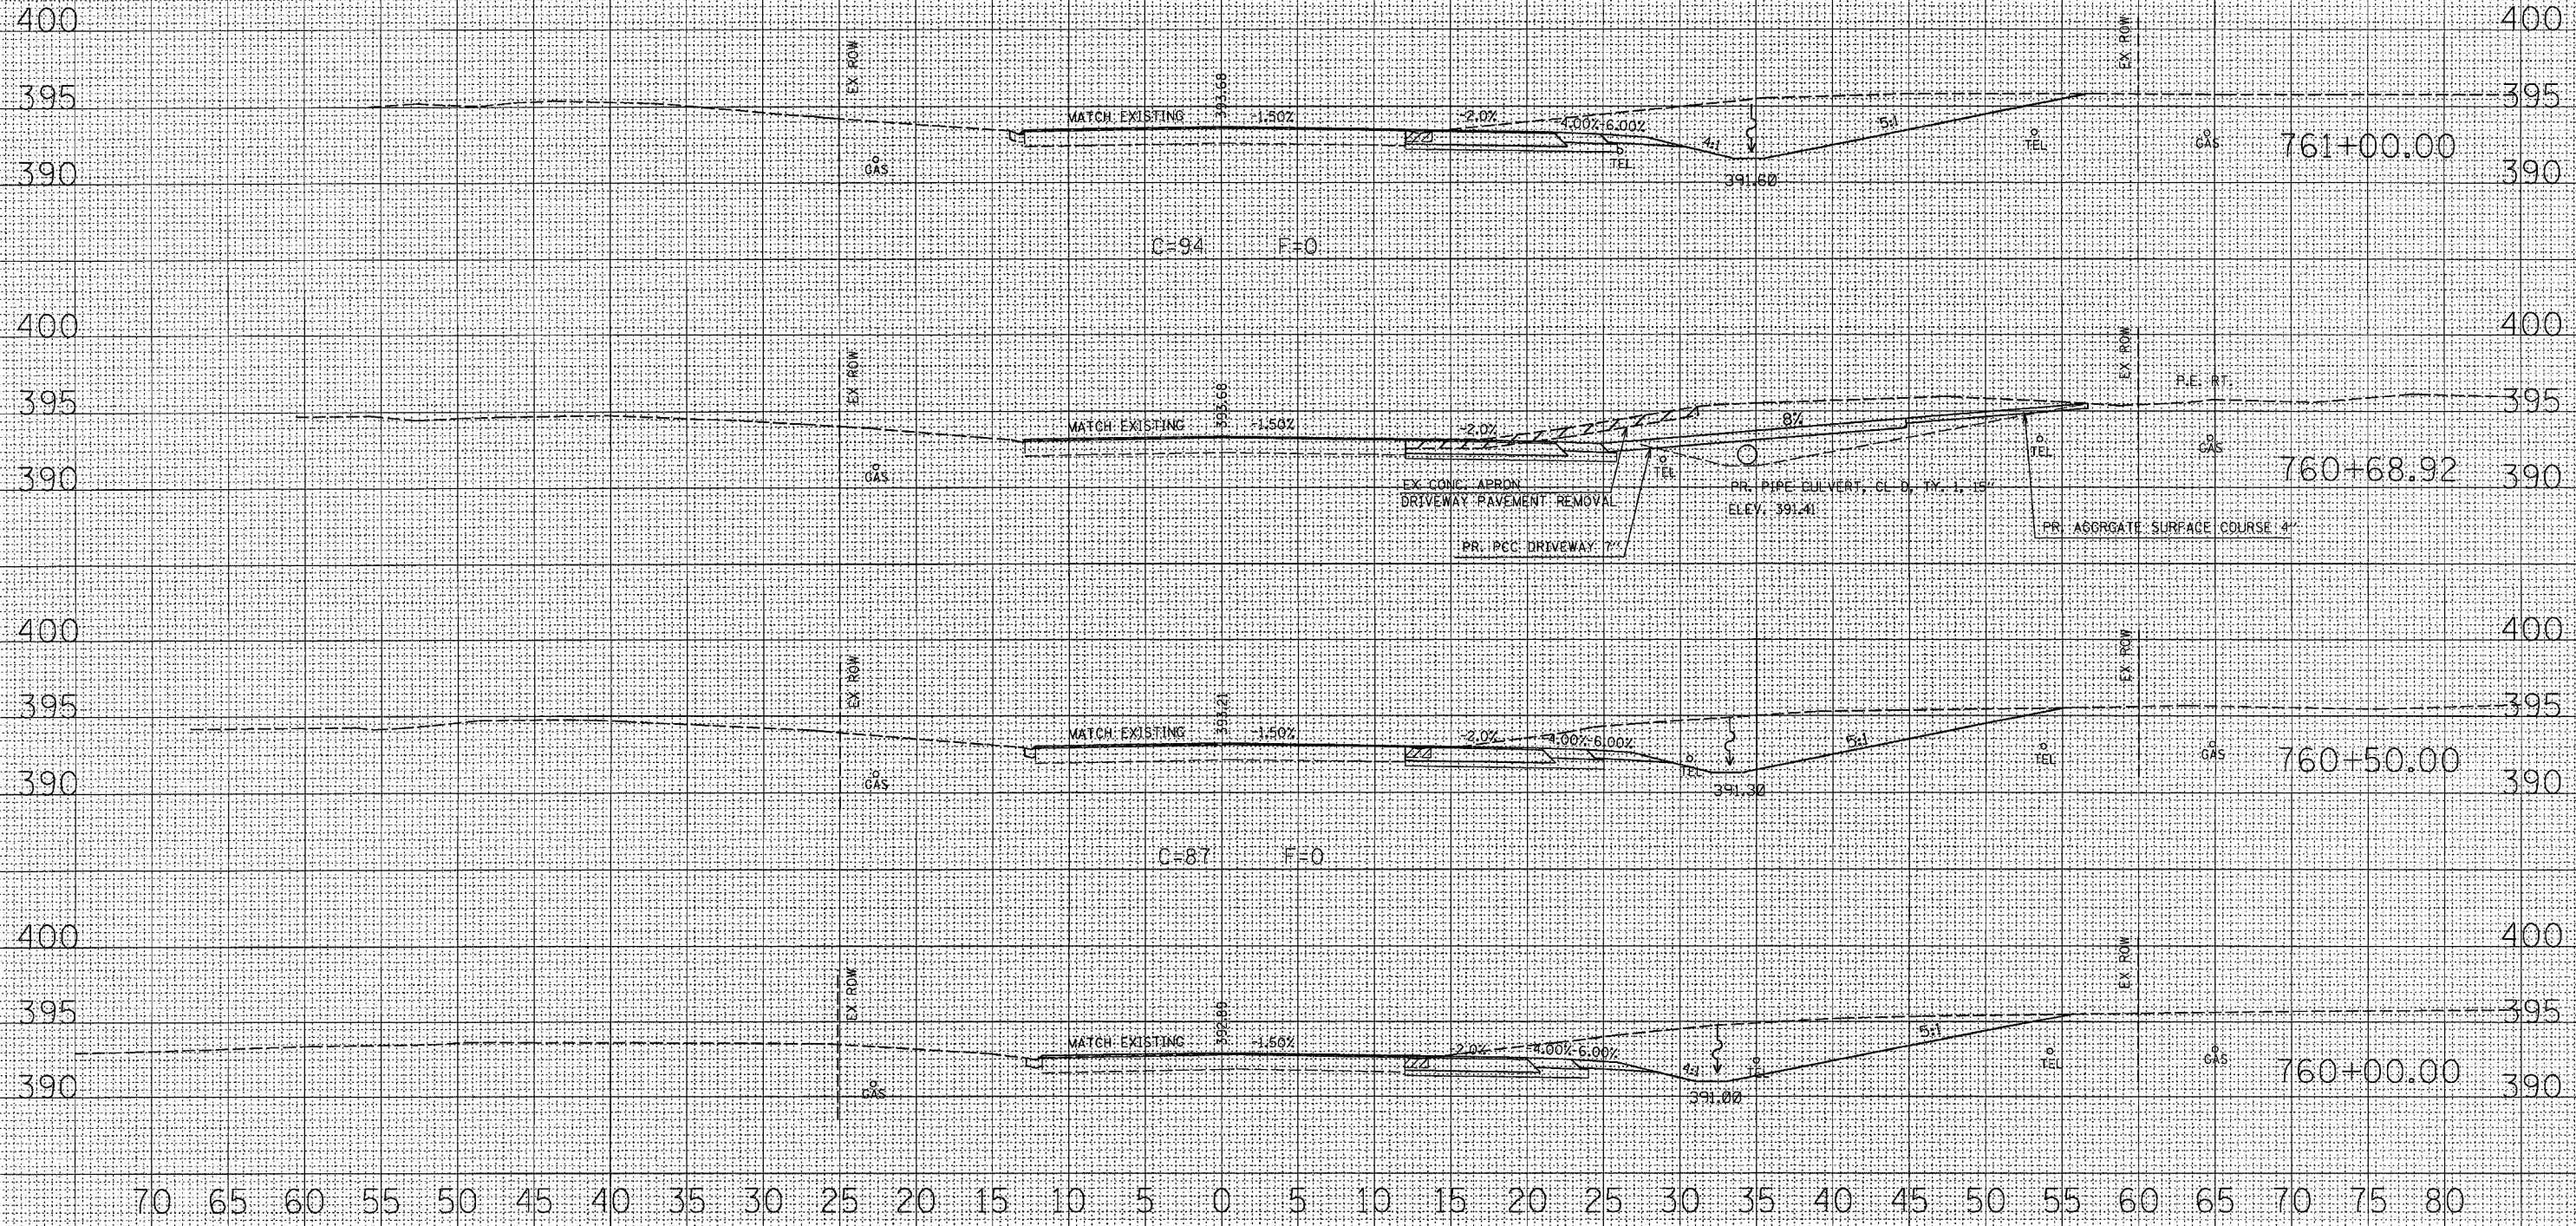

DATE	
BY	
REVISION	
PLotted	
TEMPLATE	
NOTE BOOK	
AREAS CHECKED	
NO.	

DATE	
BY	
REVISION	
PLotted	
TEMPLATE	
NOTE BOOK	
AREAS CHECKED	
NO.	

CROSS SECTIONS - US 51  
STA 761+00.00 TO STA 760+00.00