
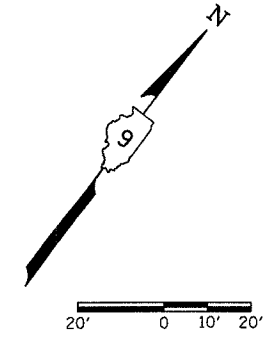


F.A.P. RTE.	SECTION	COUNTY	TOTAL SHEETS	SHEET NO.
331	5-(2,3)I-1,TS-2	JACKSON	94	35
STA.		TO STA.		
FED. ROAD DIST. NO.	ILLINOIS	FED. AID PROJECT		

**STAGE 5**

1. RELOCATE EXISTING LIGHTING UNIT FROM STA 146+09.36 TO STA 145+99.91 LT.
2. REMOVE EXISTING PAVEMENT FROM STA 147+81.12 TO 150+81.00 LT.
3. CONSTRUCT P.C.C. PAVEMENT FOR PROPOSED THRU LANE FROM STA 147+81.12 TO STA 155+80.23 LT.
4. CONSTRUCT P.C.C. PAVEMENT FOR PROPOSED TURN LANE FROM STA 144+57.63 TO STA 149+20.14 LT.
5. CONSTRUCT BITUMINOUS SHOULDERS FROM STA 144+57.63 TO STA 156+02.14 LT.

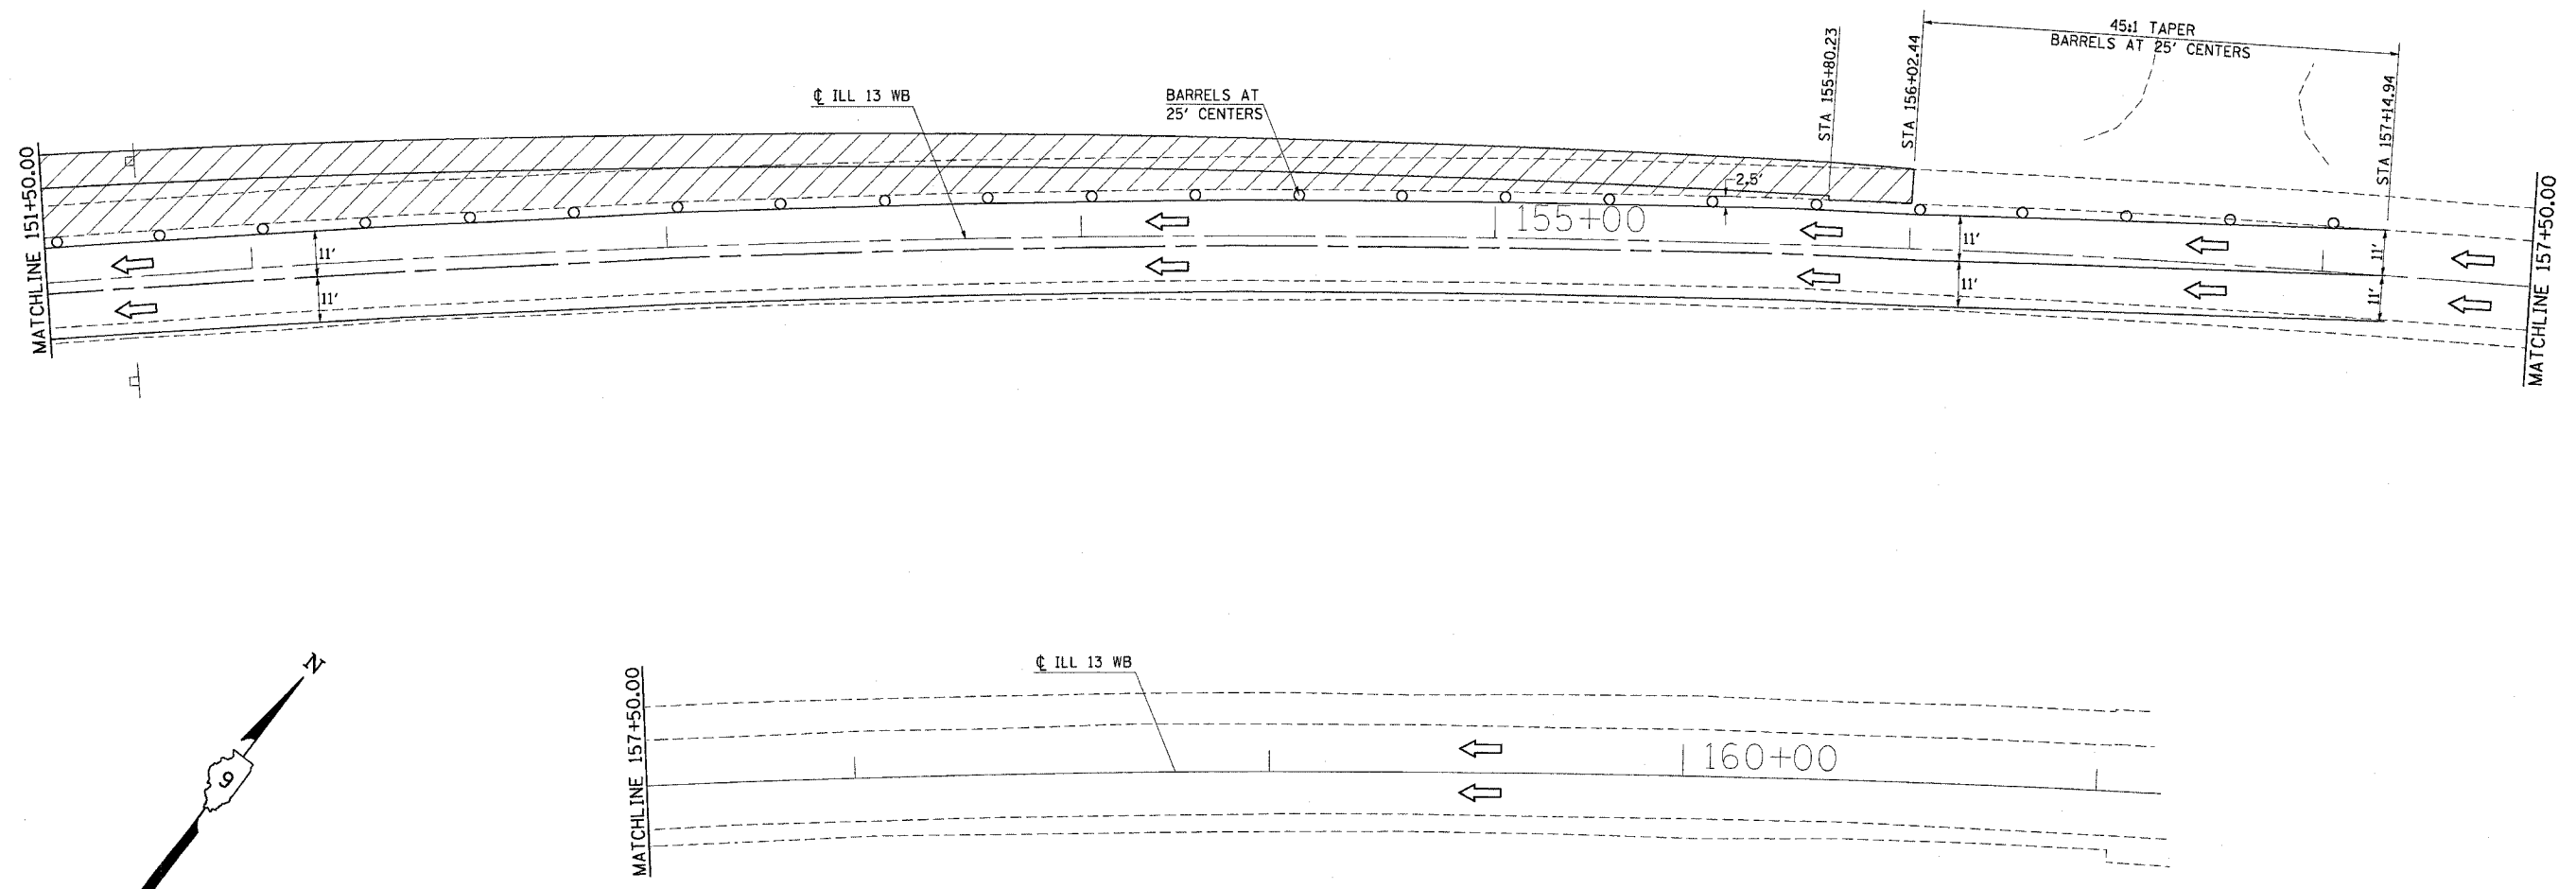

Thu Feb 19 16:54:46 2004  
 c:\projects\9804902\stage5\stage5.dgn LV=2-63  
 DMS:J50490309894903000.mxd 25.1.1650 LV=2,1,252,7,28