
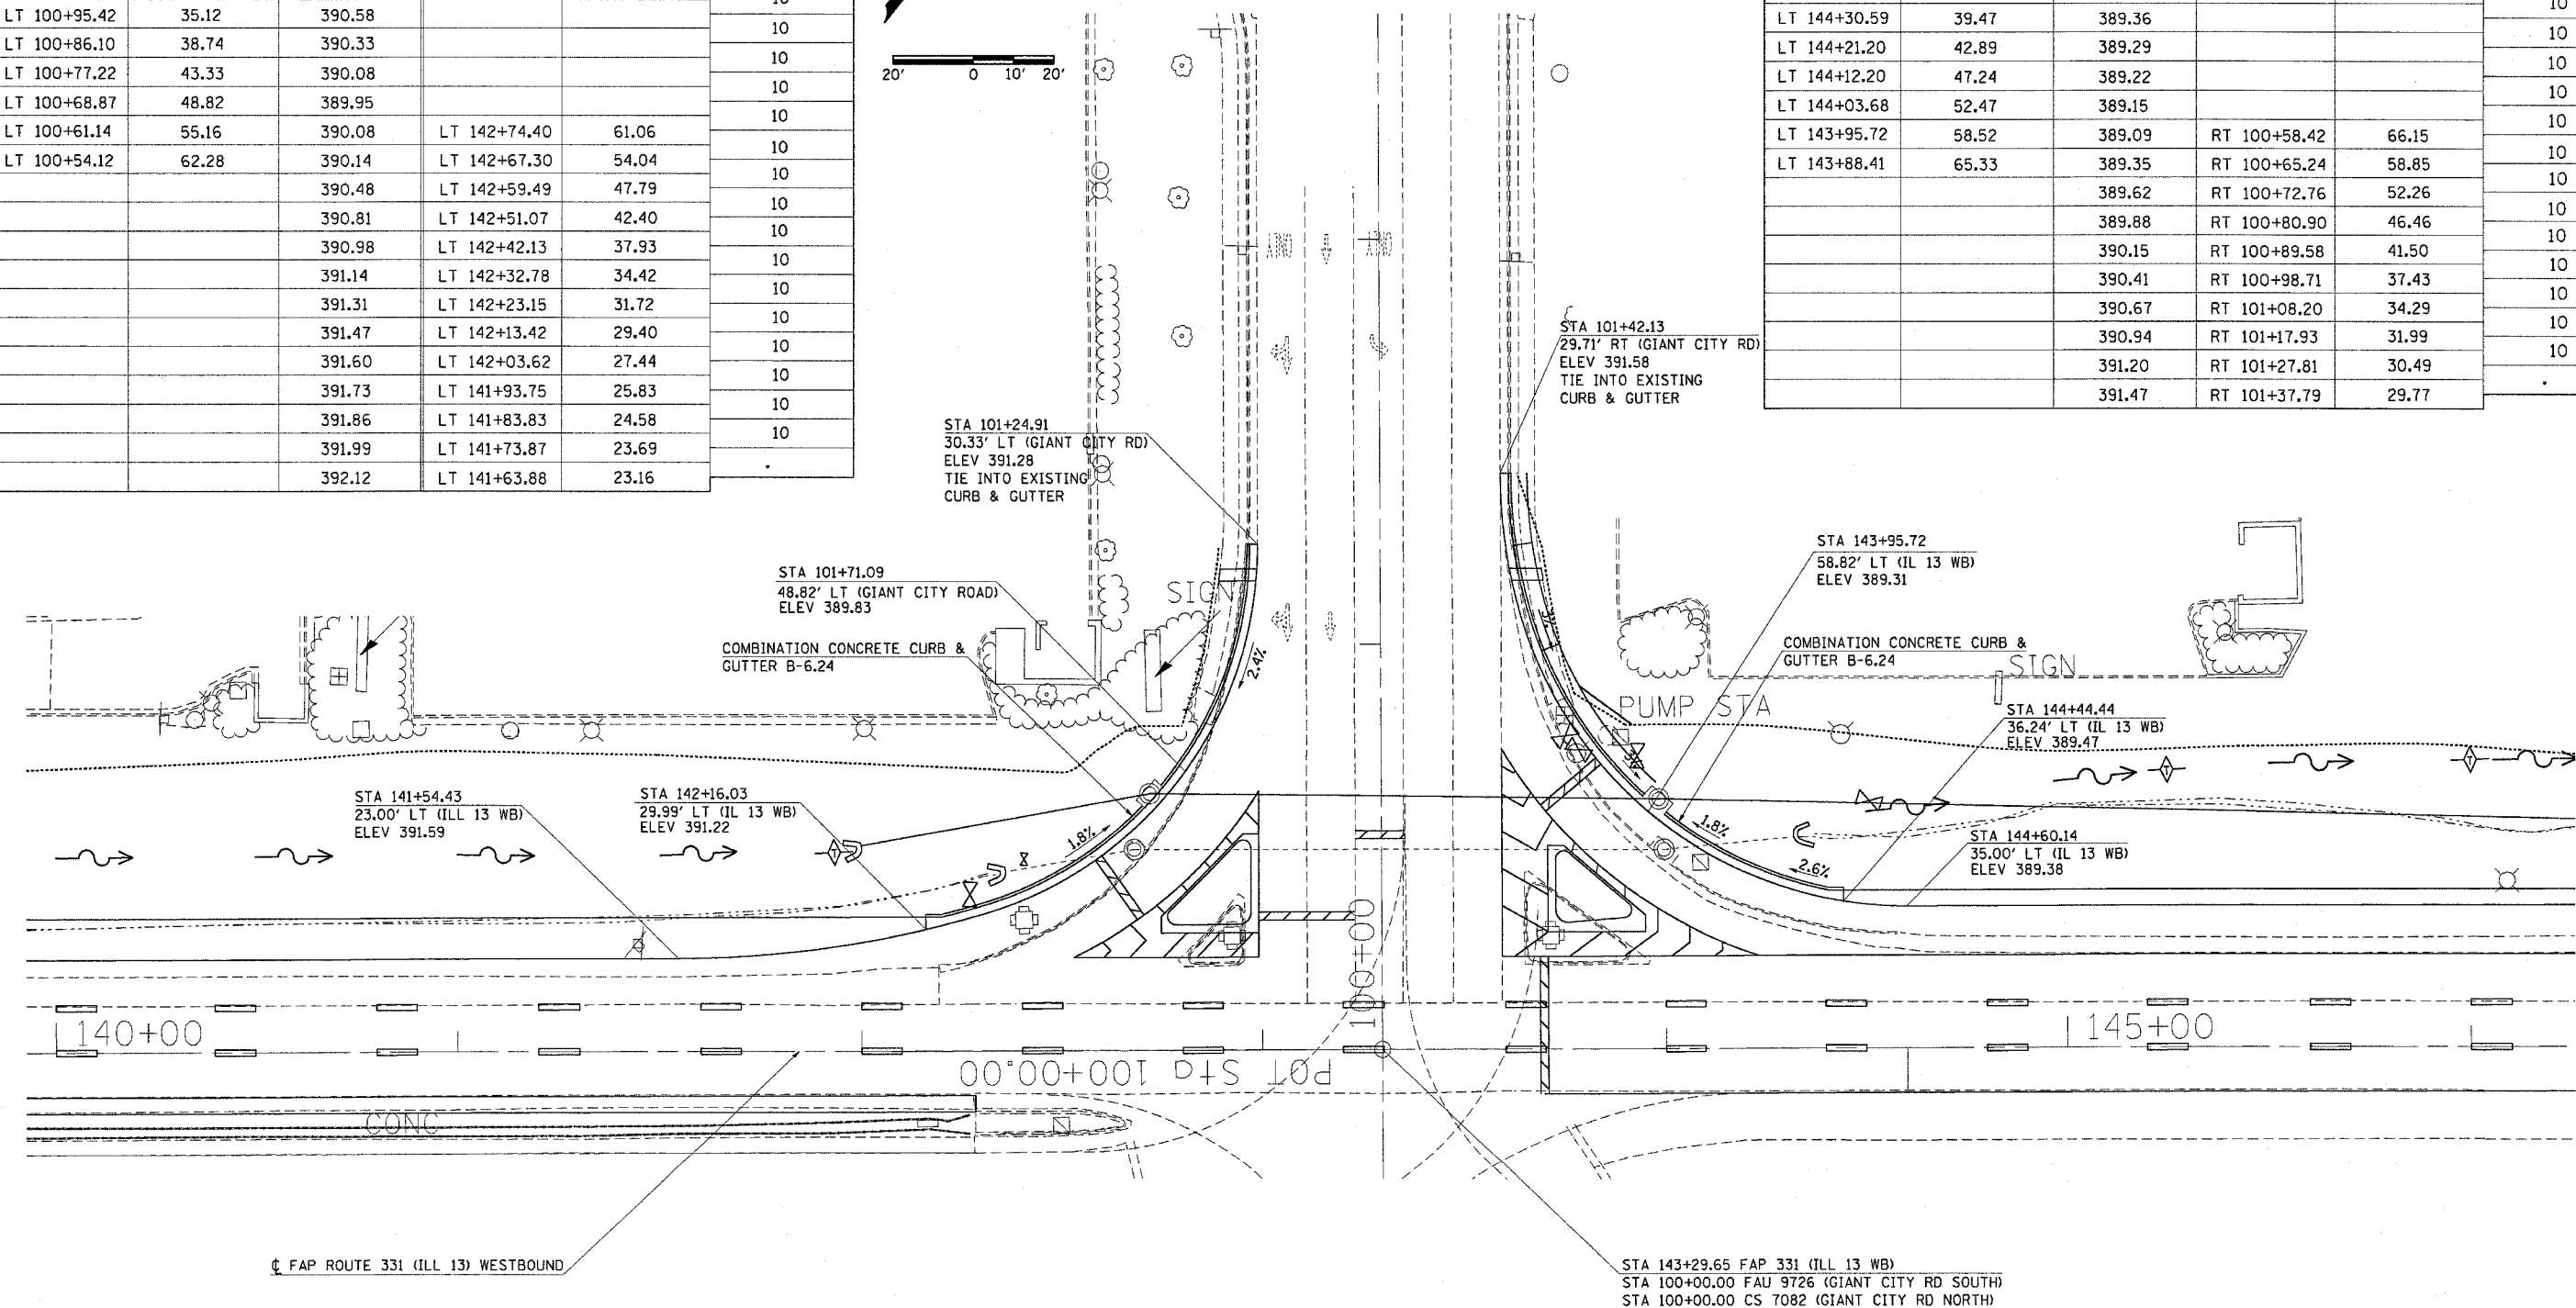


F.A.P. RTE	SECTION	COUNTY	TOTAL SHEETS	SHEET NO
331	5-(2,3) 1-1, 15-2	JACKSON	94	42
STA		TO STA		
FED. ROAD DIST. NO.		ILLINOIS	FED. AID PROJECT	

STATIONING ALONG GIANT CITY RD	OFFSET TO EDGE OF PAVEMENT FEET	EDGE OF PAVEMENT ELEVATION FEET	STATIONING ALONG ILLINOIS 13 (WESTBOUND)	OFFSET TO EDGE OF PAVEMENT FEET	DISTANCE ALONG RADIUS FEET
LT 101+24.91	30.33	391.28			
LT 101+14.93	30.89	391.08			10
LT 101+05.06	32.49	390.83			10
LT 100+95.42	35.12	390.58			10
LT 100+86.10	38.74	390.33			10
LT 100+77.22	43.33	390.08			10
LT 100+68.87	48.82	389.95			10
LT 100+61.14	55.16	390.08	LT 142+74.40	61.06	10
LT 100+54.12	62.28	390.14	LT 142+67.30	54.04	10
		390.48	LT 142+59.49	47.79	10
		390.81	LT 142+51.07	42.40	10
		390.98	LT 142+42.13	37.93	10
		391.14	LT 142+32.78	34.42	10
		391.31	LT 142+23.15	31.72	10
		391.47	LT 142+13.42	29.40	10
		391.60	LT 142+03.62	27.44	10
		391.73	LT 141+93.75	25.83	10
		391.86	LT 141+83.83	24.58	10
		391.99	LT 141+73.87	23.69	10
		392.12	LT 141+63.88	23.16	10

STATIONING ALONG ILLINOIS 13 (WESTBOUND)	OFFSET TO EDGE OF PAVEMENT FEET	EDGE OF PAVEMENT ELEVATION FEET	STATIONING ALONG GIANT CITY RD	OFFSET TO EDGE OF PAVEMENT FEET	DISTANCE ALONG RADIUS FEET
LT 144+60.14	35.00	389.56			
LT 144+50.16	35.50	389.49			10
LT 144+40.28	36.99	389.43			10
LT 144+30.59	39.47	389.36			10
LT 144+21.20	42.89	389.29			10
LT 144+12.20	47.24	389.22			10
LT 144+03.68	52.47	389.15			10
LT 143+95.72	58.52	389.09	RT 100+58.42	66.15	10
LT 143+88.41	65.33	389.35	RT 100+65.24	58.85	10
		389.62	RT 100+72.76	52.26	10
		389.88	RT 100+80.90	46.46	10
		390.15	RT 100+89.58	41.50	10
		390.41	RT 100+98.71	37.43	10
		390.67	RT 101+08.20	34.29	10
		390.94	RT 101+17.93	31.99	10
		391.20	RT 101+27.81	30.49	10
		391.47	RT 101+37.79	29.77	10

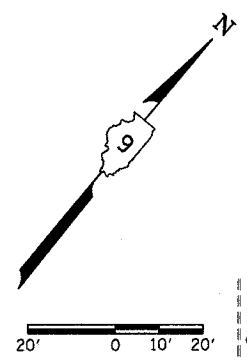

Mon Feb 23 14:37:54 2004
 C:\projects\98833\98833.dwg
 L:\2003\11-17-03\11-17-03-35-37-39-42-52