


98833

F.A.P. RTE	SECTION	COUNTY	TOTAL SHEETS	SHEET NO
331	5-(2,3) I-1, T5-2	JACKSON	94	44
STA		TO STA		
FED. ROAD DIST. NO.		ILLINOIS	FED. AID PROJECT	

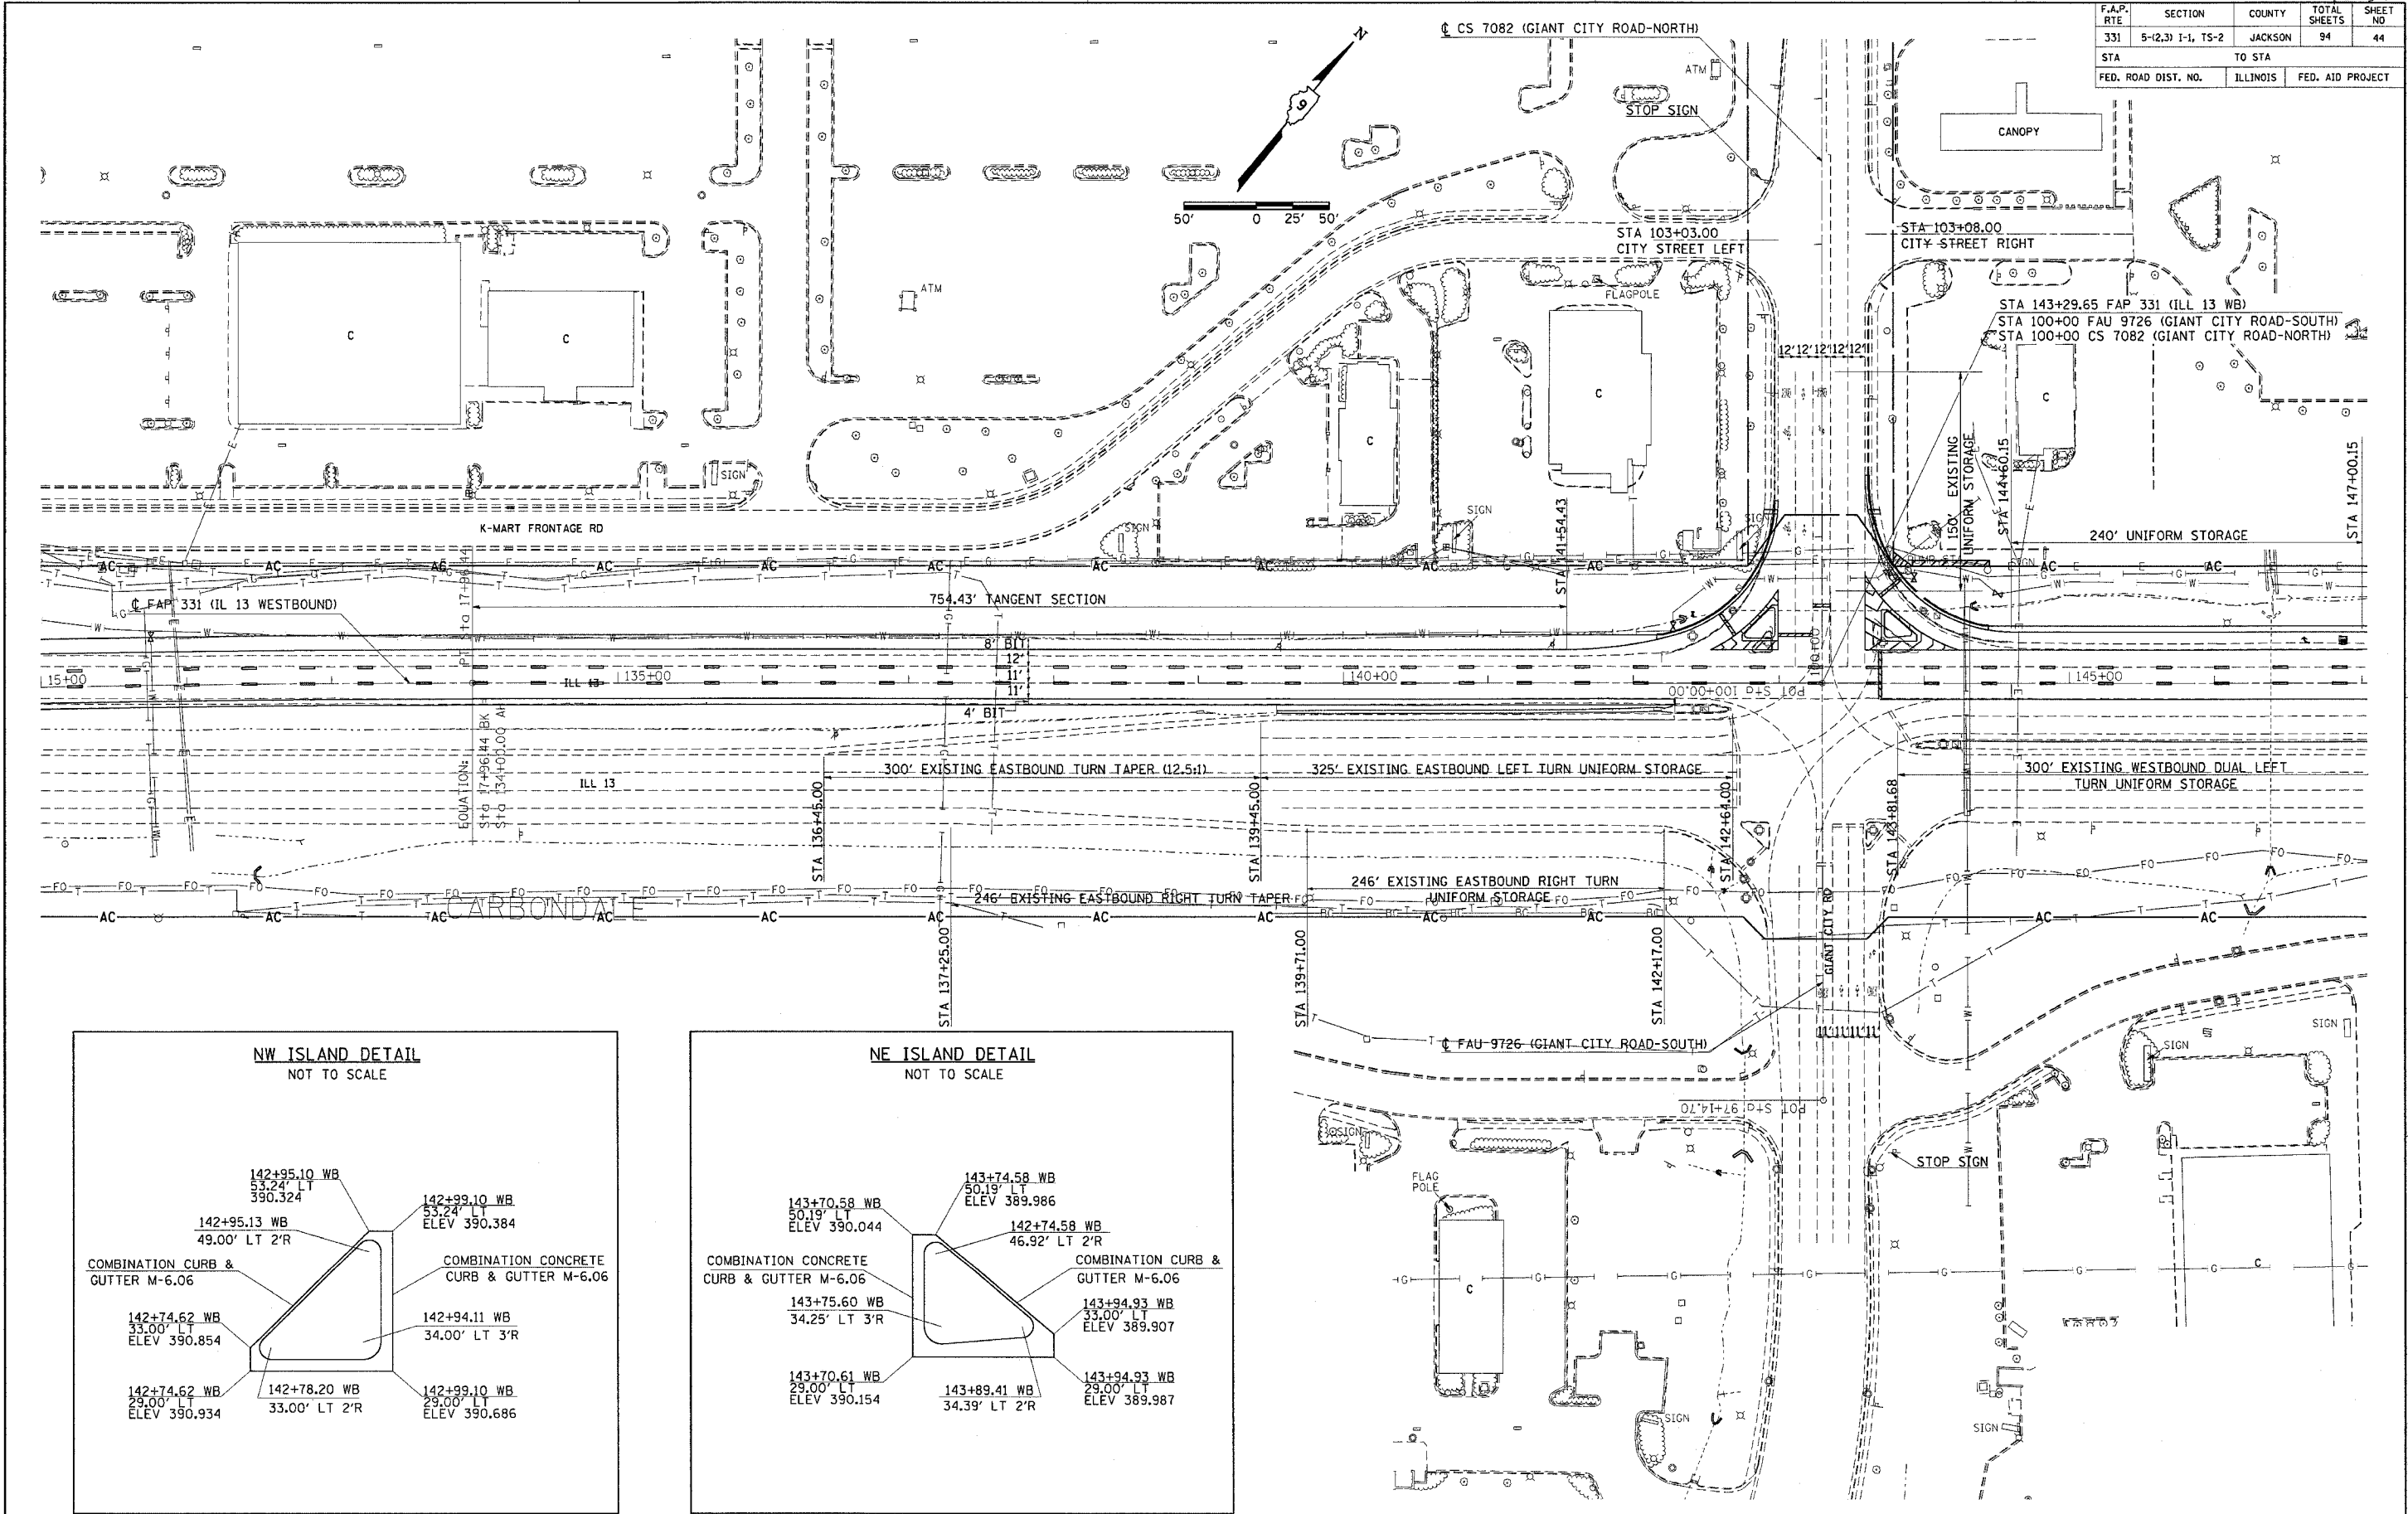

Thu Mar 18 08:28:09 2004
 c:\projects\0404803\0404803.dwg LV2-63
 3/18/04 11:15:11 AM 23.36 37.39 42.43 46.51 51.7
 3/18/04 11:15:11 AM 23.36 37.39 42.43 46.51 51.7
 3/18/04 11:15:11 AM 23.36 37.39 42.43 46.51 51.7

