
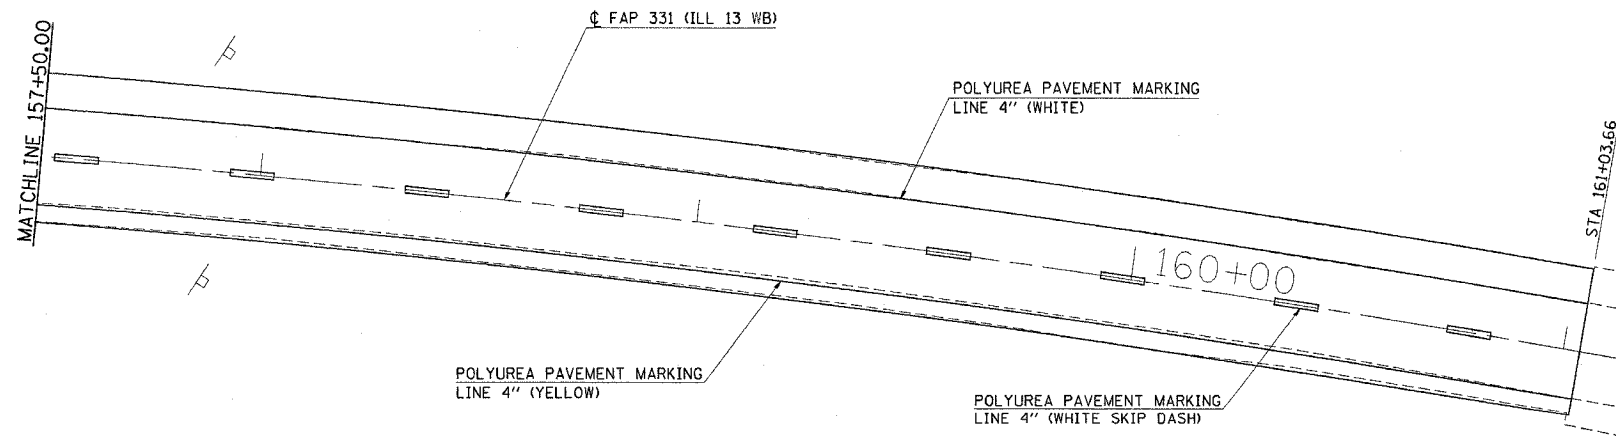
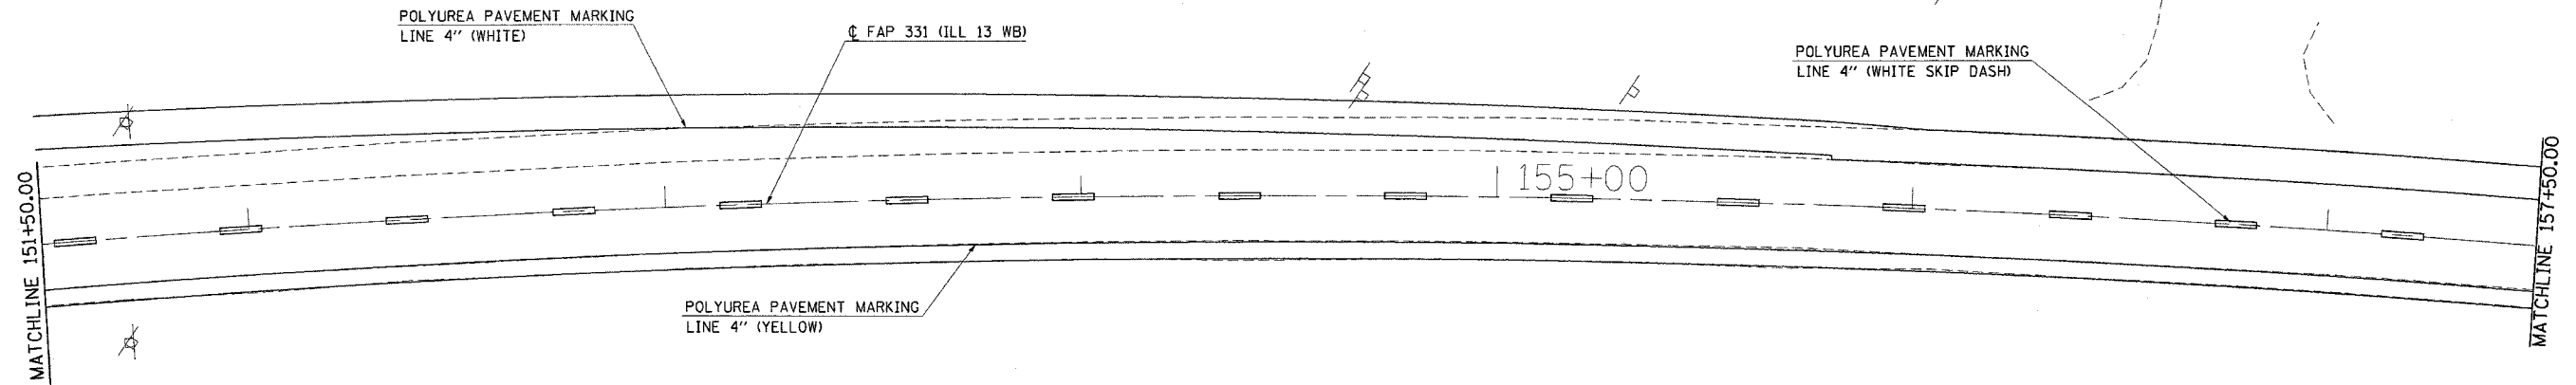


F.A.P. RTE	SECTION	COUNTY	TOTAL SHEETS	SHEET NO
331	5-(2,3) I-1, TS-2	JACKSON	94	47
STA.	TO STA.			
FED. ROAD DIST. NO.	ILLINOIS	FED. AID PROJECT		

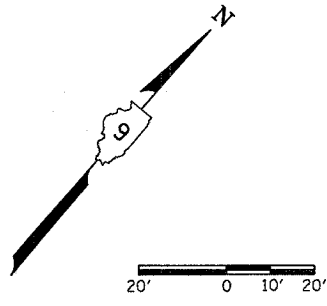

The Feb. 08, 16:08:45 2004  
C:\p\projects\49904903\49904903\p\m\32  
DMS:0904903\49904903\ca\32\mark\6 LV:2-6.8-0.03-15.17.02.23-32.36.20.01-51  
X:\S:\0904903\49904903\ca\32\mark\1 LV:2-6.8-0.03-15.17.02.23-32.36.20.01-51