


F.A.P. RTE.	SECTION	COUNTY	TOTAL SHEETS	SHEET NO.
331	5-(2,3)1-1,TS-2	JACKSON	94	67
STA. 16+50		TO STA. 17+50		
FED. ROAD DIST. NO.		ILLINOIS FED. AID PROJECT		

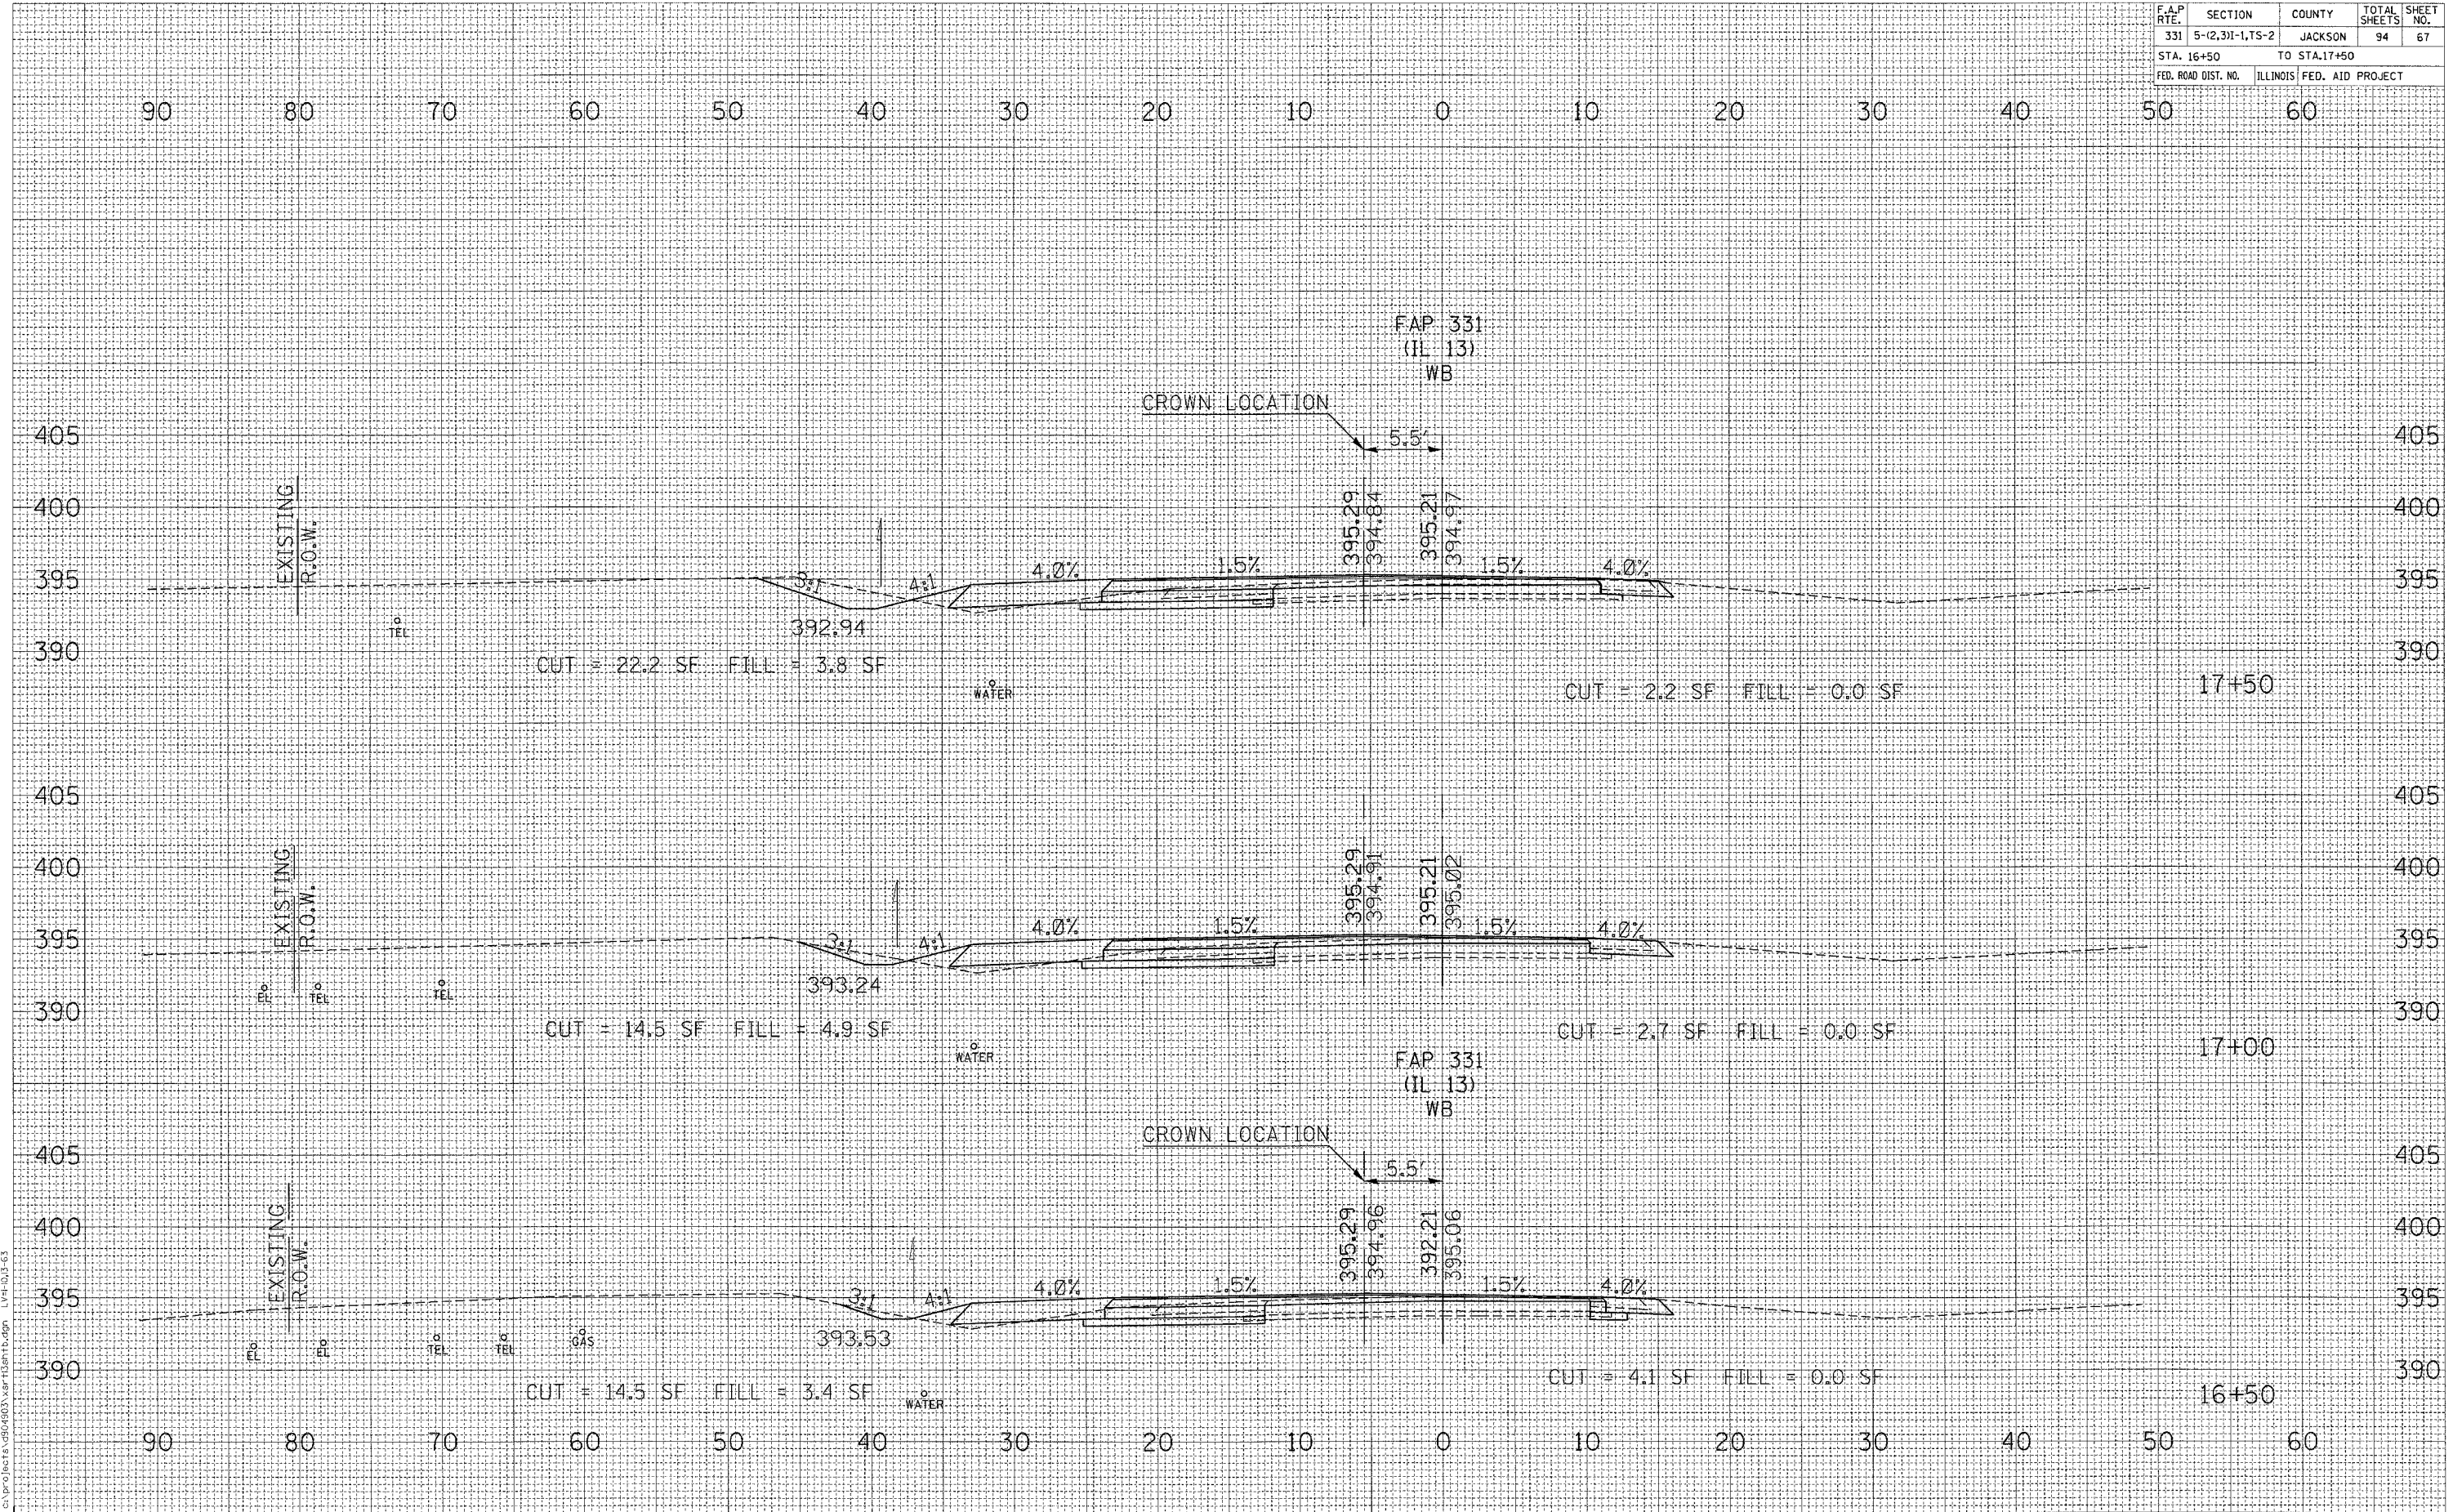

DATE
BY
SURVEYED
SURVEY
NOTE BOOK
TEMPLATE
AREAS
CHECKED

DATE
BY
ORIGINAL
SURVEY
NOTE BOOK
TEMPLATE
AREAS
CHECKED

The Feb. 9, 2004
C:\projects\98833\98833.dwg LVL103-63

CROSS SECTIONS STA 16+50 TO STA 17+50