


F.A.P. RTE.	SECTION	COUNTY	TOTAL SHEETS	SHEET NO.
331	5-(2,3)1-1,TS-2	JACKSON	94	68
STA. 17+96.43		TO STA.135+00		
FED. ROAD DIST. NO.	ILLINOIS		FED. AID PROJECT	

DATE \_\_\_\_\_ BY \_\_\_\_\_  
 ORIGINAL SURVEY \_\_\_\_\_  
 SURVEY \_\_\_\_\_  
 NOTE BOOK \_\_\_\_\_  
 TEMPLATE \_\_\_\_\_  
 AREAS \_\_\_\_\_  
 AREAS CHECKED \_\_\_\_\_

DATE \_\_\_\_\_ BY \_\_\_\_\_  
 ORIGINAL SURVEY \_\_\_\_\_  
 SURVEY \_\_\_\_\_  
 NOTE BOOK \_\_\_\_\_  
 TEMPLATE \_\_\_\_\_  
 AREAS \_\_\_\_\_  
 AREAS CHECKED \_\_\_\_\_

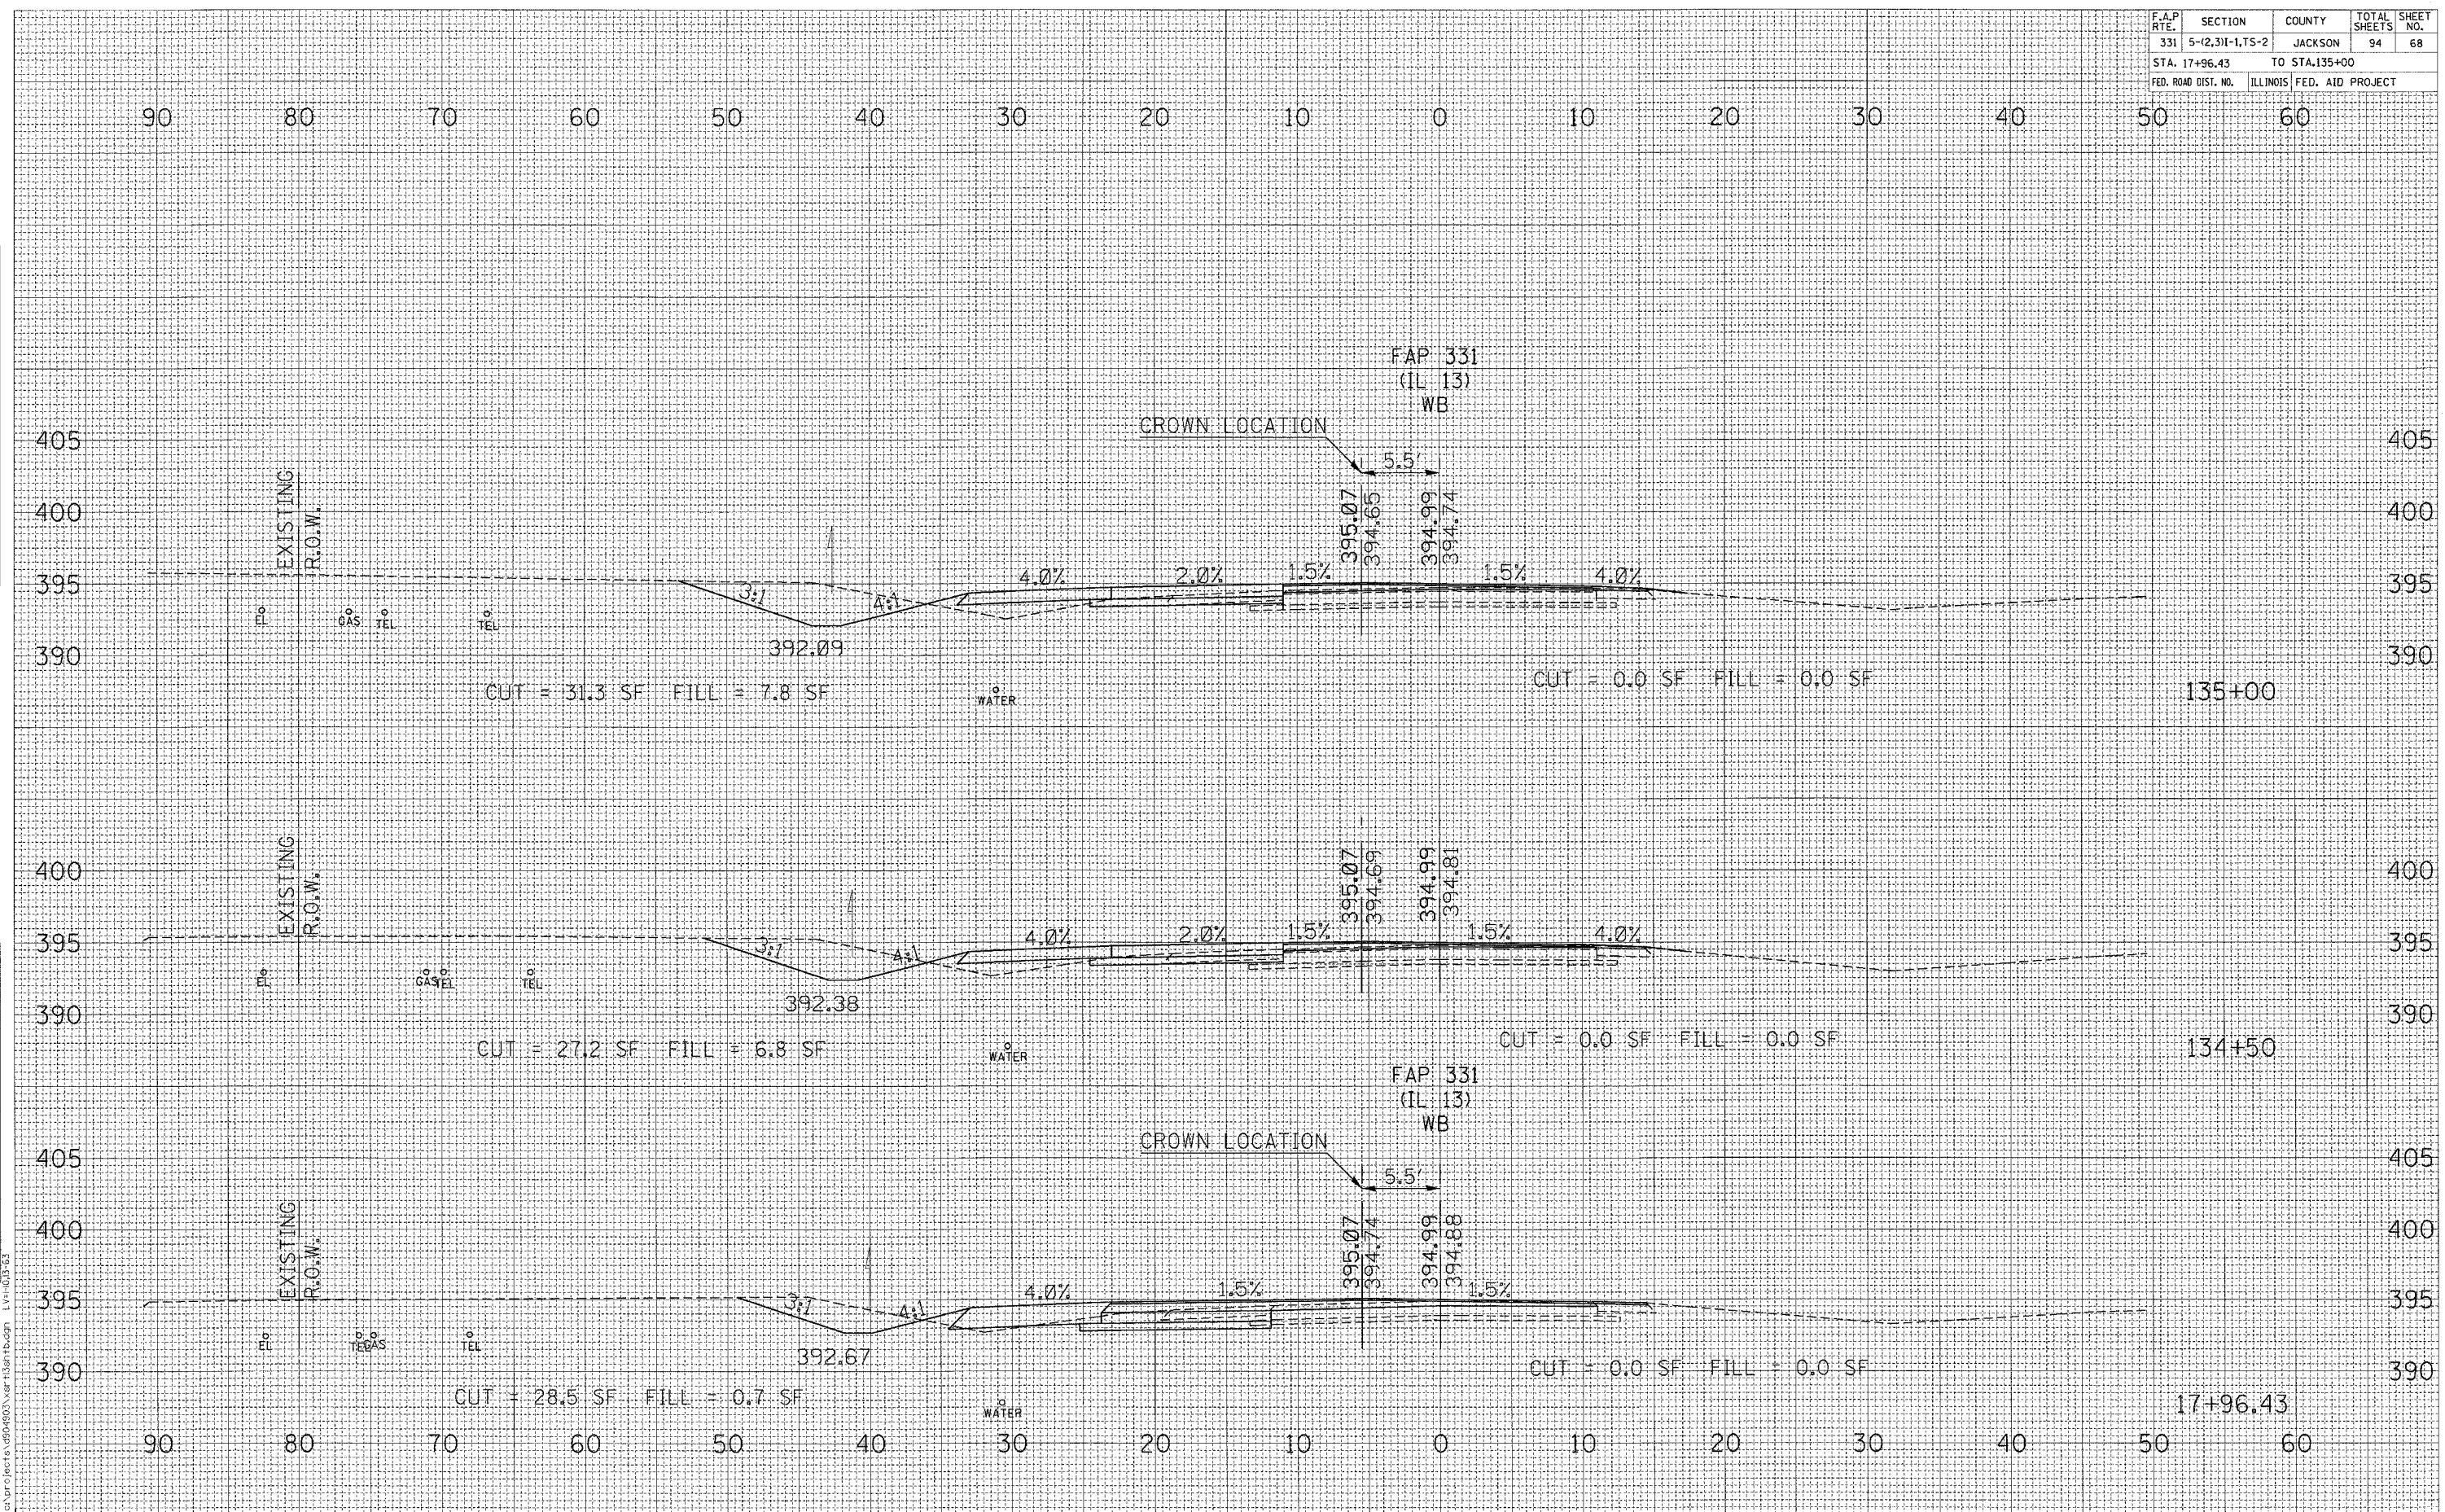

CROSS SECTIONS STA 17+96.43 TO STA 135+00

Thu Feb 19 14:53:33 2004  
c:\projects\050400\17+96.43\17+96.43.dgn L:\17+96.43