


F.A.P. RTE.	SECTION	COUNTY	TOTAL SHEETS	SHEET NO.
331	5-(2,3)1-1,TS-2	JACKSON	94	83
STA. 145+00		TO STA. 146+00		
FED. ROAD DIST. NO.		ILLINOIS FED. AID PROJECT		

DATE	BY

DATE	BY

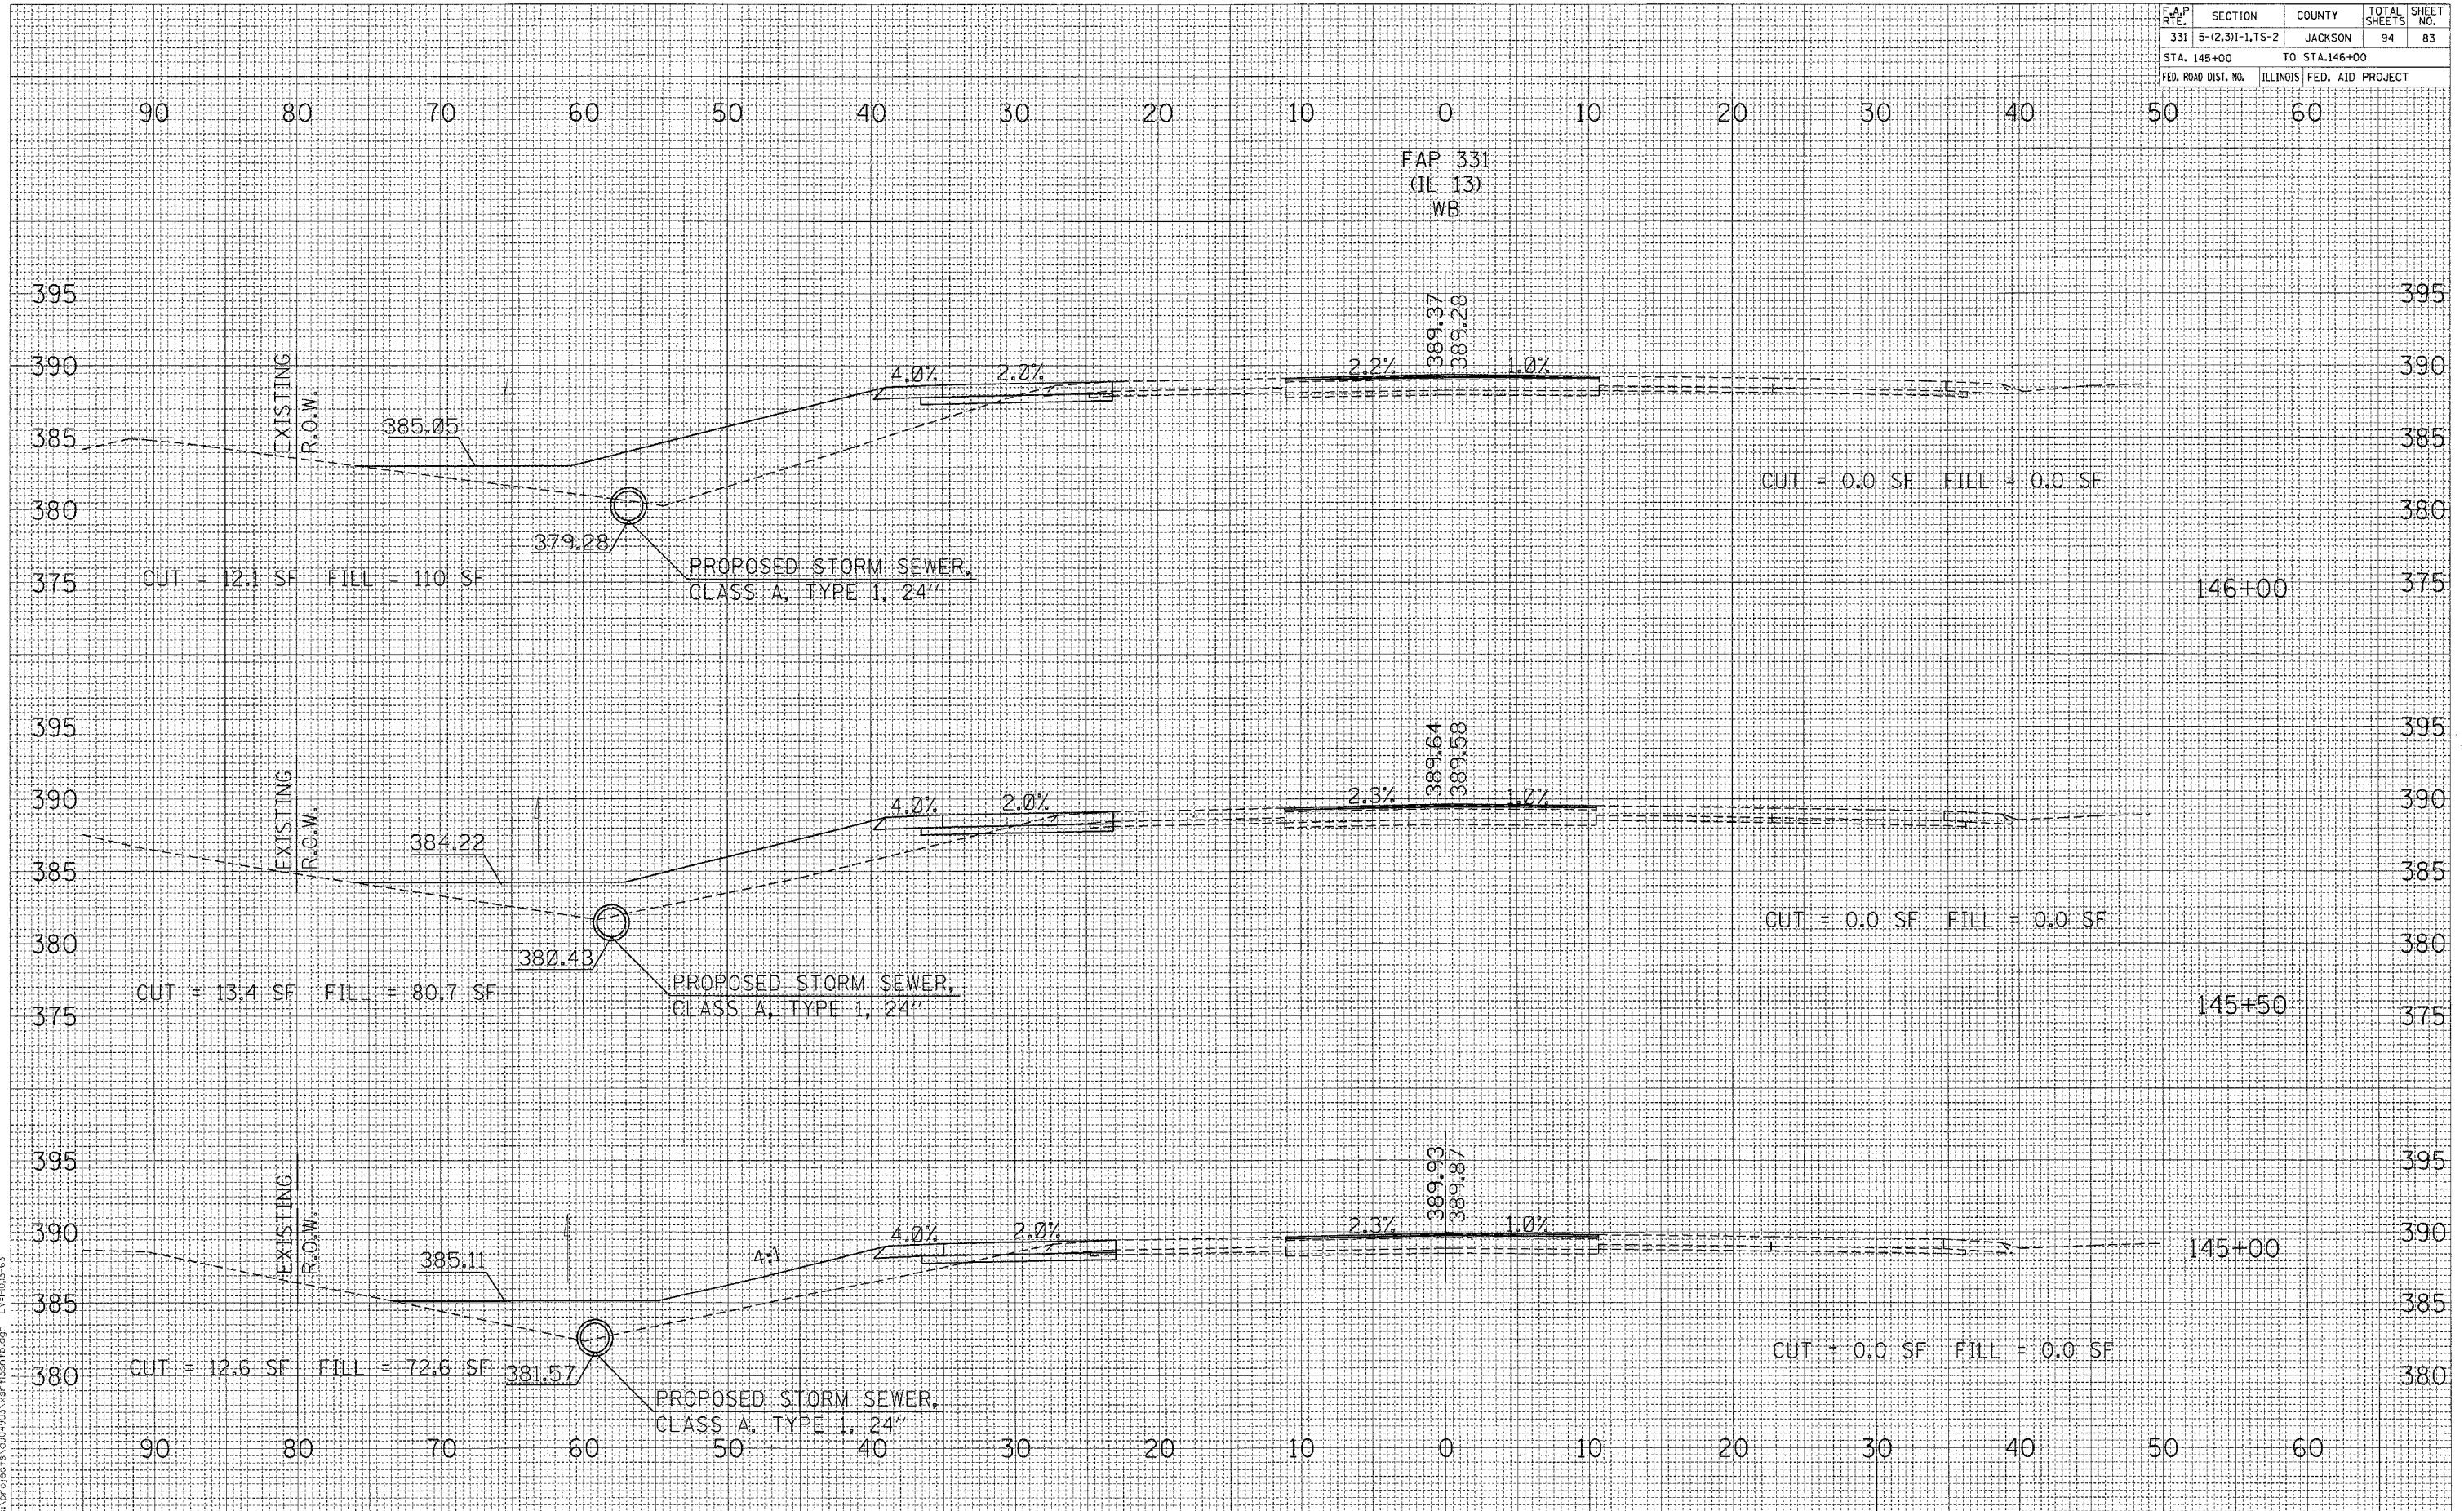

CROSS SECTIONS STA 145+00 TO STA 146+00

Thu Feb 09 08:56:00 2004
 c:\projects\980303\980303.dwg LVH/HV3-63