

STATE OF ILLINOIS
DEPARTMENT OF TRANSPORTATION
DIVISION OF HIGHWAYS

PLANS FOR PROPOSED HIGHWAY

F.A.I. ROUTE 24 (I-24)

SECTION (44-5,6)RS, BSMART FY04-3

PROJECT NO. ACIM-024-1(099) 014

JOHNSON COUNTY

C-99-017-04

F.A.I. Rtg.	SECTION	COUNTY	TOTAL SHEETS	SHEET NO.
24	*	JOHNSON	150	1
STA.	TO STA.		73	
FED. ROAD DIST. NO.		ILLINOIS	FED. AID PROJECT	
* (44-5,6)RS, BSMART FY04-3 = 153 total sheets 98836				

FOR INDEX OF SHEETS, SEE SHEET NO. 2
FOR SUMMARY OF QUANTITIES, SEE SHEET NOS. 4-6

EQUATION STATIONS


STA. 499+01.37 BK. (C MEDIAN) = P.C. STA. 78+90.80 AH. (C MEDIAN)
52' RT. STA. 236+52.37 BK. (C MEDIAN) = STA. 236+57.01 AH. (C EBL)
52' LT. STA. 236+52.37 BK. (C MEDIAN) = STA. 597+79.11 AH. (C WBL)
52' LT. STA. 403+54.97 BK. (C EBL) = STA. 403+52.86 AH. (C MEDIAN)
52' RT. STA. 766+19.20 BK. (C WBL) = STA. 403+52.86 AH. (C MEDIAN)

TRAFFIC DATA

2002 ADT
TUNNEL HILL TO U.S. 45 15,600 WITH 32% TRUCKS
U.S. 45 TO ILLINOIS 146 15,200 WITH 32% TRUCKS
ILLINOIS 146 TO JOHNSON CO./MASSAC CO. LINE 15,600 WITH 33% TRUCKS

TOWNSHIPS


- BLOOMFIELD
- VIENNA
- GRANTSBURG

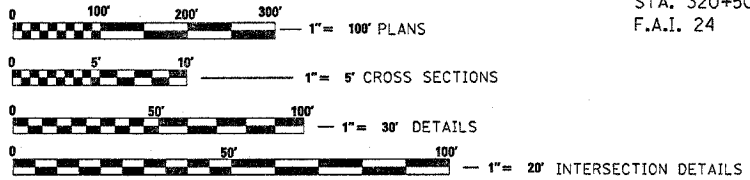


FULL SIZE PLANS HAVE BEEN PREPARED USING STANDARD ENGINEERING SCALES. REDUCED SIZED PLANS WILL NOT CONFORM TO STANDARD SCALES. IN MAKING MEASUREMENTS ON REDUCED PLANS, THE ABOVE SCALES MAY BE USED.

J.U.I.E.
JOINT UTILITY LOCATION INFORMATION FOR EXCAVATION
1-800-892-0123
www.julie1call.com


CONTRACT NO. 98836

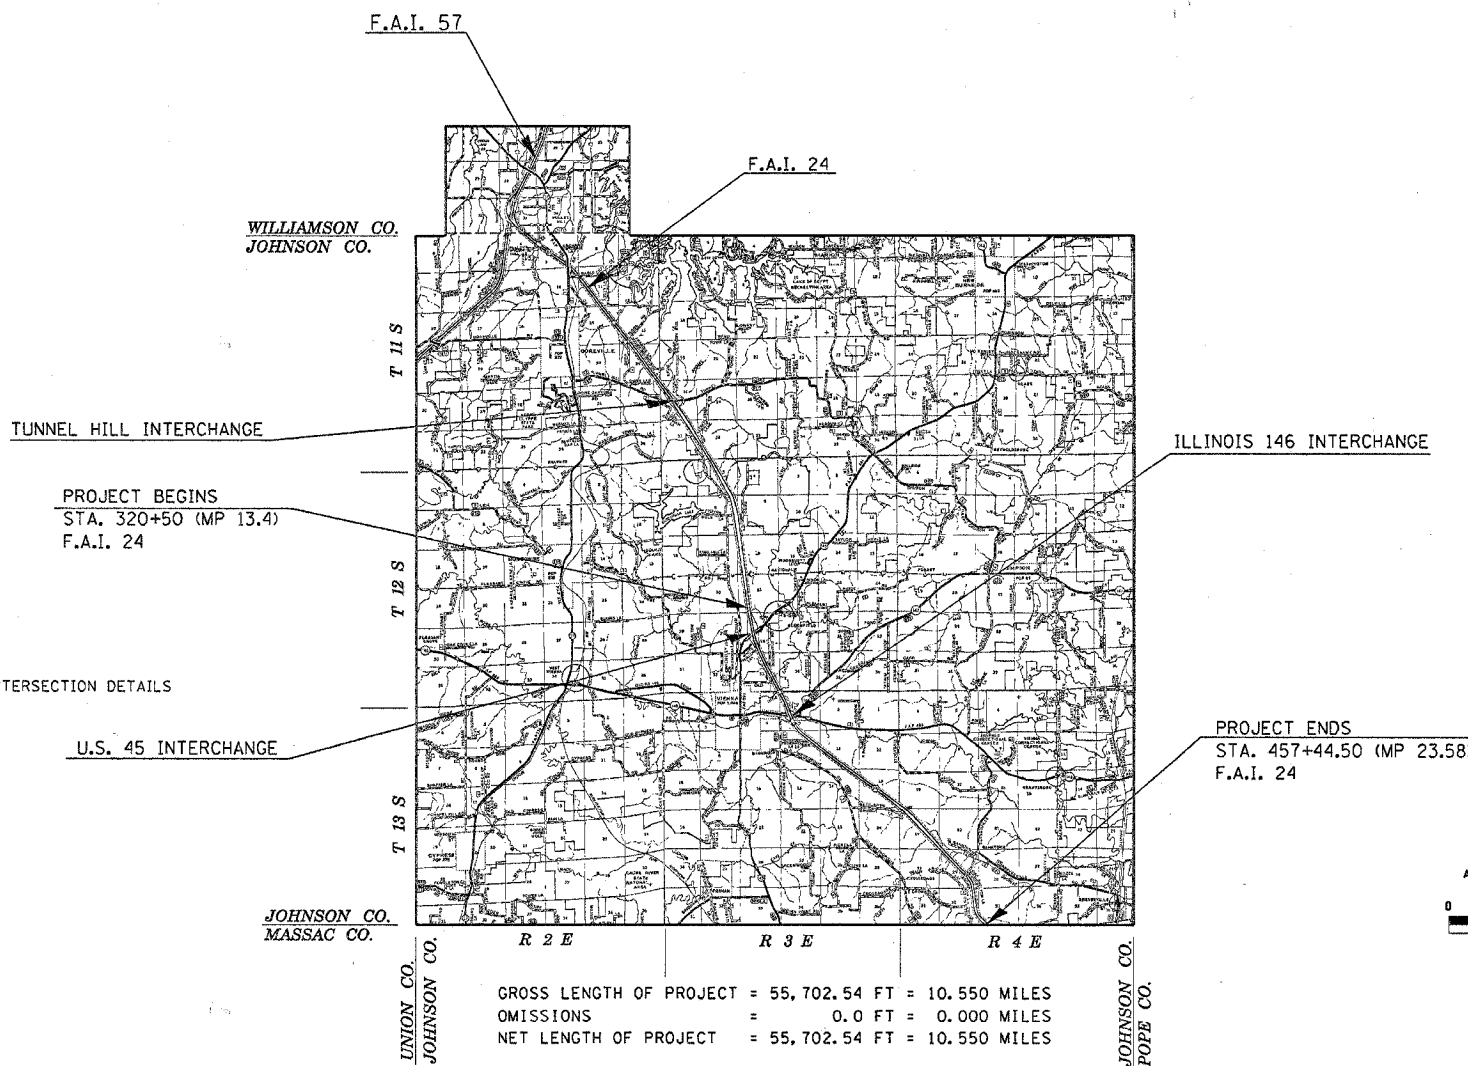

GROSS LENGTH OF PROJECT = 55,702.54 FT = 10.550 MILES
OMISSIONS = 0.0 FT = 0.000 MILES
NET LENGTH OF PROJECT = 55,702.54 FT = 10.550 MILES

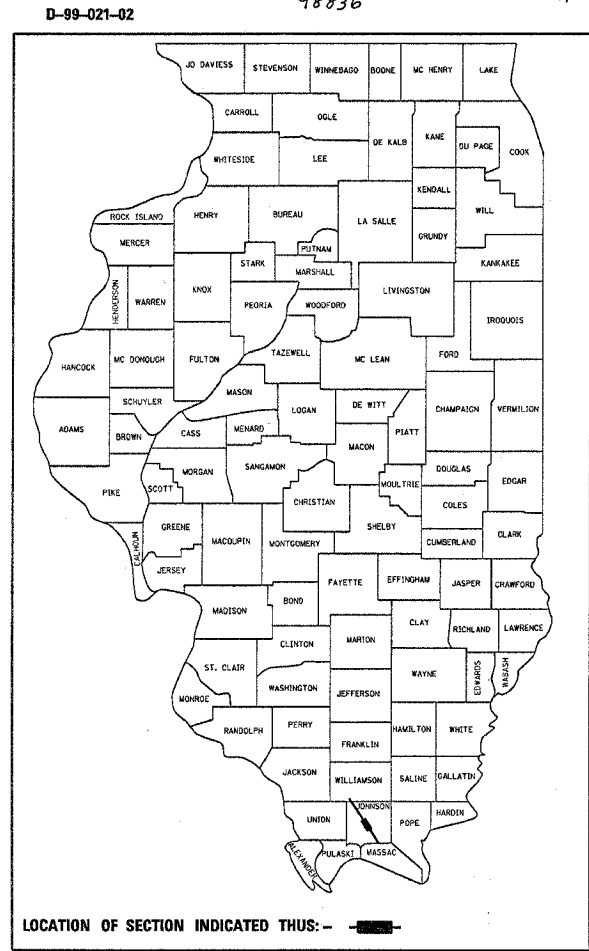

LOCATION OF SECTION INDICATED THIS: -

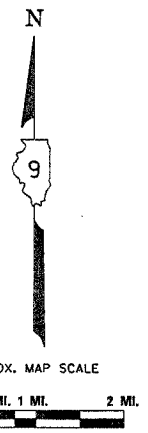

STATE OF ILLINOIS
DEPARTMENT OF TRANSPORTATION
DIVISION OF HIGHWAYS

SUBMITTED February 9, 2004
Thomas P. Zeman DISTRICT ENGINEER

March 19, 2004
Thomas A. Menden ENGINEER OF DESIGN AND ENVIRONMENT

March 19, 2004
Thomas A. Menden DIRECTOR, DIVISION OF HIGHWAYS

**PRINTED BY THE AUTHORITY
OF THE STATE OF ILLINOIS**

PROJECT ENGINEER: LARRY ANDERSON (618) 549-2171
DESIGNER: RICHARD BRASEL (618) 549-2171
CENTRAX: 782-4554