


#99126

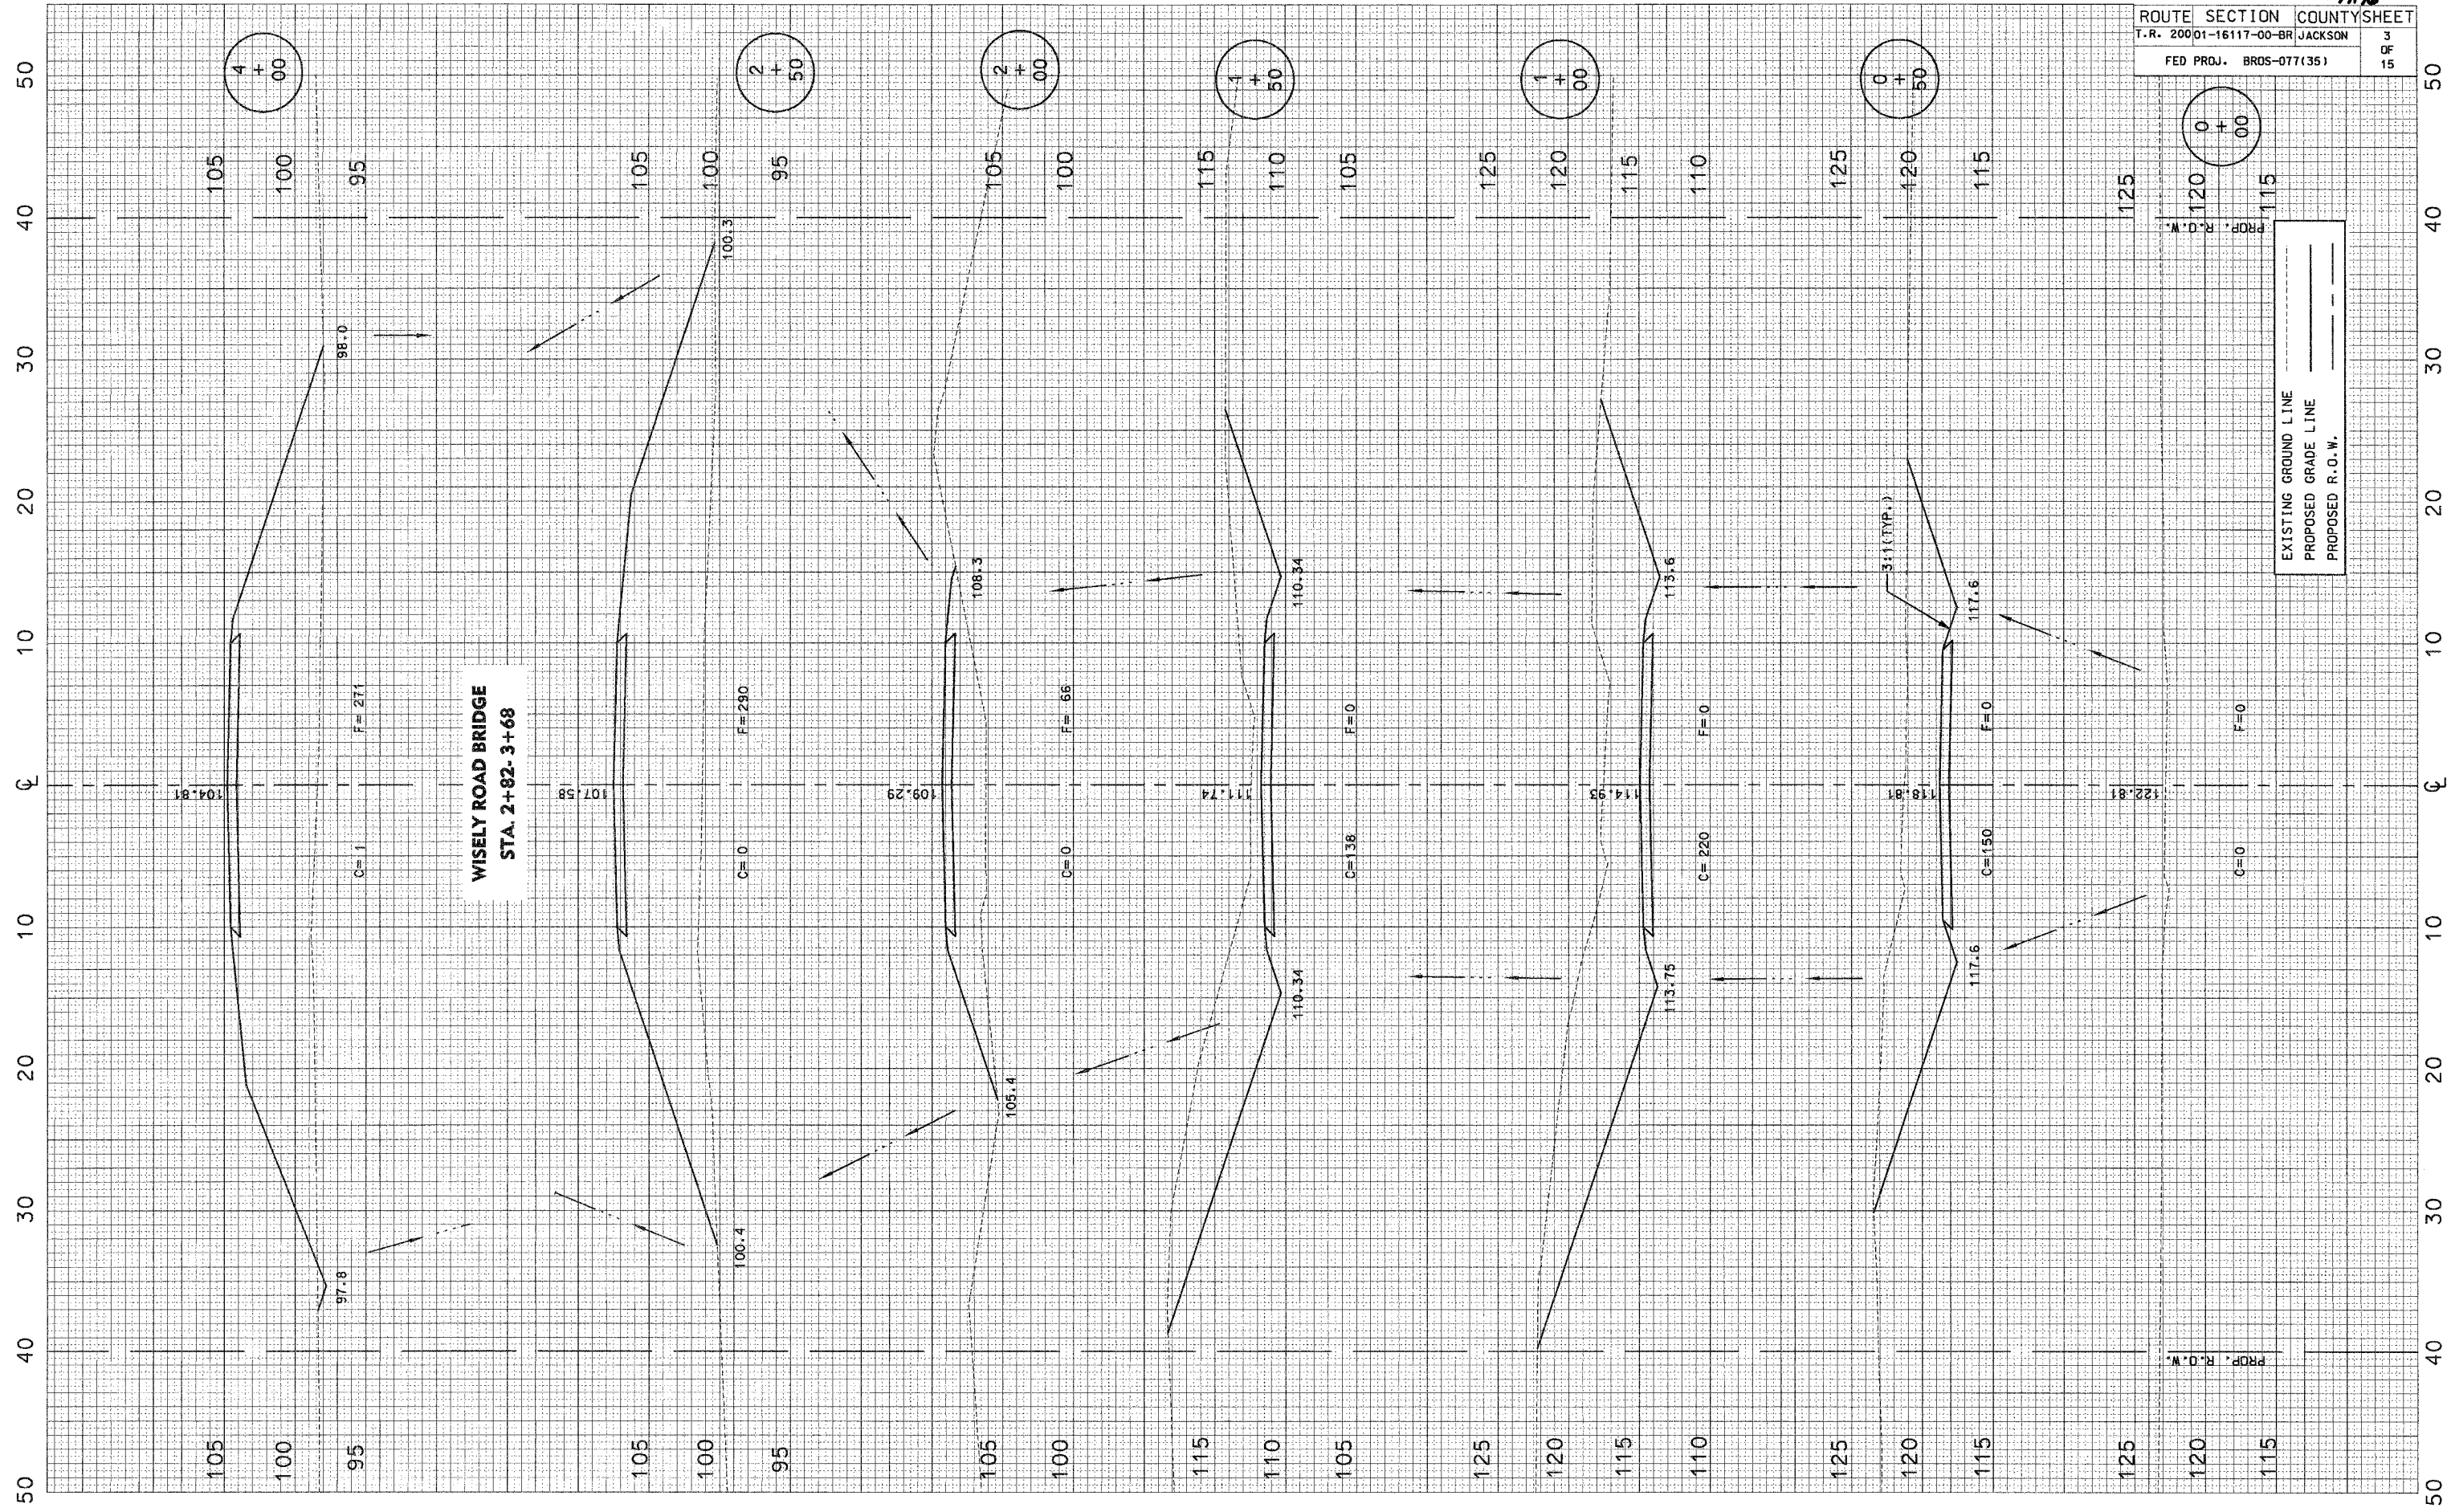

EXISTING GROUND LINE
 PROPOSED GRADE LINE
 PROPOSED R.O.W.