




CITY OF DIXON, ILLINOIS

Post Office Box 386
Dixon, Illinois 61021
Telephone: 815.288.1485

DIXON MUNICIPAL AIRPORT
CHARLES R. WALGREEN FIELD
OVERLAY RUNWAY 8-26,
REHABILITATE HANGAR PAVEMENTS

AIP PROJECT NO. 3-17-0036-B5
IDA PROJECT NO. C73-3313

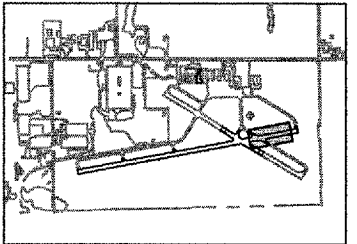

KEY PLAN

No.	Drawing Issue Description	Date	By

Date
12 MARCH 2004

Sheet Title


**STAKING PLAN
STA 130+00 TO
STA 138+00**

84303B8004/C8005
Project Number
RJT Date 01/20/04
Layout By Date
TMM Date 01/20/04
Designed By Date
RMH Date 03/05/04
Reviewed By Date
RJT Date
Drawn By Date
Sheet No. of 68

MATCH LINE STA. 130+00

MATCH LINE STA. 138+00

- STA. 133+00
- STA. 134+50
- STA. 134+00
- STA. 134+50
- STA. 135+00
- STA. 135+50
- STA. 136+00
- STA. 136+50
- STA. 137+00
- STA. 137+50
- STA. 138+00

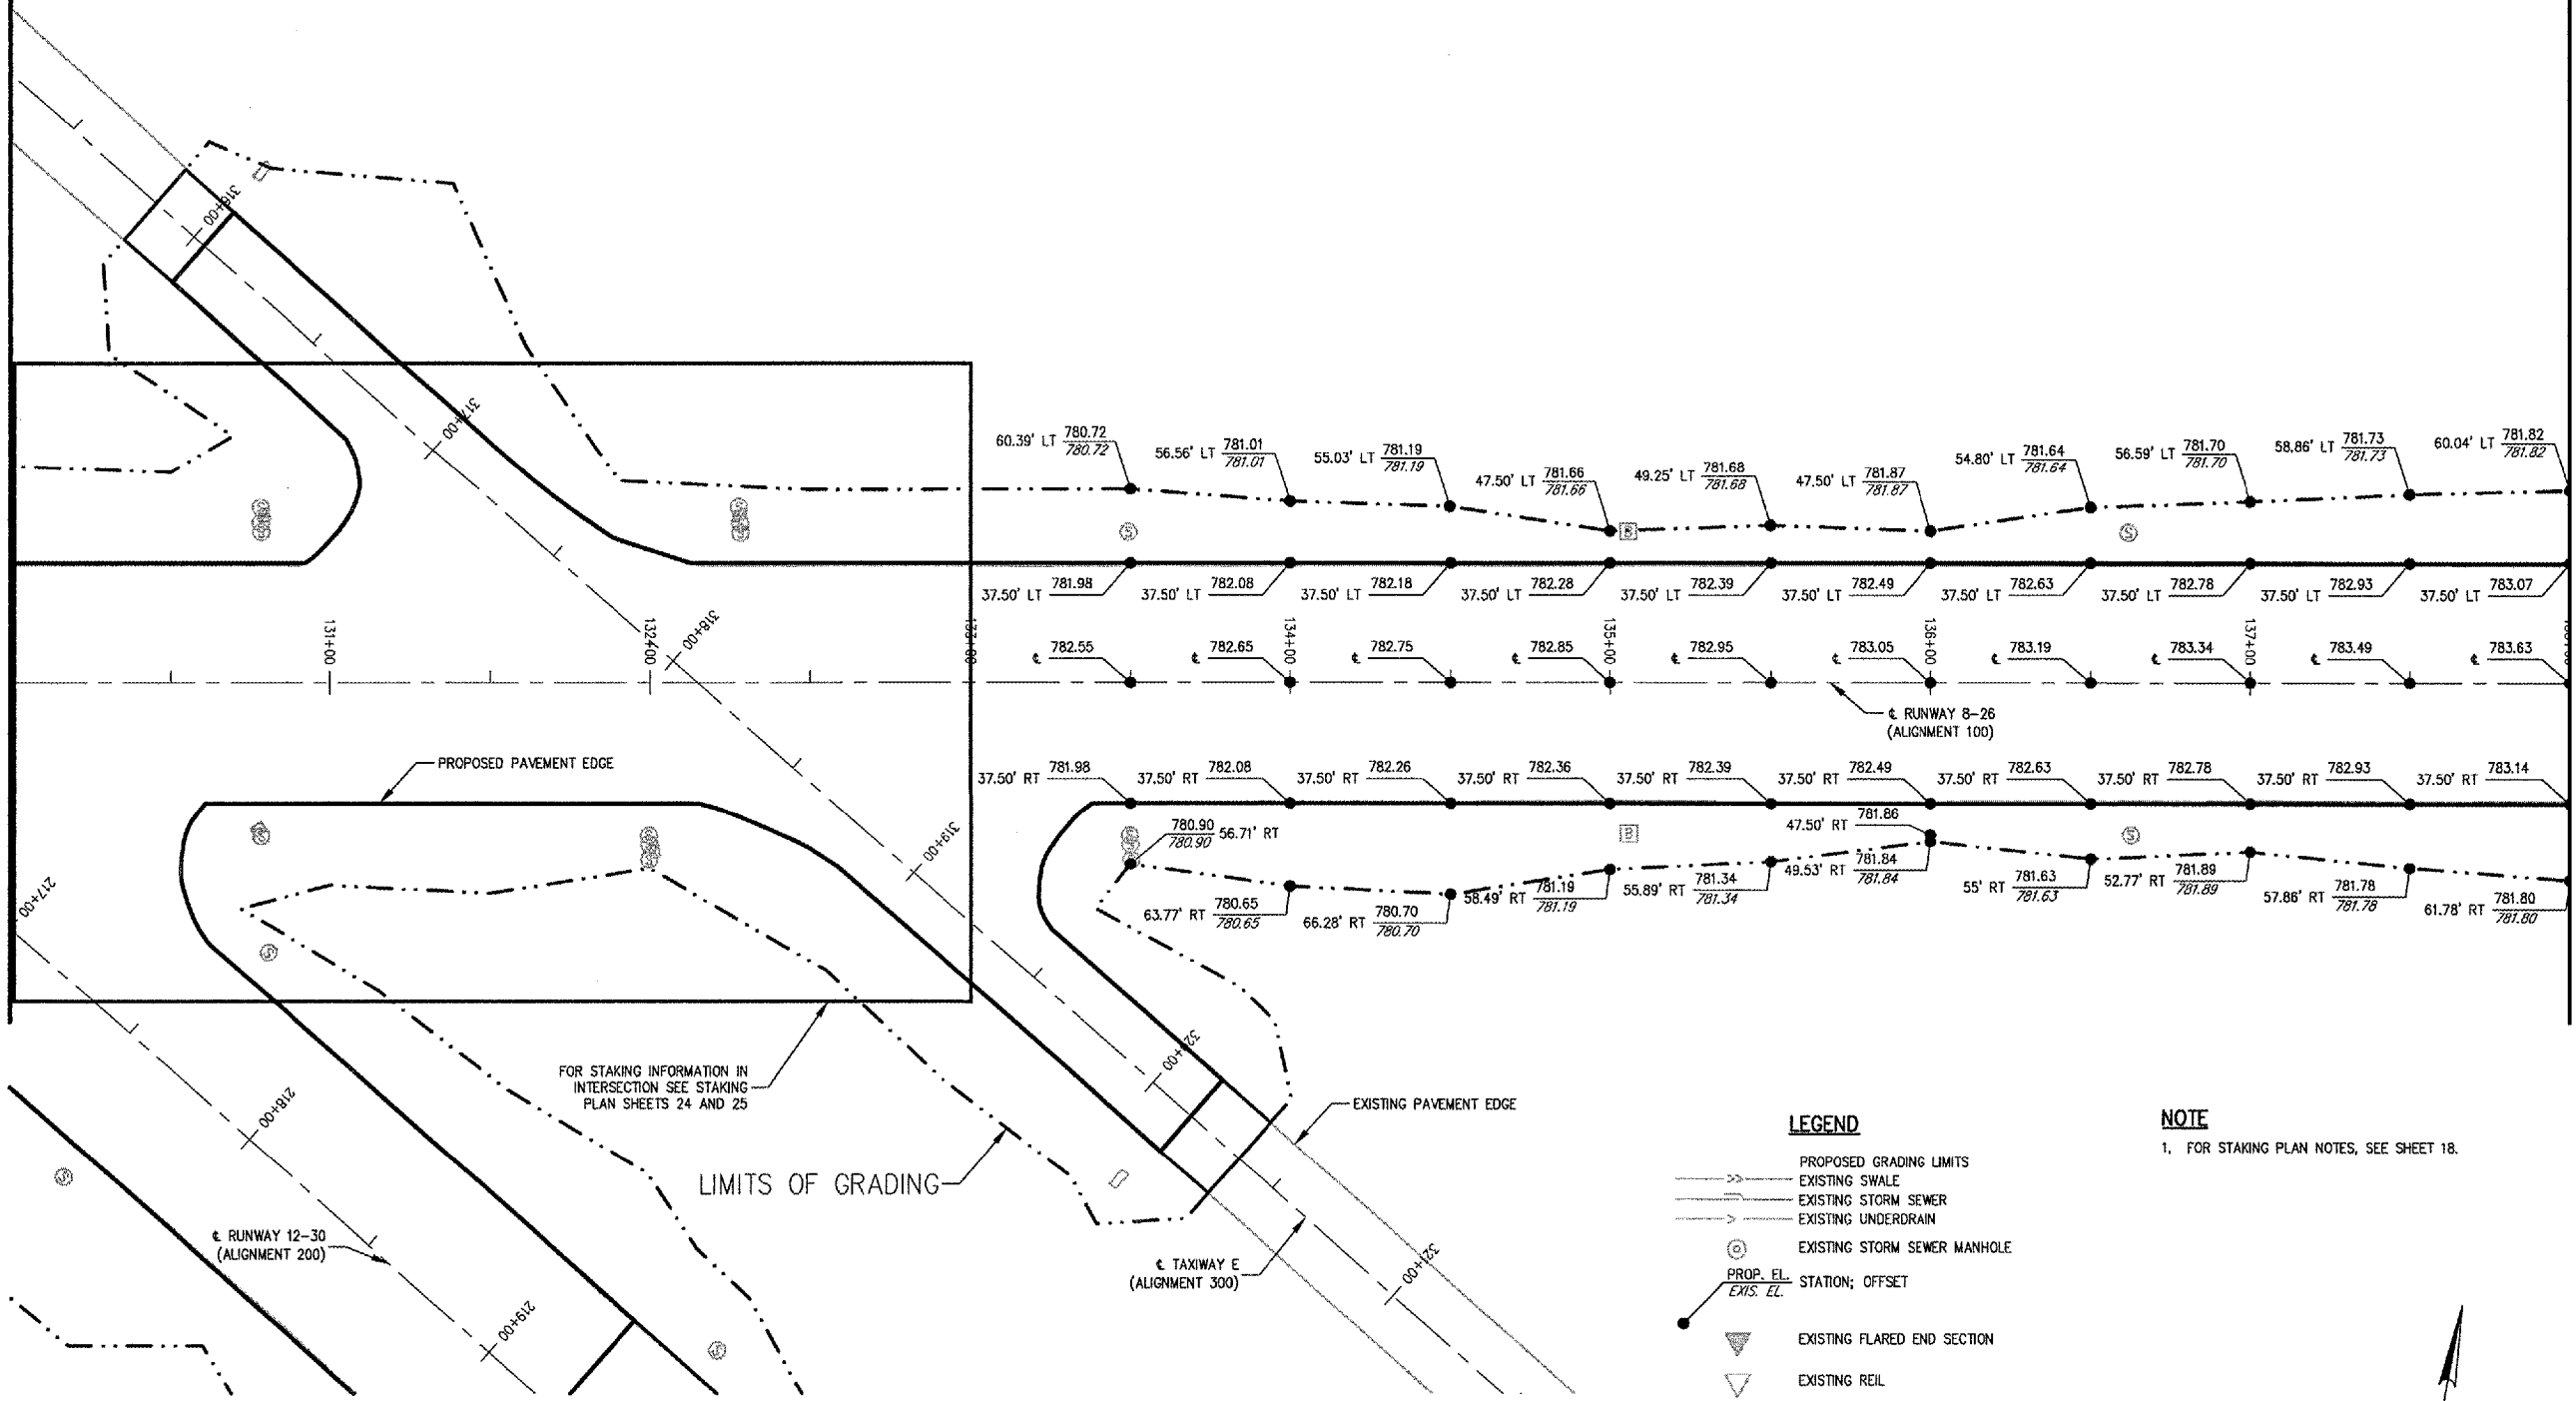

FOR STAKING INFORMATION IN INTERSECTION SEE STAKING PLAN SHEETS 24 AND 25

LIMITS OF GRADING

LEGEND

- PROPOSED GRADING LIMITS
- - - EXISTING SWALE
- - - EXISTING STORM SEWER
- - - EXISTING UNDERDRAIN
- ⊙ EXISTING STORM SEWER MANHOLE
- PROP. EL. STATION; OFFSET
- △ EXISTING FLARED END SECTION
- ▽ EXISTING REIL
- ⊙ EXISTING STAKE MOUNTED LIGHT
- ⊕ EXISTING BASE MOUNTED LIGHT
- ⊘ EXISTING HANDHOLE
- EXISTING GUIDANCE SIGN

NOTE

1. FOR STAKING PLAN NOTES, SEE SHEET 18.

