




HANSON PROFESSIONAL SERVICES INC.  
 815 Commerce Drive Suite 200  
 Oak Brook, Illinois 60523  
 Telephone: 630.990.3800  
 Fax: 630.990.3801



CITY OF DIXON, ILLINOIS  
 Post Office Box 386  
 Dixon, Illinois 61021  
 Telephone: 815.288.1485

DIXON MUNICIPAL AIRPORT  
 CHARLES R. WALGREEN FIELD  
 OVERLAY RUNWAY 8-26,  
 REHABILITATE HANGAR PAVEMENTS

AIP PROJECT NO. 3-17-0036-B5  
 IDA PROJECT NO. C73-3313

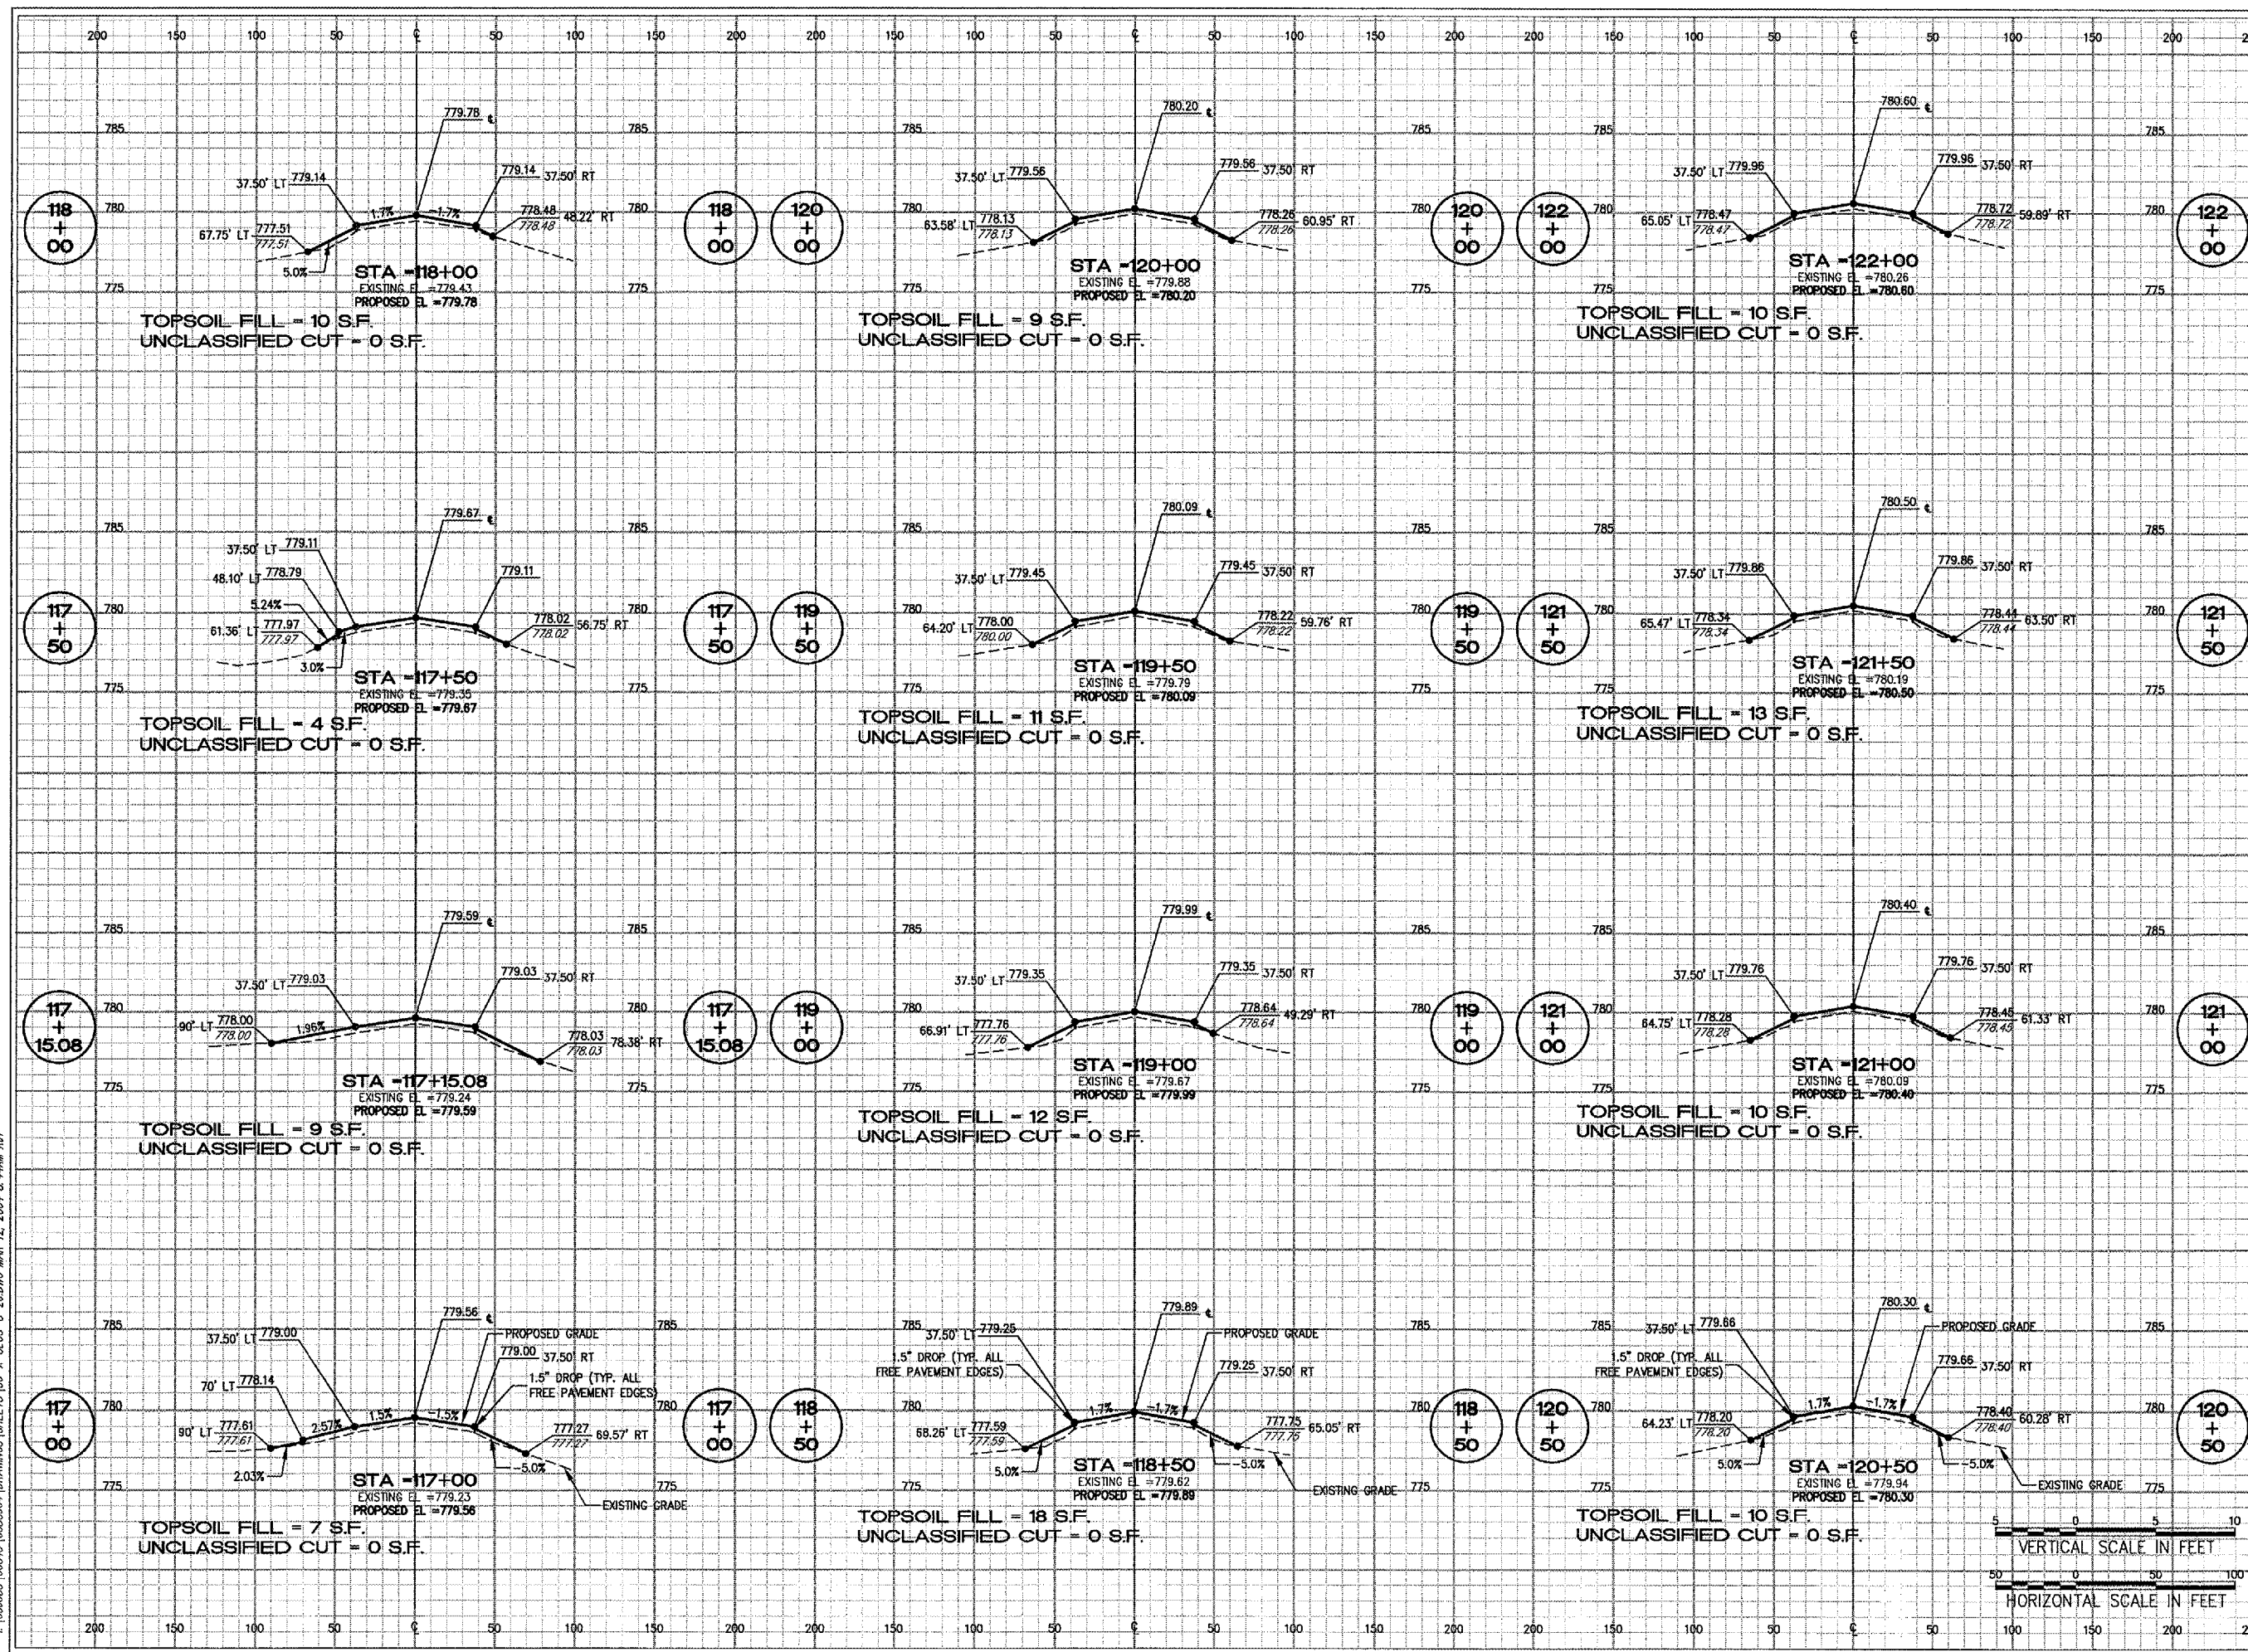

No.	Drawing Issue Description	Date	By

Date  
 12 MARCH 2004  
 Sheet Title

**CROSS SECTIONS  
 STA 117+00 TO  
 STA 122+00**

84303B8004/C8005  
 Project Number

RJT	01/26/04
Layout By	Date
TMM	01/26/04
Designed By	Date
RMH	03/05/04
Reviewed By	Date
RJT	----
Drawn By	Sheet No. of 68