




HANSON PROFESSIONAL SERVICES INC.  
 815 Commerce Drive Suite 200  
 Oak Brook, Illinois 60523  
 Telephone: 630.990.3800  
 Fax: 630.990.3801



CITY OF DIXON, ILLINOIS  
 Post Office Box 386  
 Dixon, Illinois 61021  
 Telephone: 815.288.1485

DIXON MUNICIPAL AIRPORT  
 CHARLES R. WALGREEN FIELD  
 OVERLAY RUNWAY 8-26,  
 REHABILITATE HANGAR PAVEMENTS

AIP PROJECT NO. 3-17-0036-B5  
 IDA PROJECT NO. C73-3313

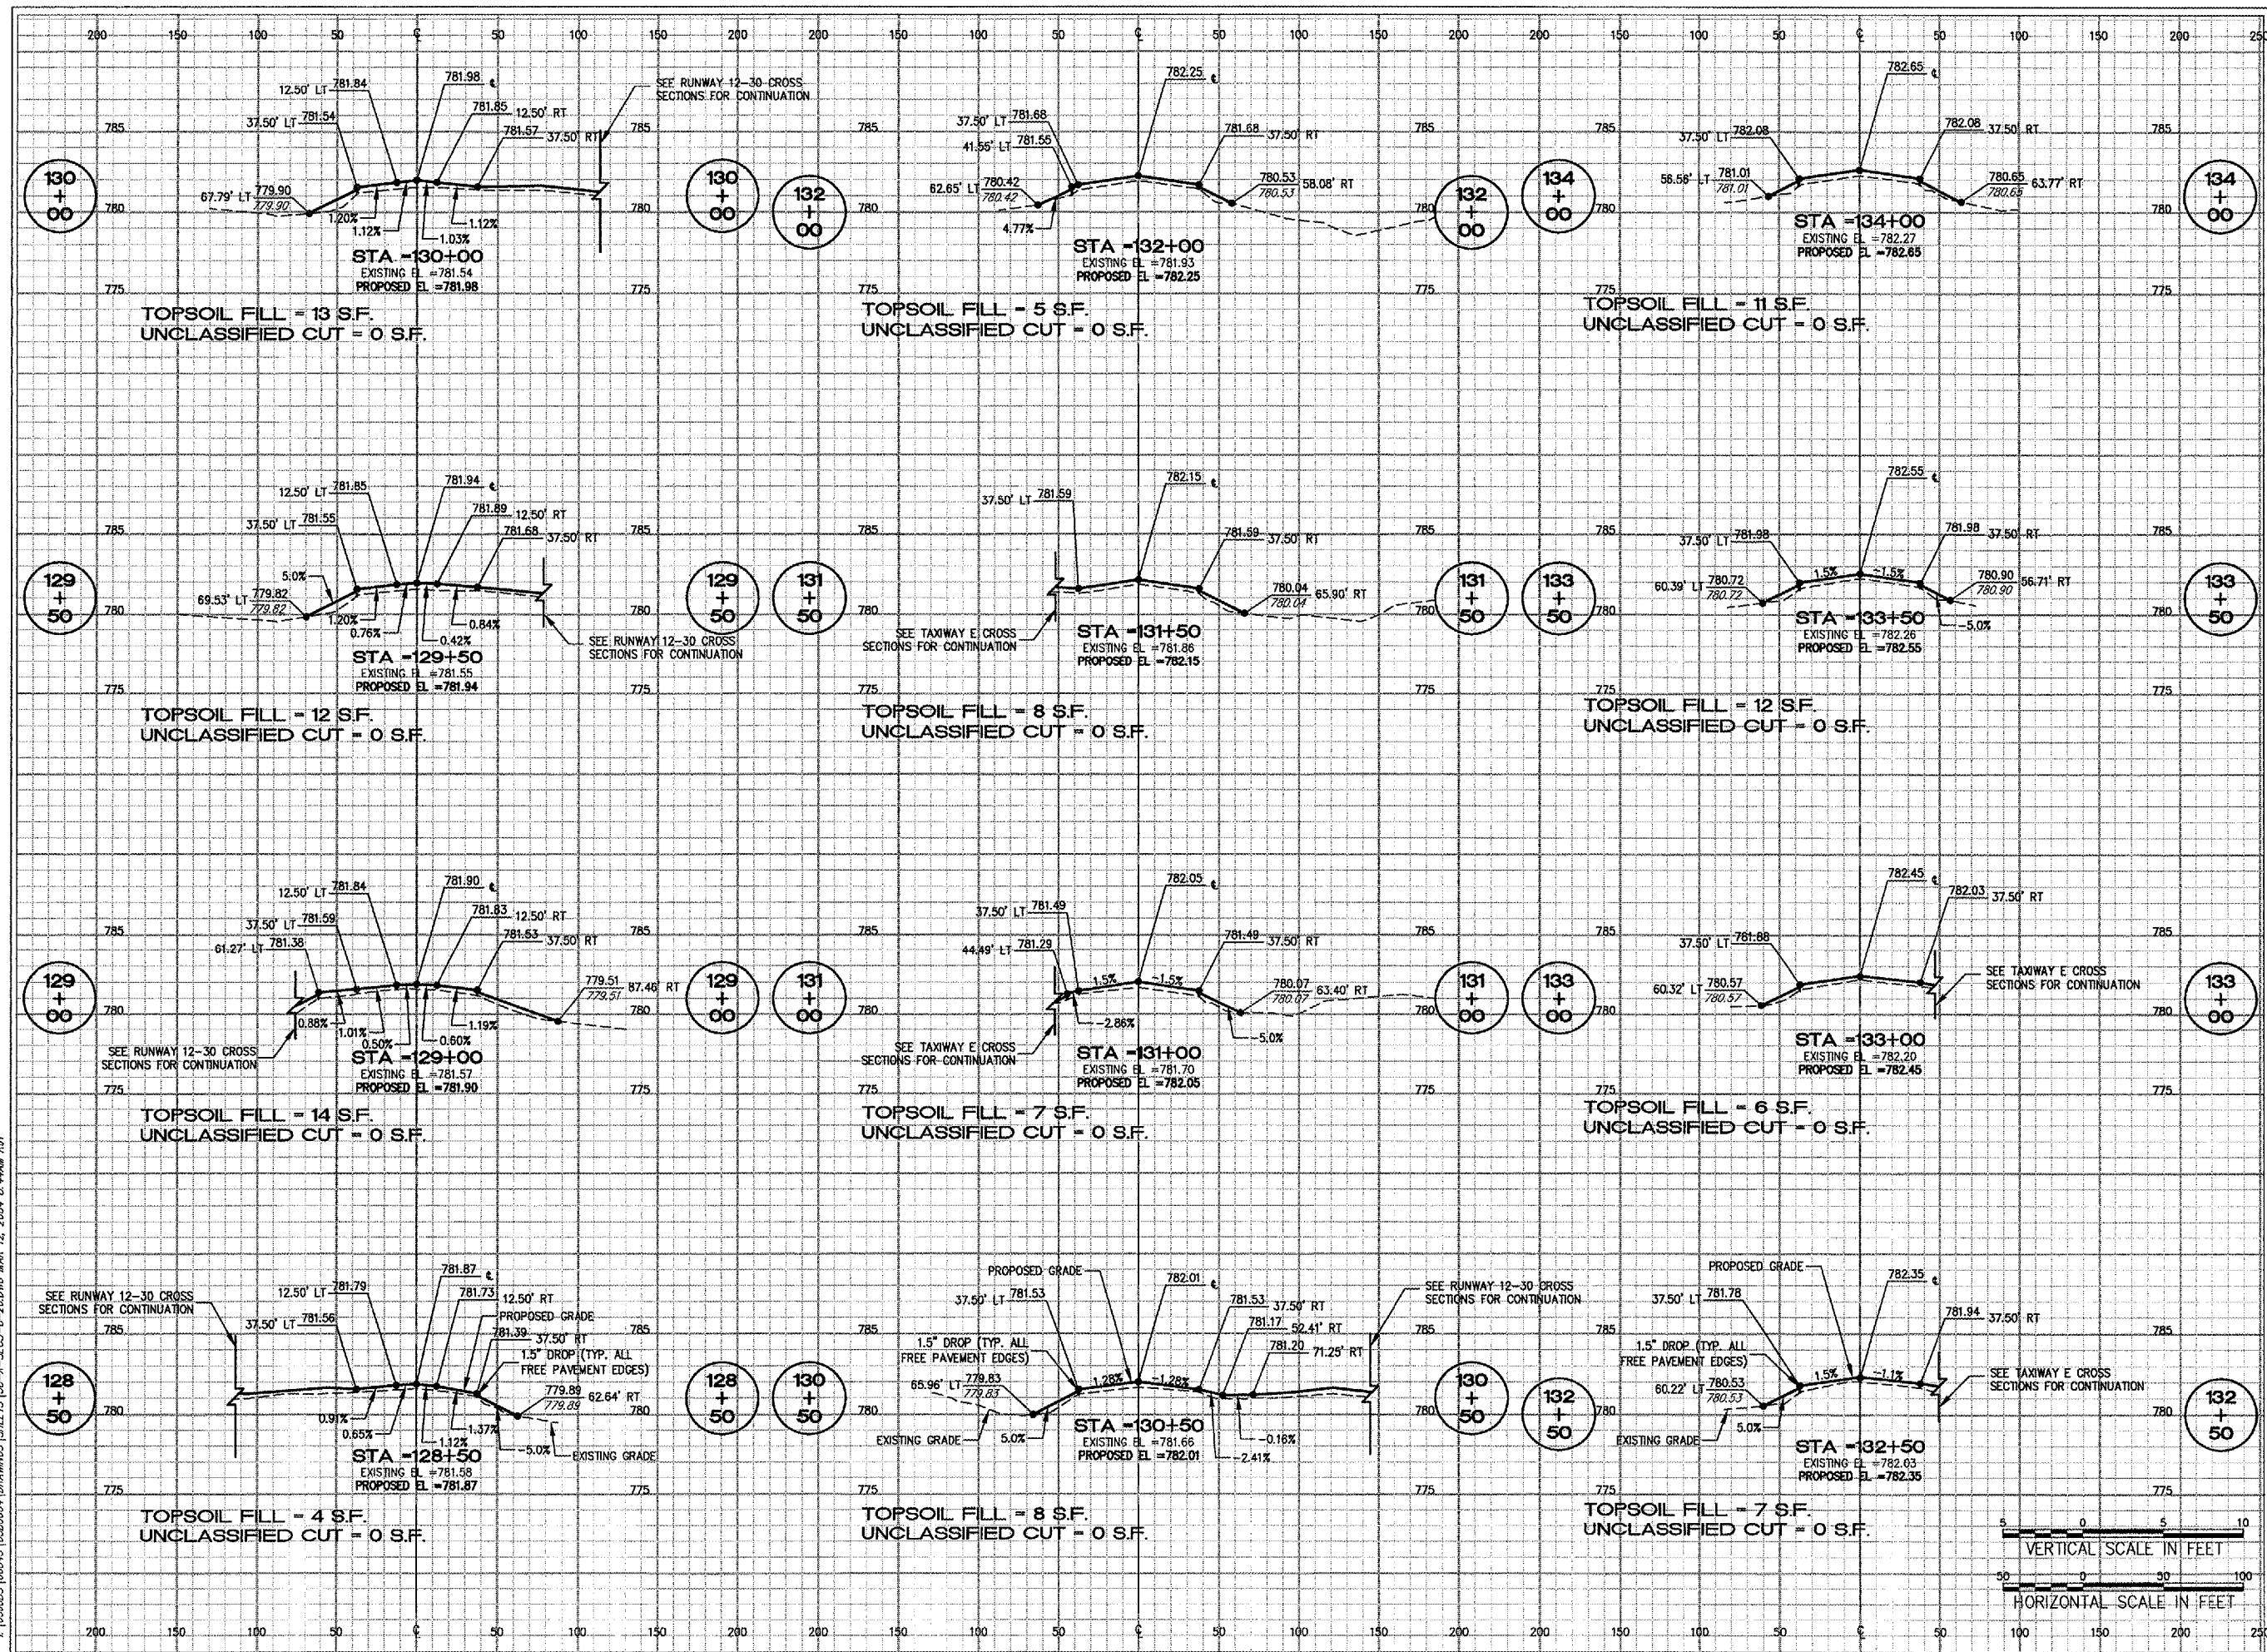

No.	Drawing Issue Description	Date	By


Date

12 MARCH 2004

Sheet Title

**CROSS SECTIONS  
 STA 128+50 TO  
 STA 134+00**

84303B8004/C8005  
 Project Number  
 RJT 01/26/04  
 Layout By Date  
 TMM 01/26/04  
 Designed By Date  
 RMH 03/05/04  
 Reviewed By Date  
 RJT  
 Drawn By

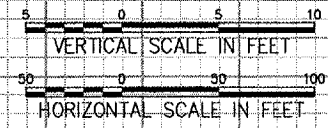

F:\03\005\00843\03B8004\DRAWINGS\DRG\SEC-B-26\DWG\MAR 12, 2004 8:44AM.RJT