




CITY OF DIXON, ILLINOIS

Post Office Box 386  
Dixon, Illinois 61021  
Telephone: 815.288.1485

DIXON MUNICIPAL AIRPORT  
CHARLES R. WALGREEN FIELD  
OVERLAY RUNWAY 8-26,  
REHABILITATE HANGAR PAVEMENTS

AIP PROJECT NO. 3-17-0036-B5  
IDA PROJECT NO. C73-3313

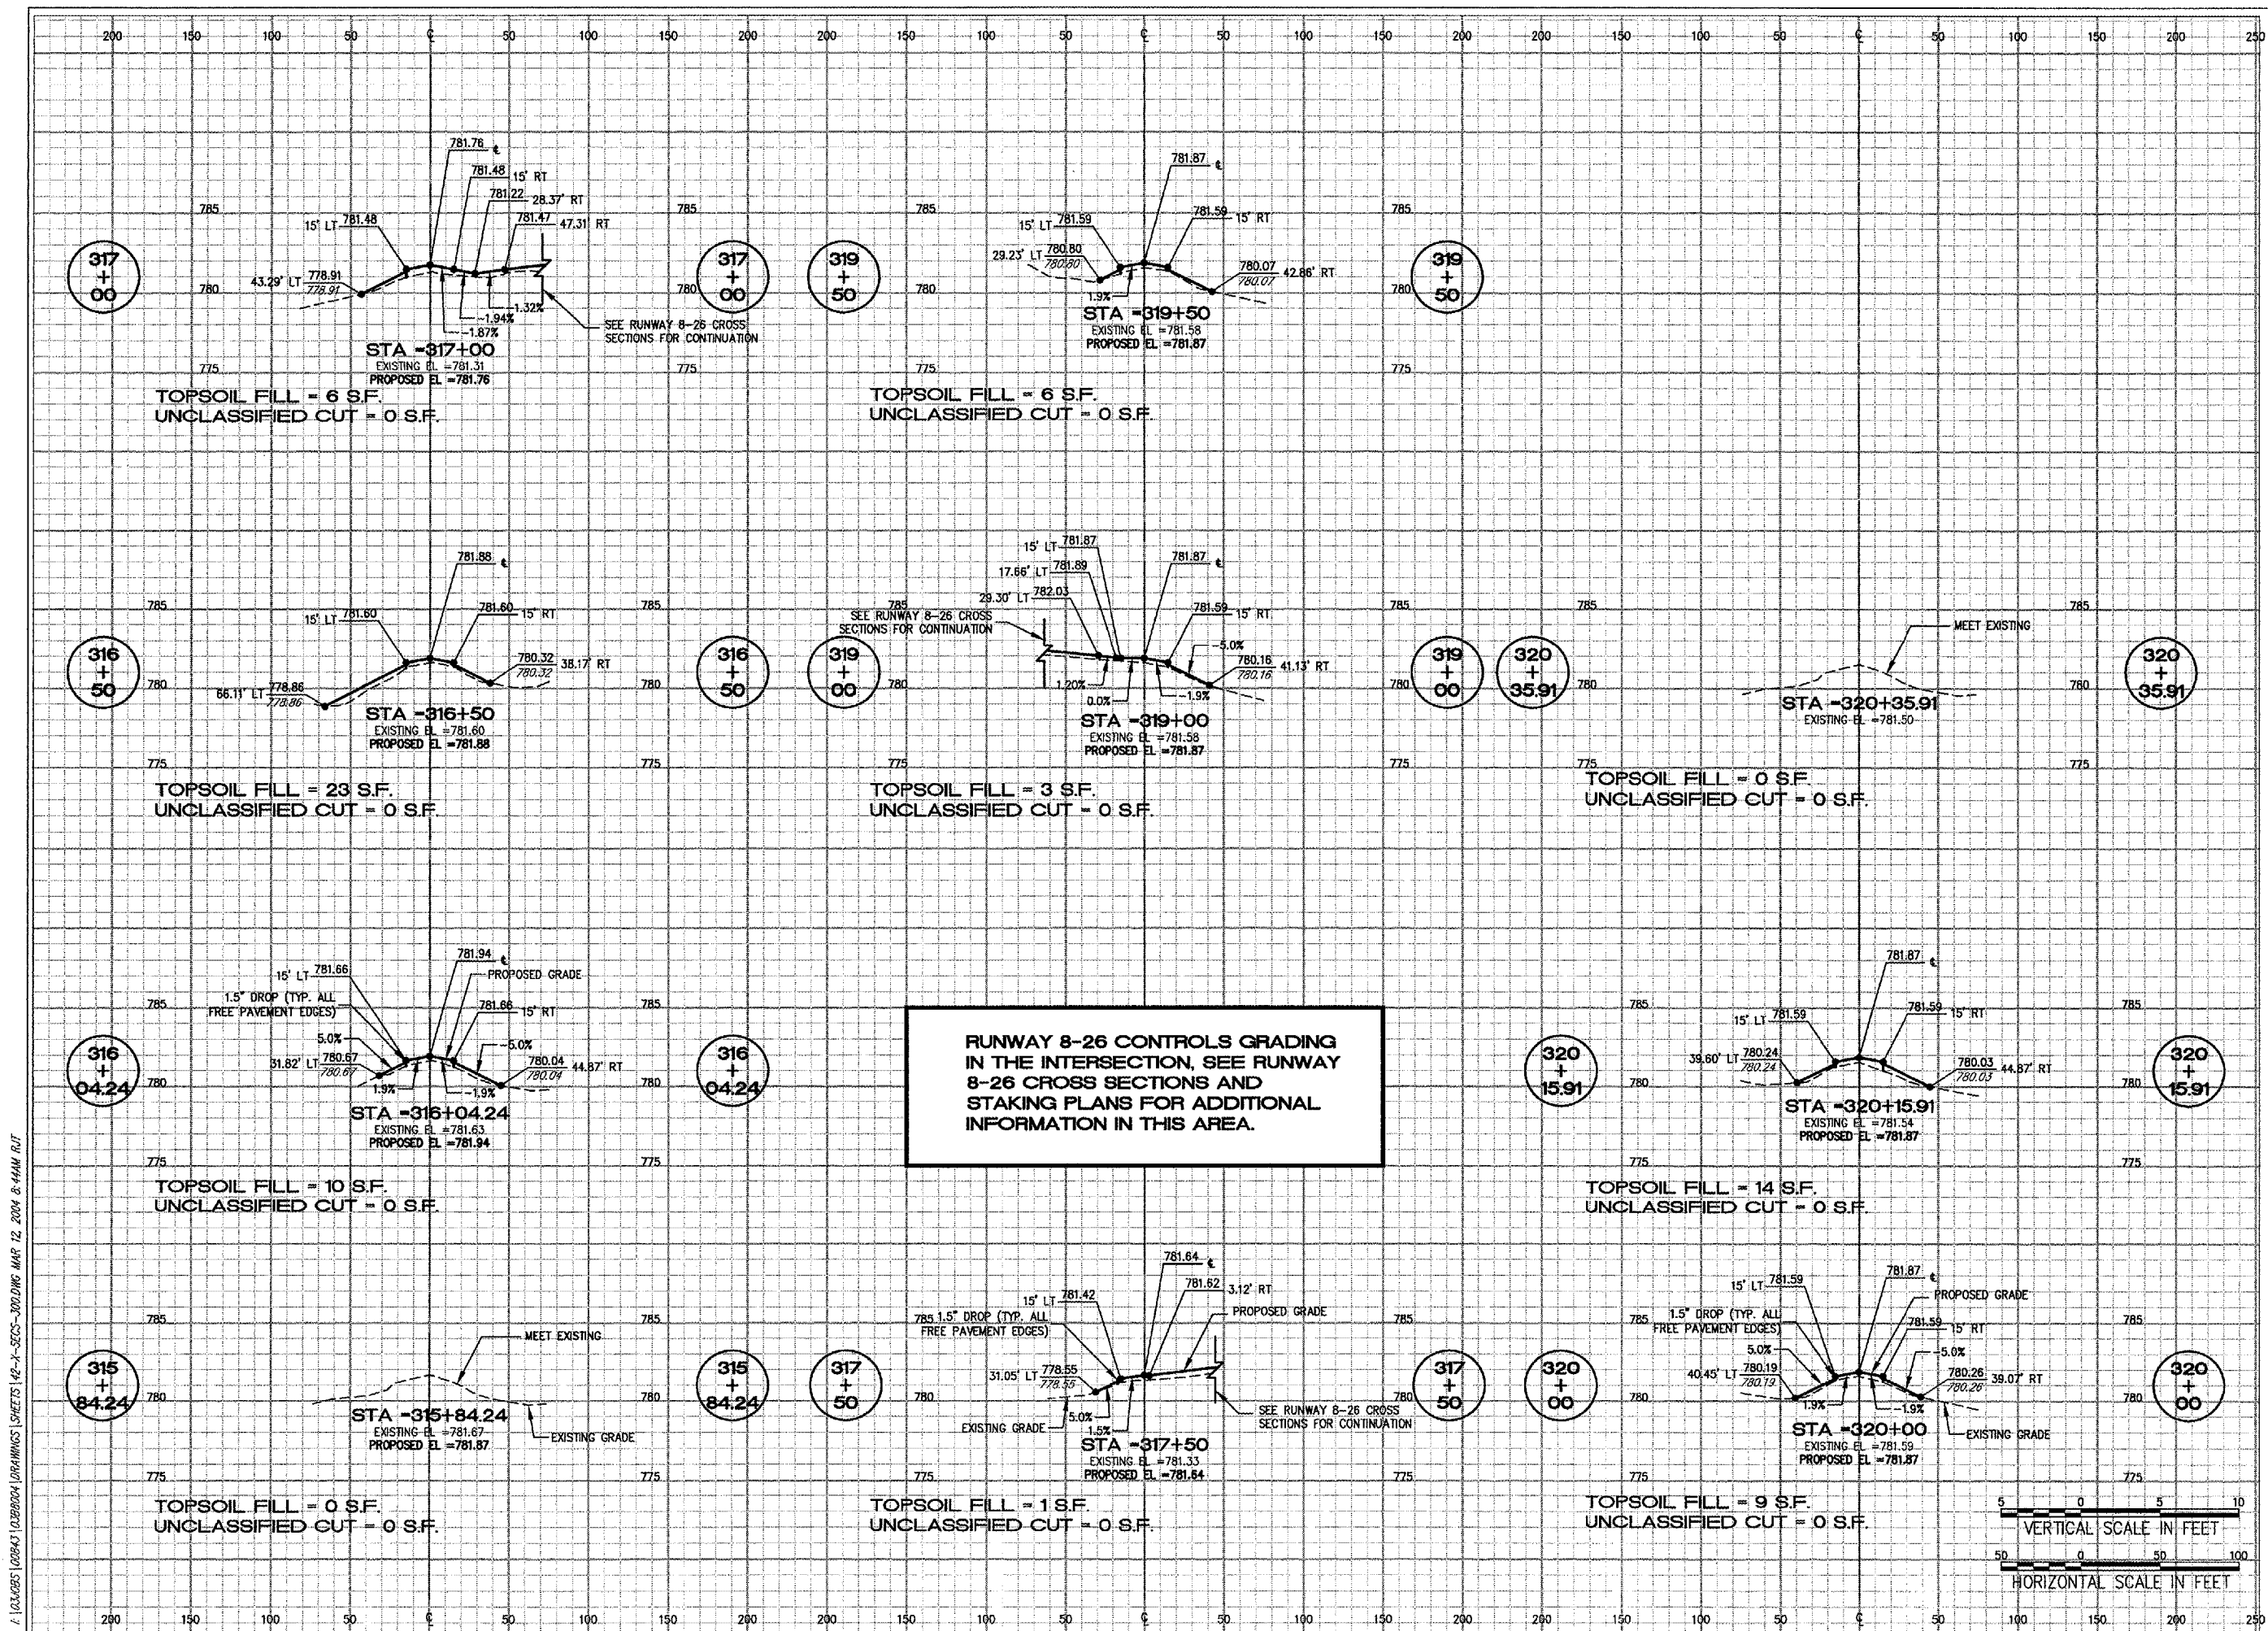


**RUNWAY 8-26 CONTROLS GRADING  
IN THE INTERSECTION, SEE RUNWAY  
8-26 CROSS SECTIONS AND  
STAKING PLANS FOR ADDITIONAL  
INFORMATION IN THIS AREA.**

No.	Drawing Issue Description	Date	By

Date: 12 MARCH 2004  
Sheet Title: CROSS SECTIONS STA 315+84.24 TO STA 320+35.91

**CROSS SECTIONS  
STA 315+84.24 TO  
STA 320+35.91**

84303B8004/C8005  
Project Number  
RJT 01/26/04  
Layout By Date  
TMM 01/26/04  
Designed By Date  
RMH 03/05/04  
Reviewed By Date  
RJT  
Drawn By  
of 68  
Sheet No.

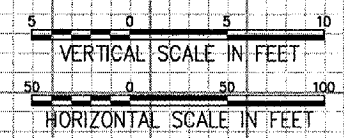

I:\316085\00843\0288004\DRAWINGS\SHEETS\42-X-SECS-300.DWG MAR 12 2004 8:44AM RJT