




CITY OF DIXON, ILLINOIS
 Post Office Box 386
 Dixon, Illinois 61021
 Telephone: 815.288.1485

DIXON MUNICIPAL AIRPORT
 CHARLES F. WALGREEN FIELD
 OVERLAY RUNWAY 8-26,
 REHABILITATE HANGAR PAVEMENTS

AIP PROJECT NO. 3-17-0036-B5
 IDA PROJECT NO. C73-3313

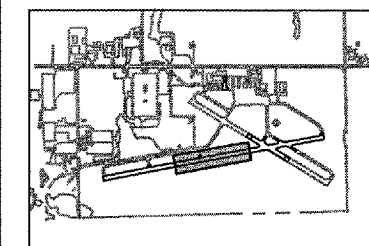

KEY PLAN

No.	Drawing Issue	Description	Date	By


Date
 12 MARCH 2004
 Sheet Title

**LIGHT ADJUSTMENT PLAN
 STA 112+50 TO
 STA 126+00**

84303B8004/C8005	
Project Number	
RJT	01/20/04
Layout By	Date
TMM	01/20/04
Designed By	Date
RMH	03/05/04
Reviewed By	Date
RJT	
Drawn By	


MATCH LINE STA. 112+50

MATCH LINE STA. 126+00

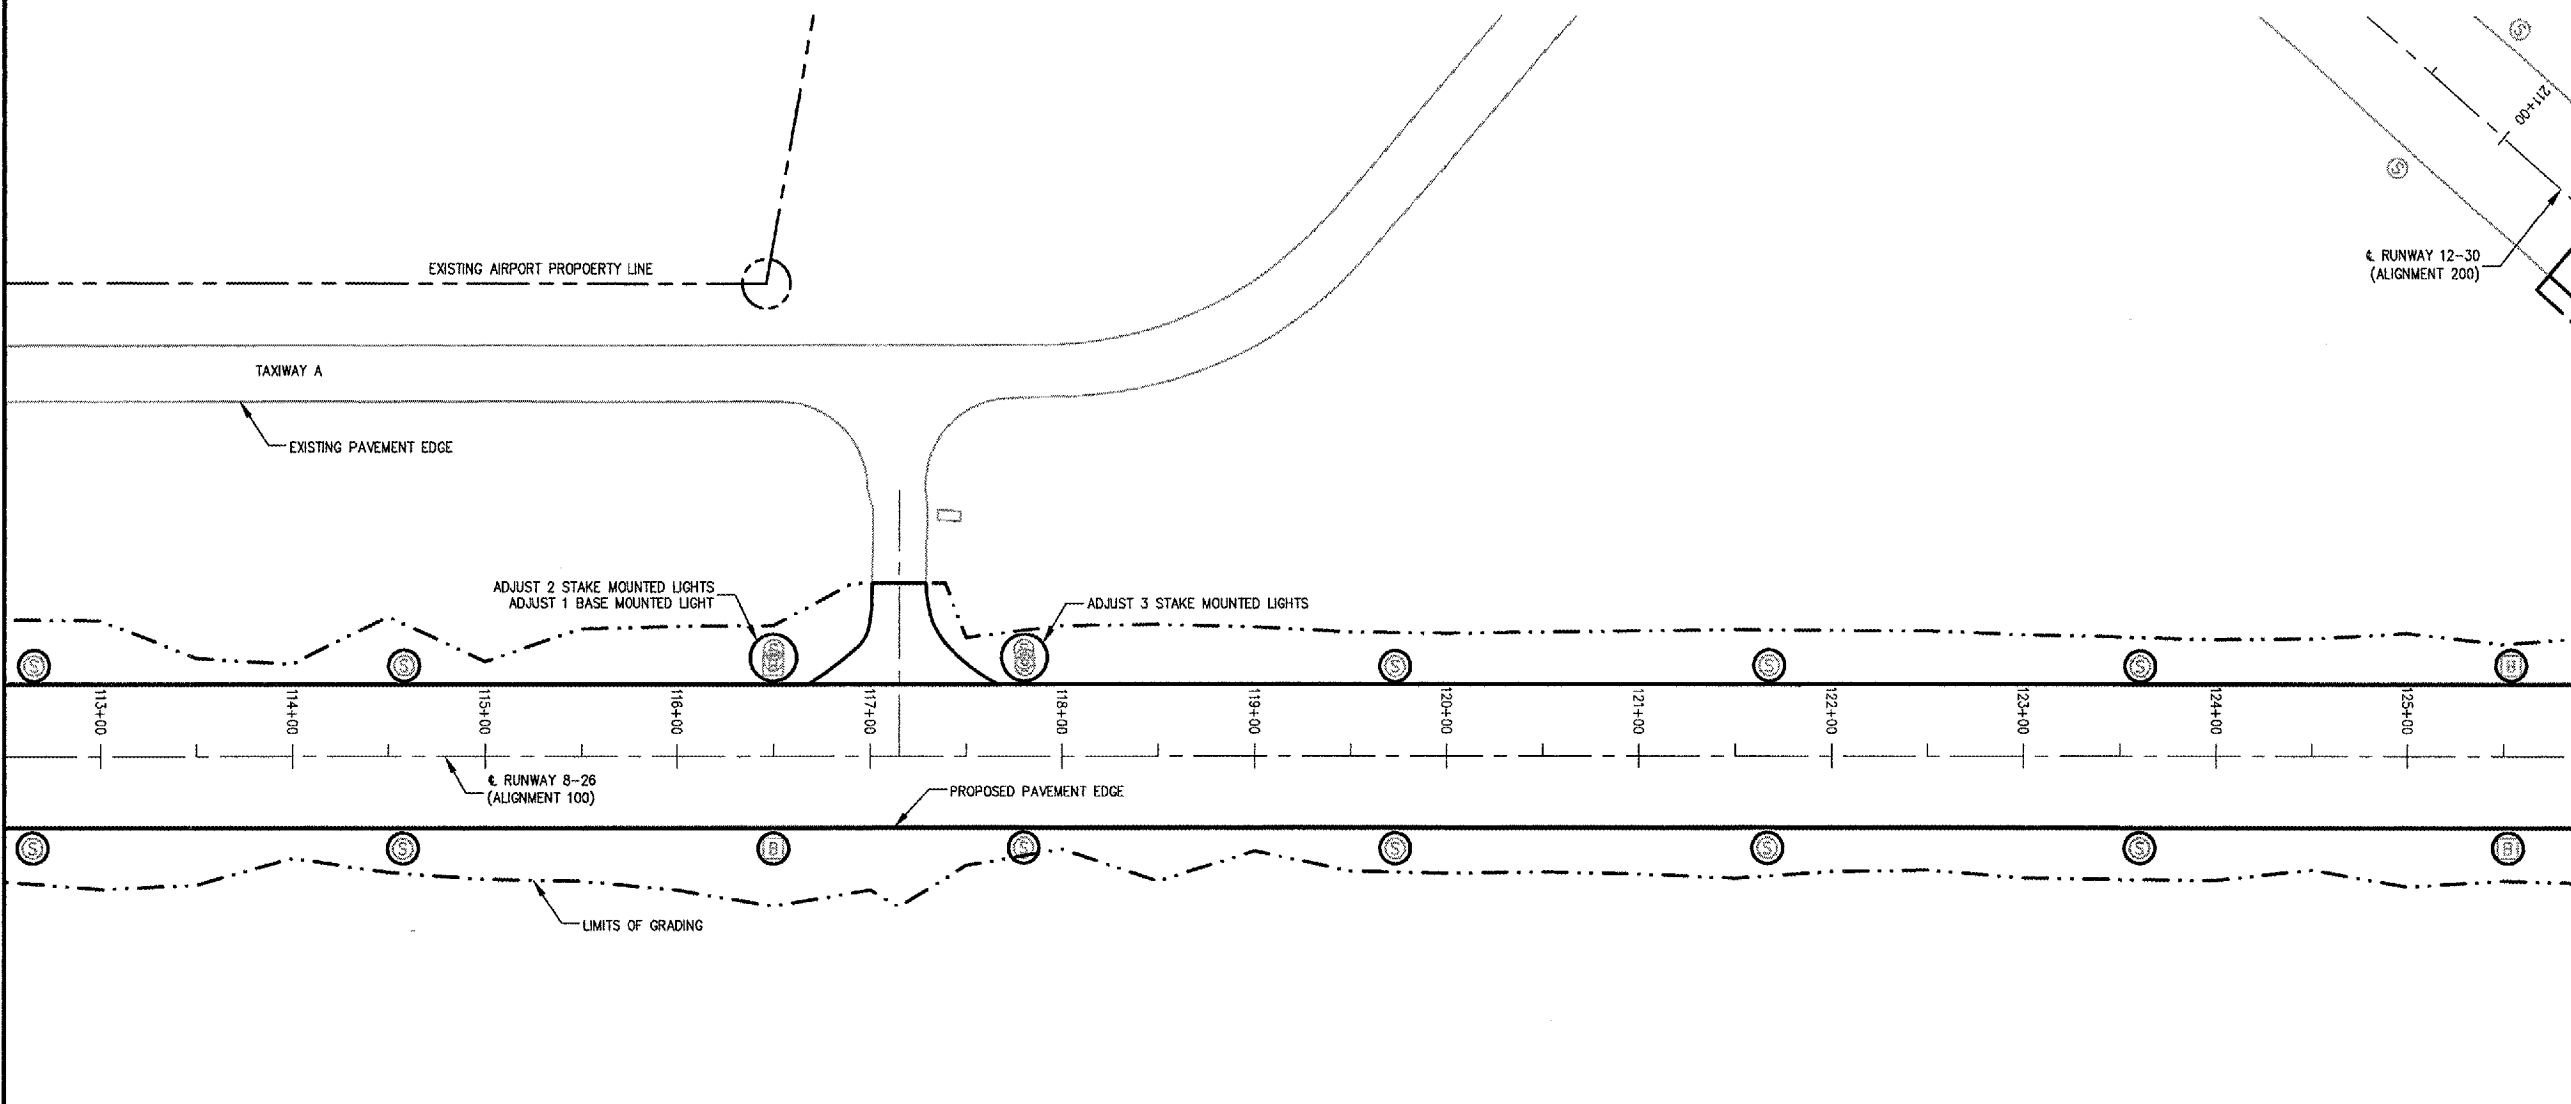

- LEGEND**
- EXISTING STAKE MOUNTED LIGHT
 - EXISTING BASE MOUNTED LIGHT
 - EXISTING HANDHOLE
 - EXISTING SIGN
 - EXISTING FIXTURE TO BE ADJUSTED

- NOTES**
- FOR NOTES SEE SHEET 49.

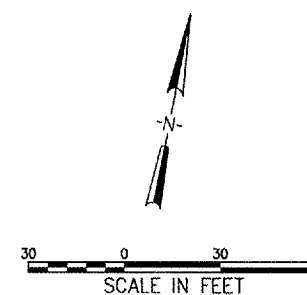

I:\03\025\00843\03B8004\DRAWINGS\SHEETS\50-LIGHT ADJUST PLAN.DWG MAR 12, 2004 8:46AM RJT