




CITY OF DIXON, ILLINOIS

Post Office Box 386
Dixon, Illinois 61021
Telephone: 815.288.1485

DIXON MUNICIPAL AIRPORT
CHARLES F. WALGREEN FIELD
OVERLAY RUNWAY 8-26,
REHABILITATE HANGAR PAVEMENTS

AIP PROJECT NO. 3-17-0036-B5
IDA PROJECT NO. C73-3313

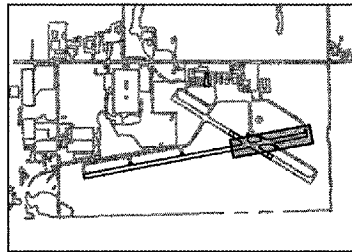

KEY PLAN

No.	Drawing Issue Description	Date	By

Date

12 MARCH 2004

Sheet Title

**LIGHT ADJUSTMENT PLAN
STA 126+00 TO
STA 140+00**

8430388004/C8005

Project Number

RJT 01/20/04

Layout By Date

TMM 01/20/04

Designed By Date


RMH 03/05/04

Reviewed By Date

RJT

Drawn By Sheet No.

MATCH LINE STA. 126+00

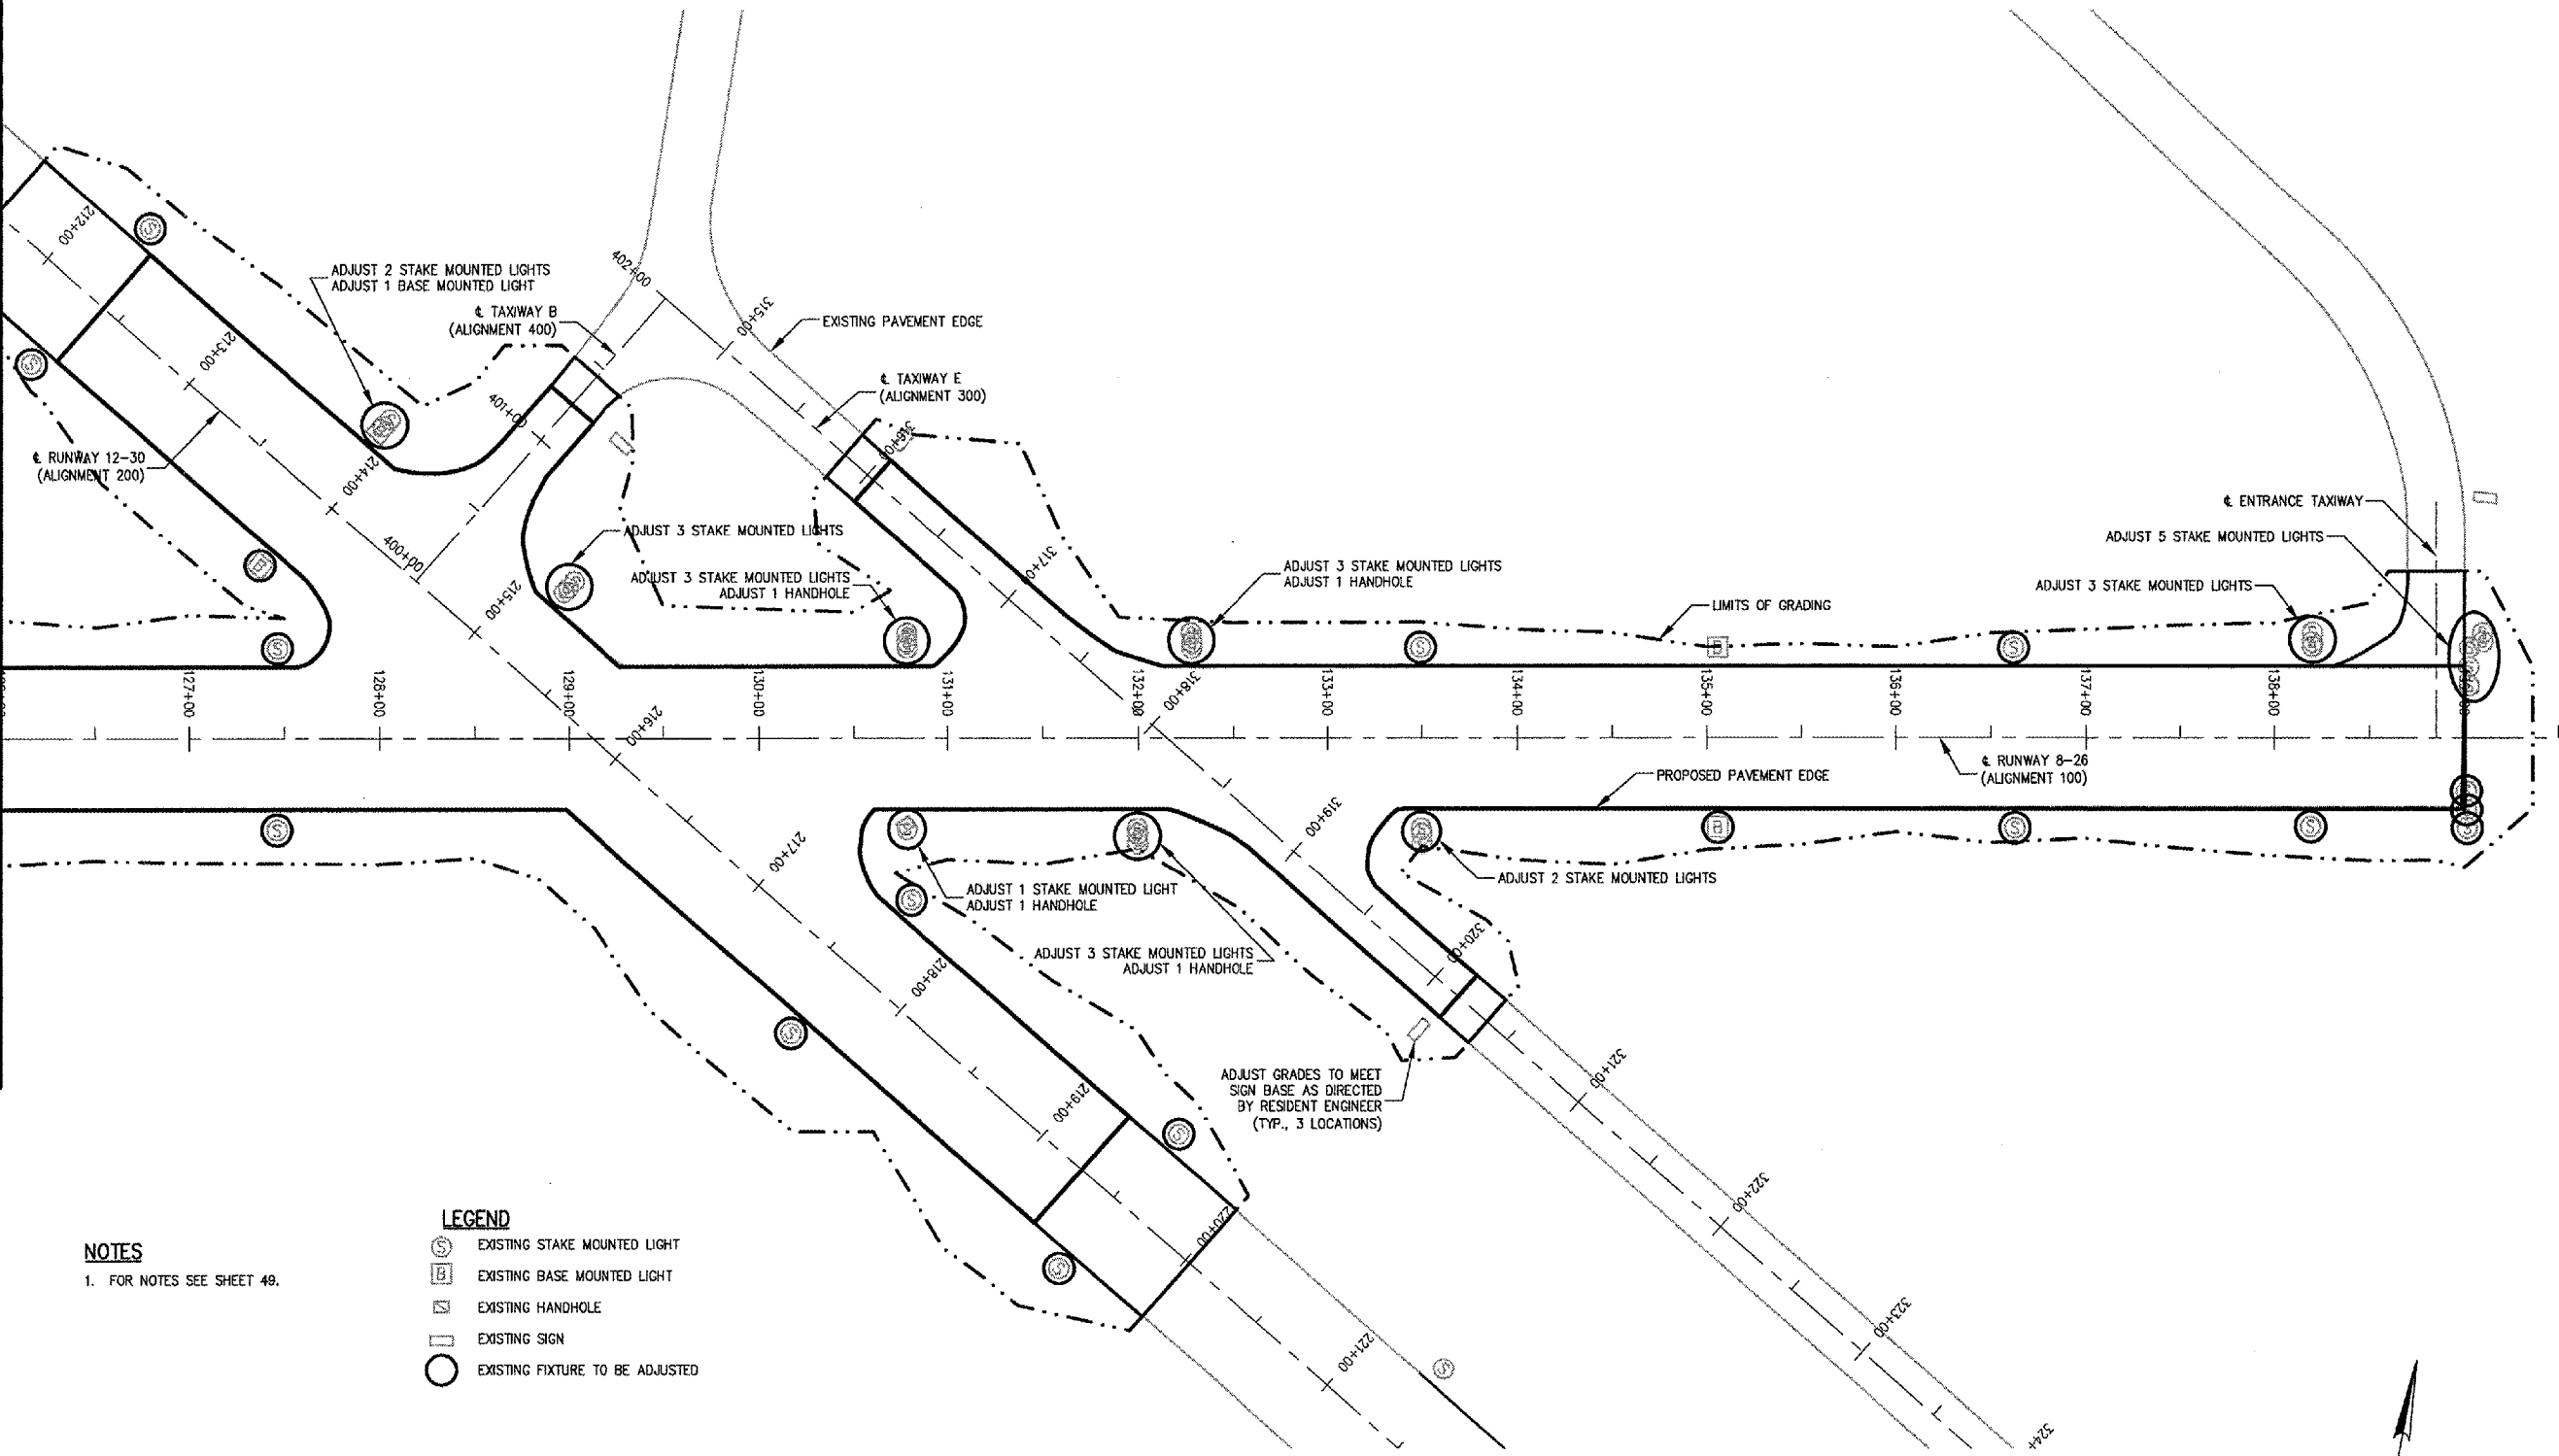

NOTES

1. FOR NOTES SEE SHEET 49.

LEGEND

- EXISTING STAKE MOUNTED LIGHT
- EXISTING BASE MOUNTED LIGHT
- EXISTING HANDHOLE
- EXISTING SIGN
- EXISTING FIXTURE TO BE ADJUSTED

