




HANSON PROFESSIONAL SERVICES INC.
 815 Commerce Drive Suite 200
 Oak Brook, Illinois 60523
 Telephone: 630.990.3800
 Fax: 630.990.3801



CITY OF DIXON, ILLINOIS
 Post Office Box 386
 Dixon, Illinois 61021
 Telephone: 815.288.1485

DIXON MUNICIPAL AIRPORT
 CHARLES R. WALGREEN FIELD
 OVERLAY RUNWAY 8-26,
 REHABILITATE HANGAR PAVEMENTS

AIP PROJECT NO. 3-17-0036-B5
 IDA PROJECT NO. C73-3313

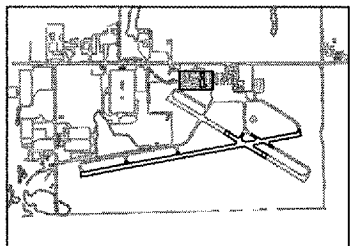


KEY PLAN

No.	Drawing Issue Description	Date	By

Date
 12 MARCH 2004
 Sheet Title

SOIL BORING LOCATION

84303B8004/C8005
 Project Number
 TMM 01/30/04
 Layout By Date
 TMM 01/30/04
 Designed By Date
 RMH 03/05/04
 Reviewed By Date
 TMM --- | ---
 Drawn By Sheet No.

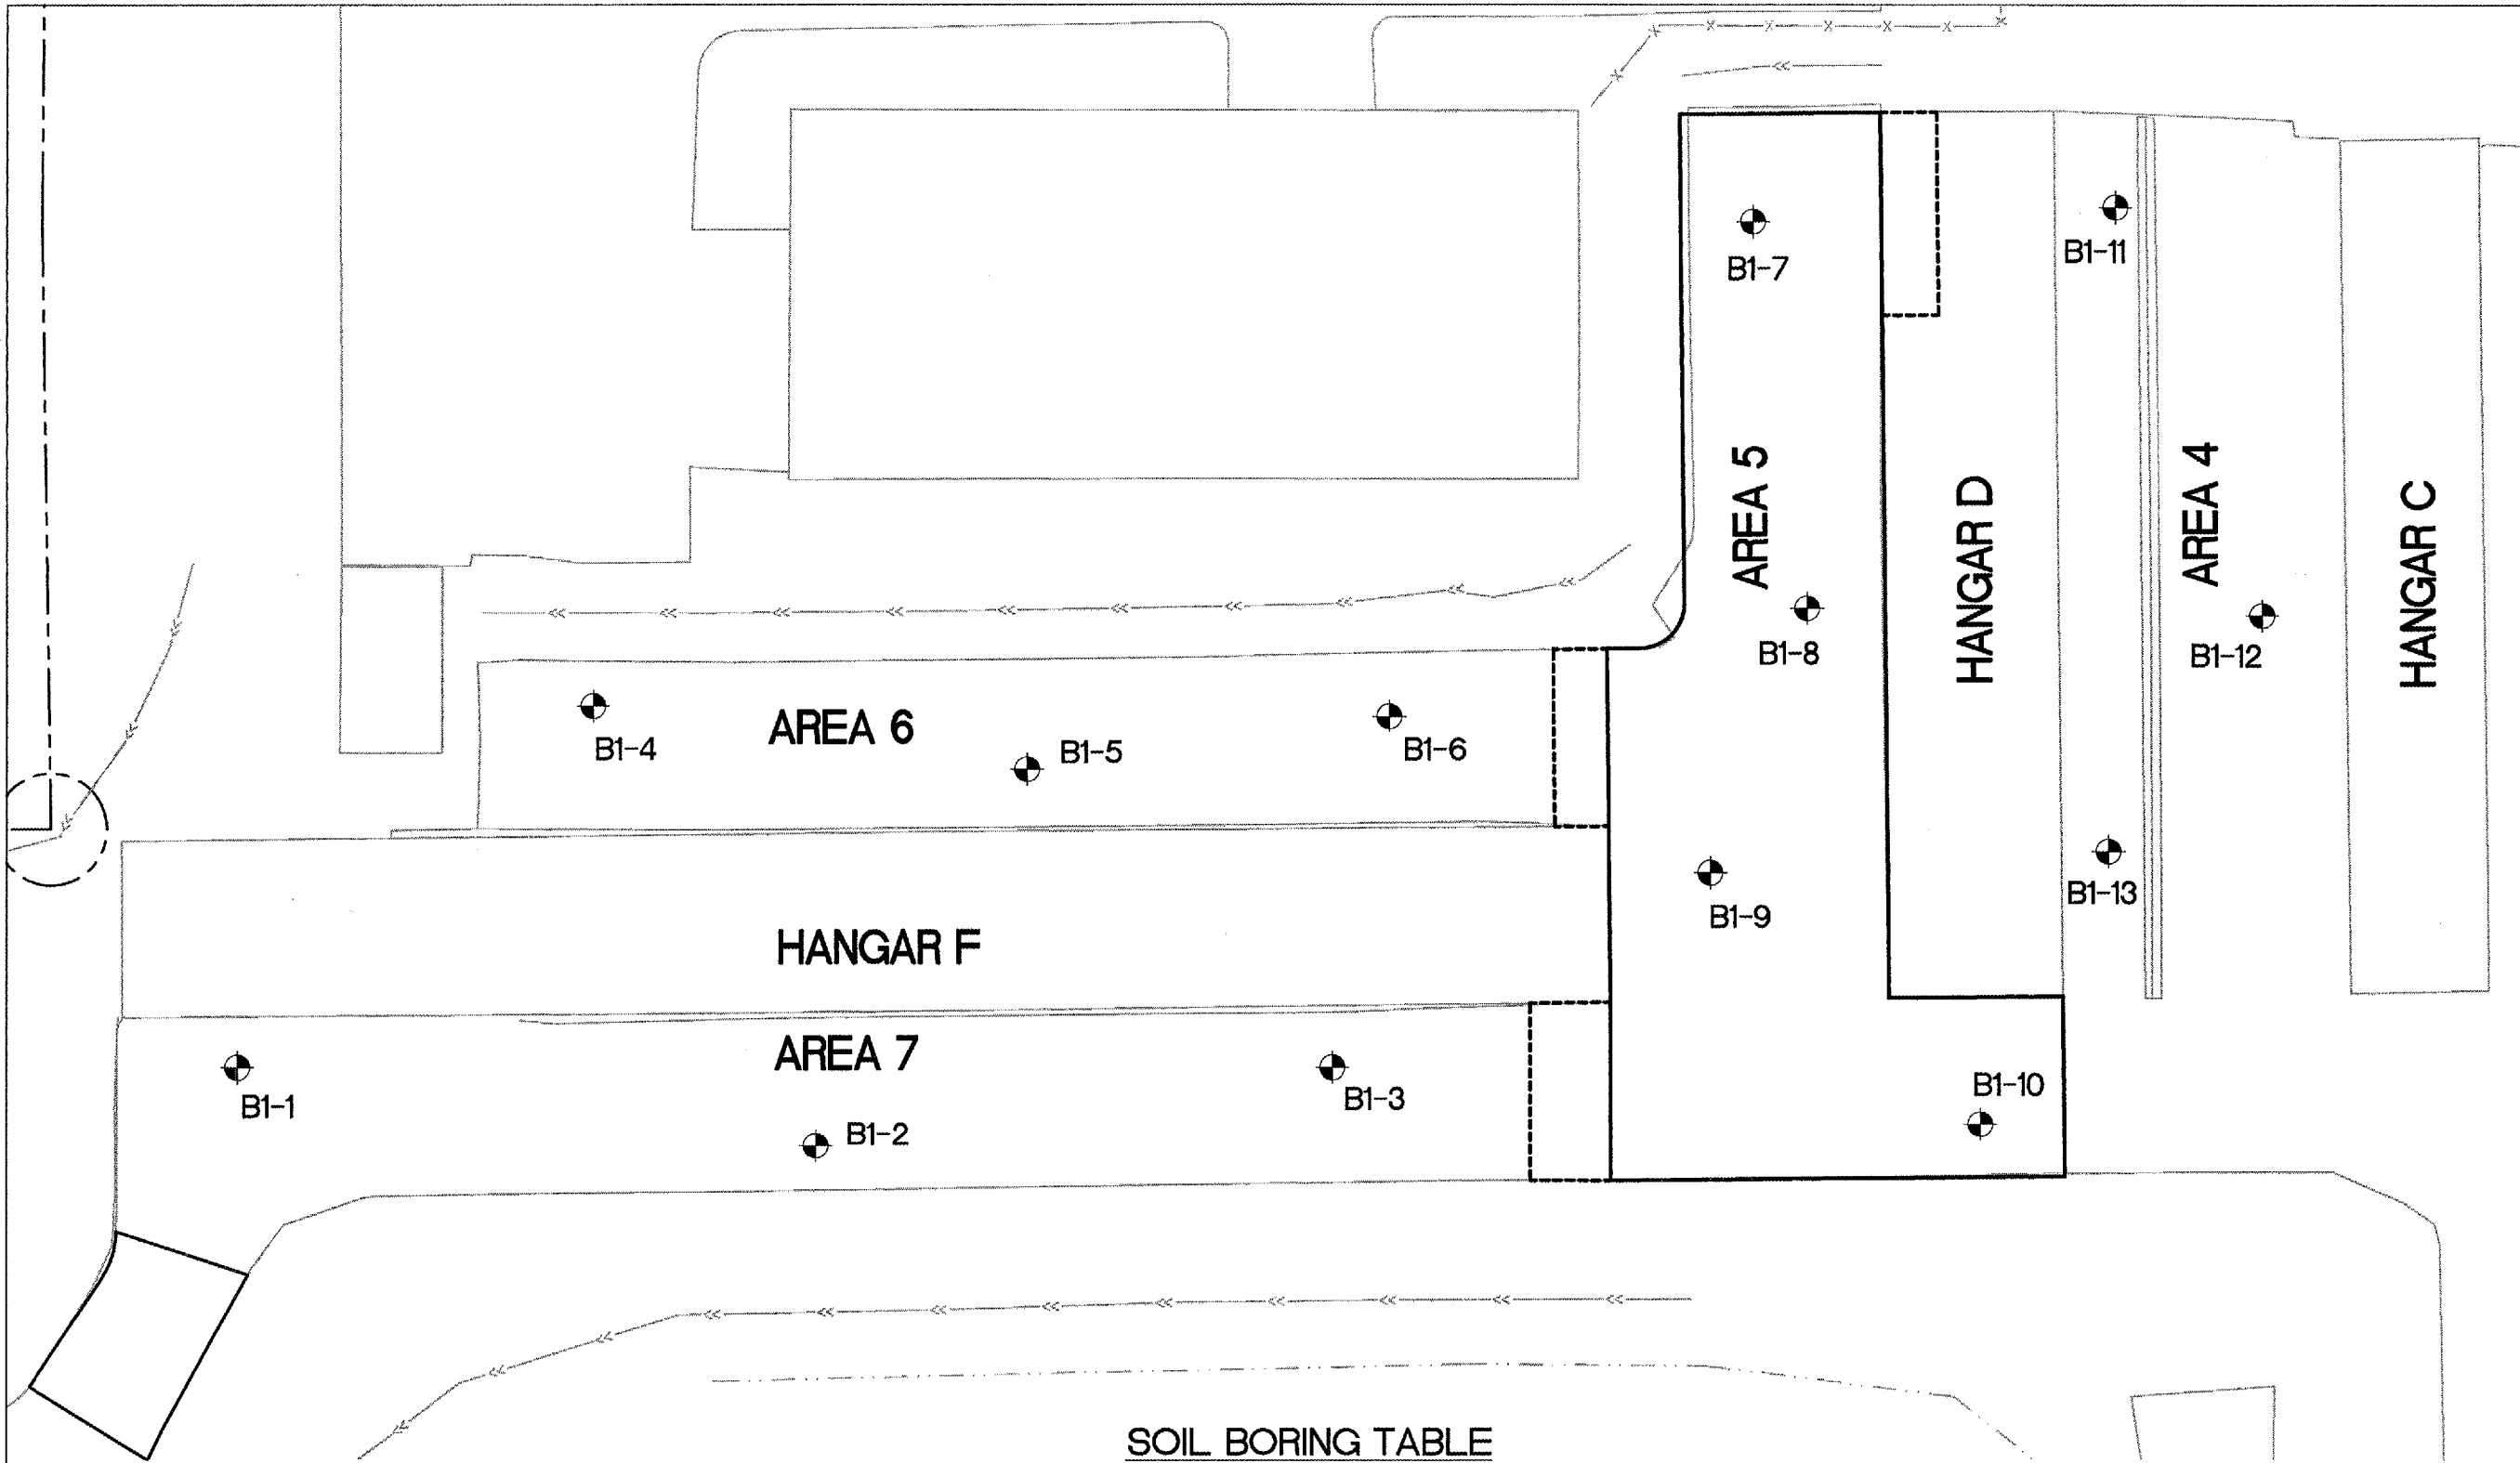


SOIL BORING TABLE

BORING NUMBER	NORTHING	EASTING	DEPTH (FT.)
B1-1	1,883,842.83	2,492,426.42	10
B1-2	1,883,825.17	2,492,555.75	10
B1-3	1,883,842.83	2,492,671.44	10
B1-4	1,883,923.90	2,492,505.95	10
B1-5	1,883,909.45	2,492,603.15	10
B1-6	1,883,921.49	2,492,684.29	10
B1-7	1,884,031.65	2,492,765.67	10
B1-8	1,883,945.76	2,492,777.72	10
B1-9	1,883,886.36	2,492,756.03	10
B1-10	1,883,830.17	2,492,816.28	10
B1-11	1,884,034.86	2,492,846.81	10
B1-12	1,883,944.16	2,492,879.74	10
B1-13	1,883,891.18	2,492,845.20	10

NOTE

1. LOCATIONS ARE IN STATE PLANE (ILLINOIS - WEST) COORDINATES.

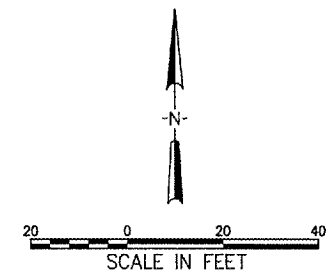

I:\3\JOBS\00943\02B8004\DRAWINGS\SHEETS\94-SOIL BORING SKETCHING.MAR 12, 2004 8:46AM .RJT