





HANSON PROFESSIONAL SERVICES INC.  
 815 Commerce Drive Suite 200  
 Oak Brook, Illinois 60523  
 Telephone: 630.990.3800  
 Fax: 630.990.3801

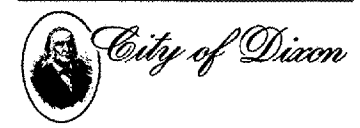

CITY OF DIXON, ILLINOIS  
 Post Office Box 386  
 Dixon, Illinois 61021  
 Telephone: 815.288.1485

DIXON MUNICIPAL AIRPORT  
 CHARLES R. WALGREEN FIELD  
 OVERLAY RUNWAY 8-26,  
 REHABILITATE HANGAR PAVEMENTS

AIP PROJECT NO. 3-17-0036-B5  
 IDA PROJECT NO. C73-3313

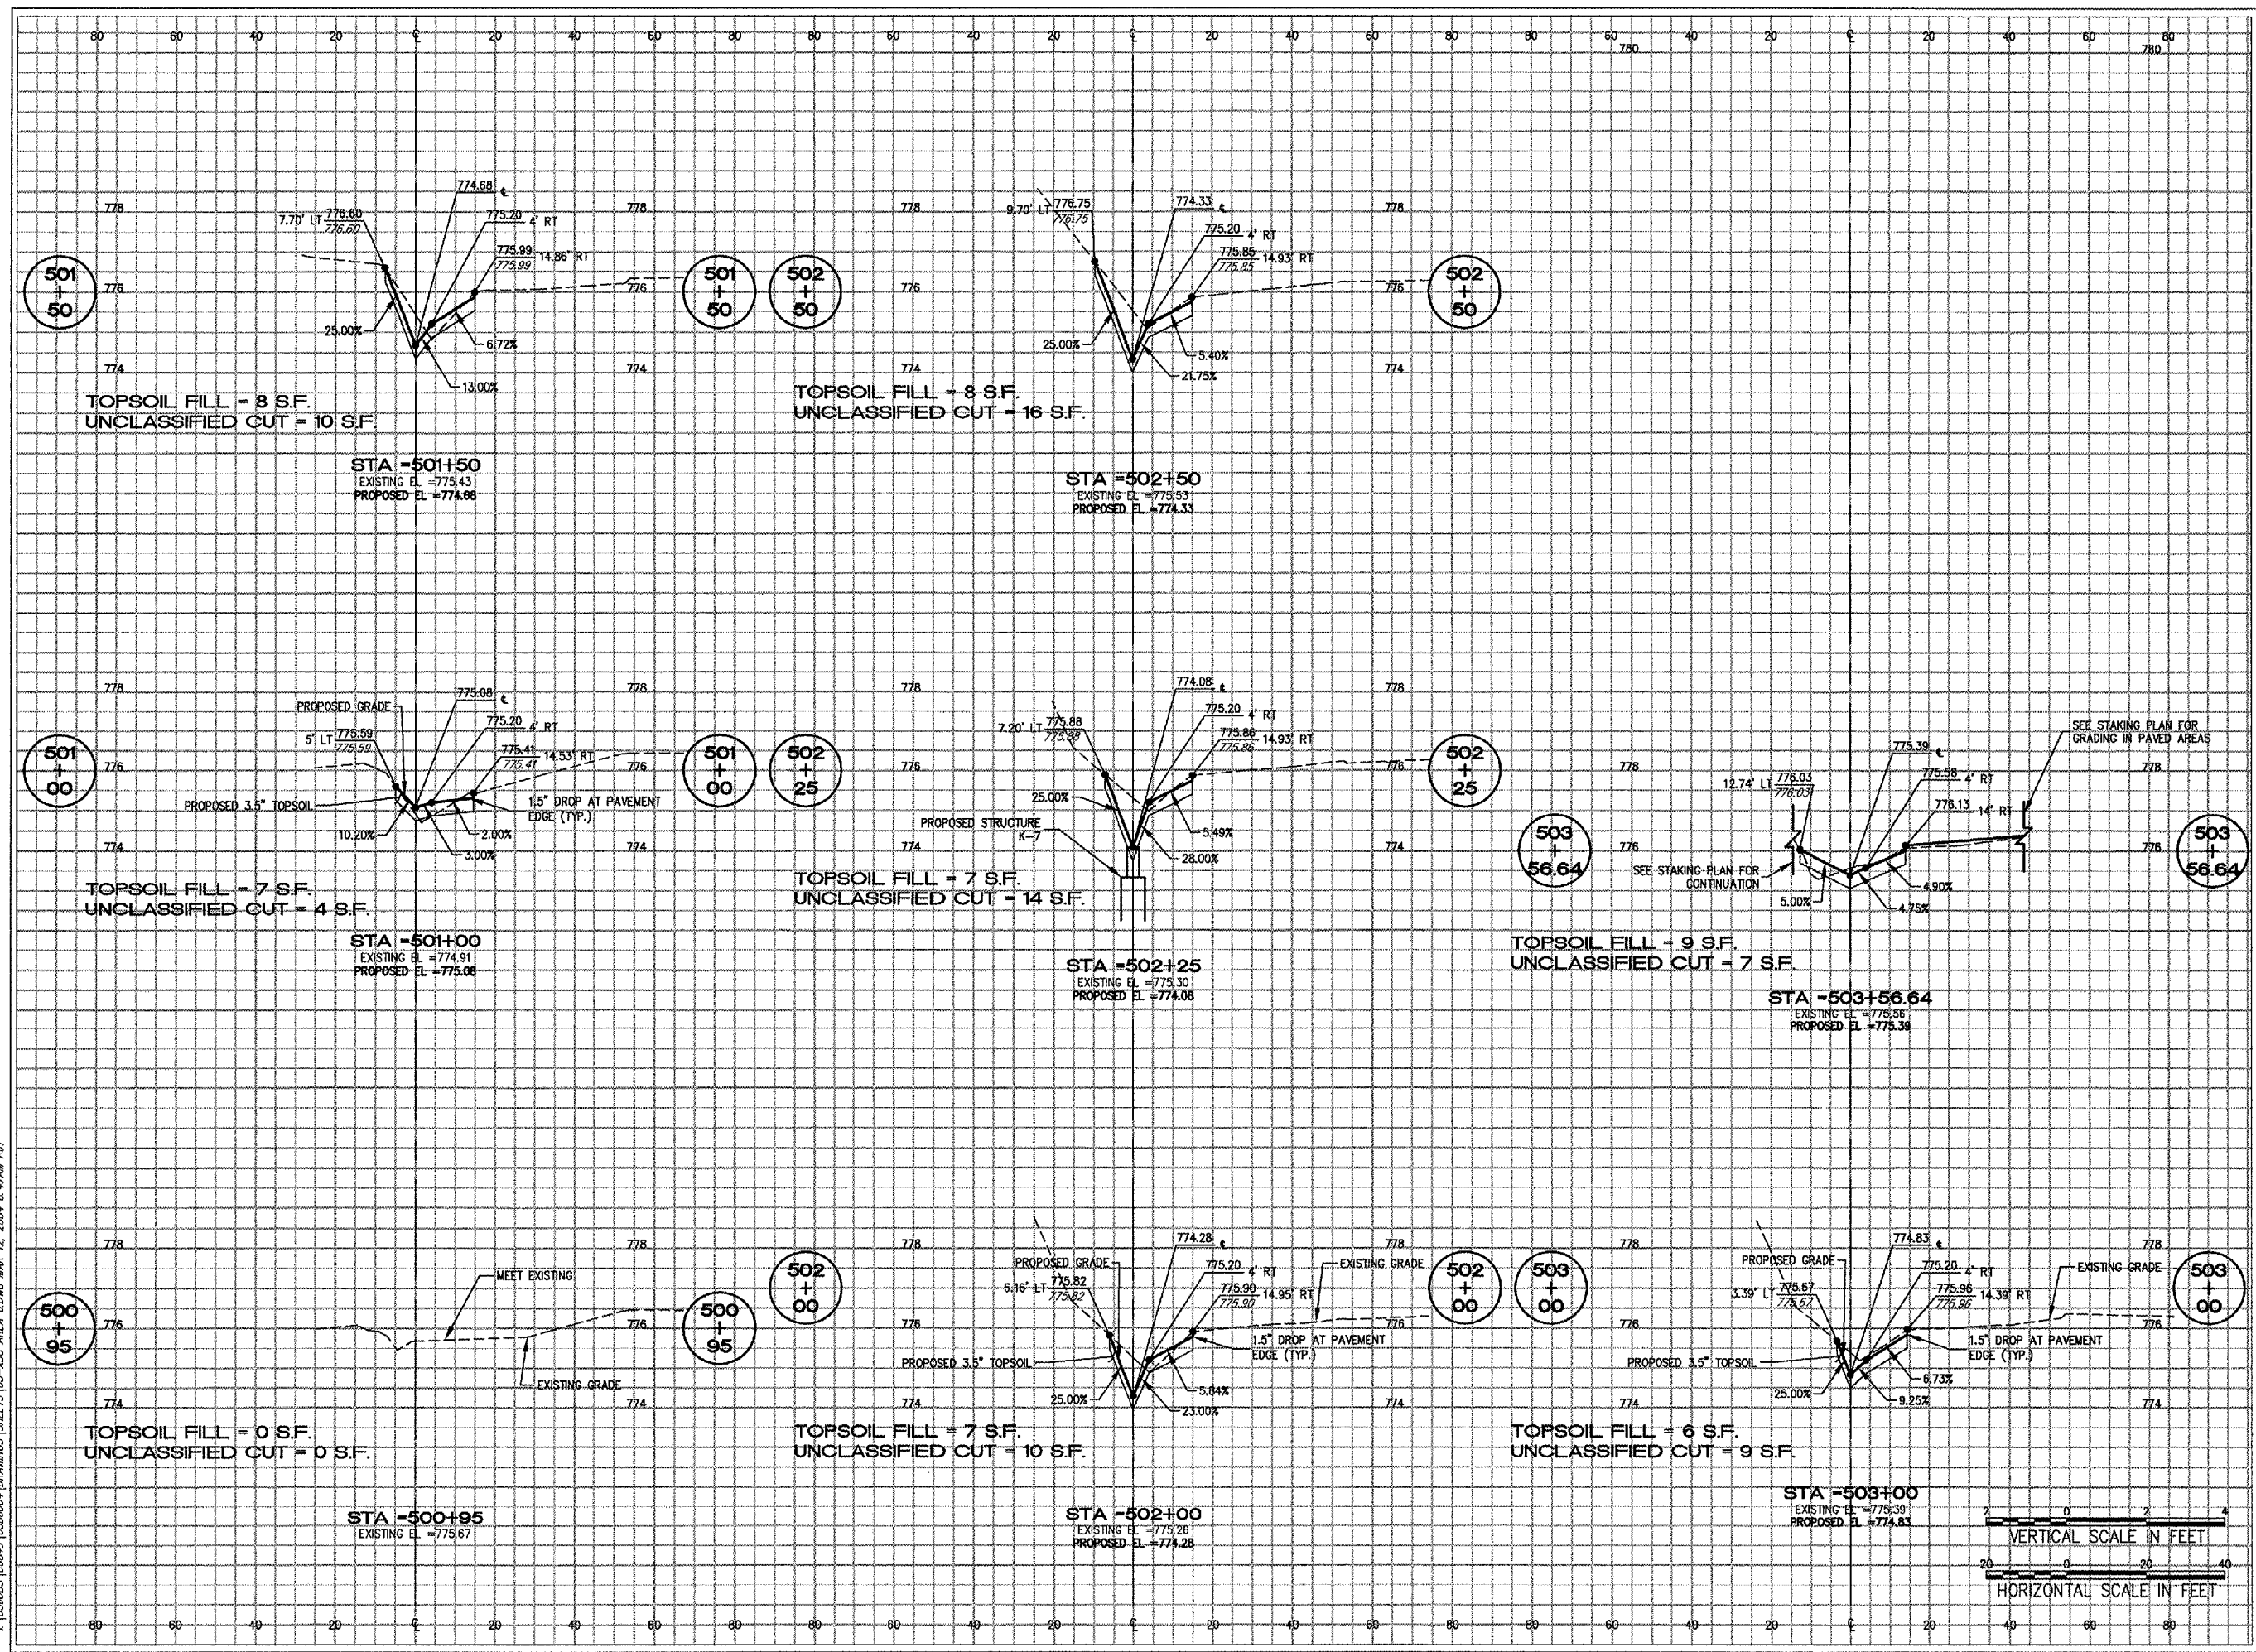


No.	Drawing Issue Description	Date	By

Date  
 12 MARCH 2004  
 Sheet Title

**AREA 6 DRAINAGE SWALE  
 CROSS SECTIONS**

8430388004/C8005  
 Project Number  
 TMM 02/16/04  
 Layout By Date  
 TMM 02/16/04  
 Designed By Date  
 RMH 03/05/04  
 Reviewed By Date  
 TMM  
 Drawn By

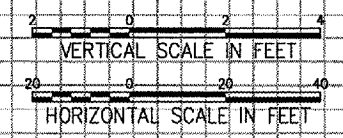

X:\03\005\00843\088004\DRAWINGS\SHEETS\XSC\AREA 6.DWG MAR 12, 2004 8:47AM RJT