



ELEVATION

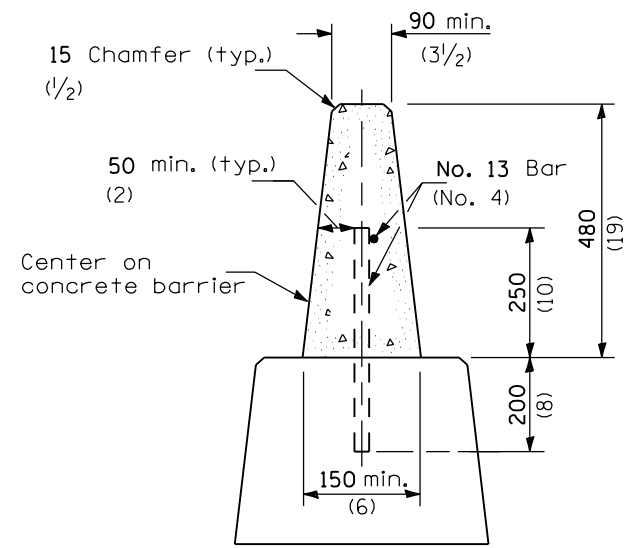

SECTION A-A

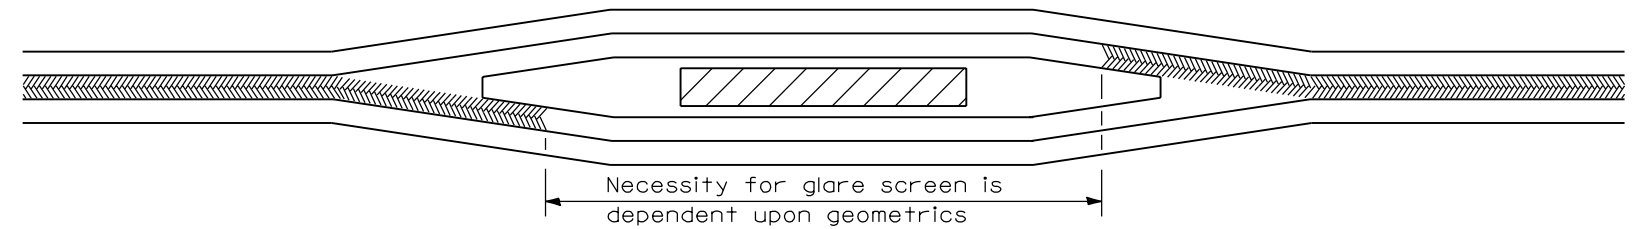

TYPICAL APPLICATION AT MEDIAN OBSTRUCTIONS

 Glare Screen

All dimensions are in millimeters (inches) unless otherwise shown.

Illinois Department of Transportation

PASSED January 1, 2004

Michael Brand
ENGINEER OF POLICY AND PROCEDURES

APPROVED January 1, 2004

Michael L. Hine
ENGINEER OF DESIGN AND ENVIRONMENT

ISSUED 1-1-97

DATE	REVISIONS
1-1-04	Revised for F shape barrier.
1-1-97	Renum. Standard 2389-2.

**CONCRETE
GLARE SCREEN**

STANDARD 638101-01