
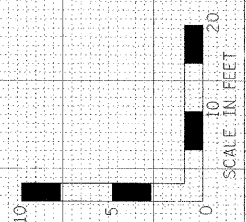


FINAL SURVEY	REVISIONS	DATE
NOTE BOOK	PLOTTED	BY
NO.	TEMPLATE	
	AREAS CHECKED	

ORIGINAL SURVEY	REVISIONS	DATE
NOTE BOOK	PLOTTED	BY
NO.	TEMPLATE	
	AREAS CHECKED	

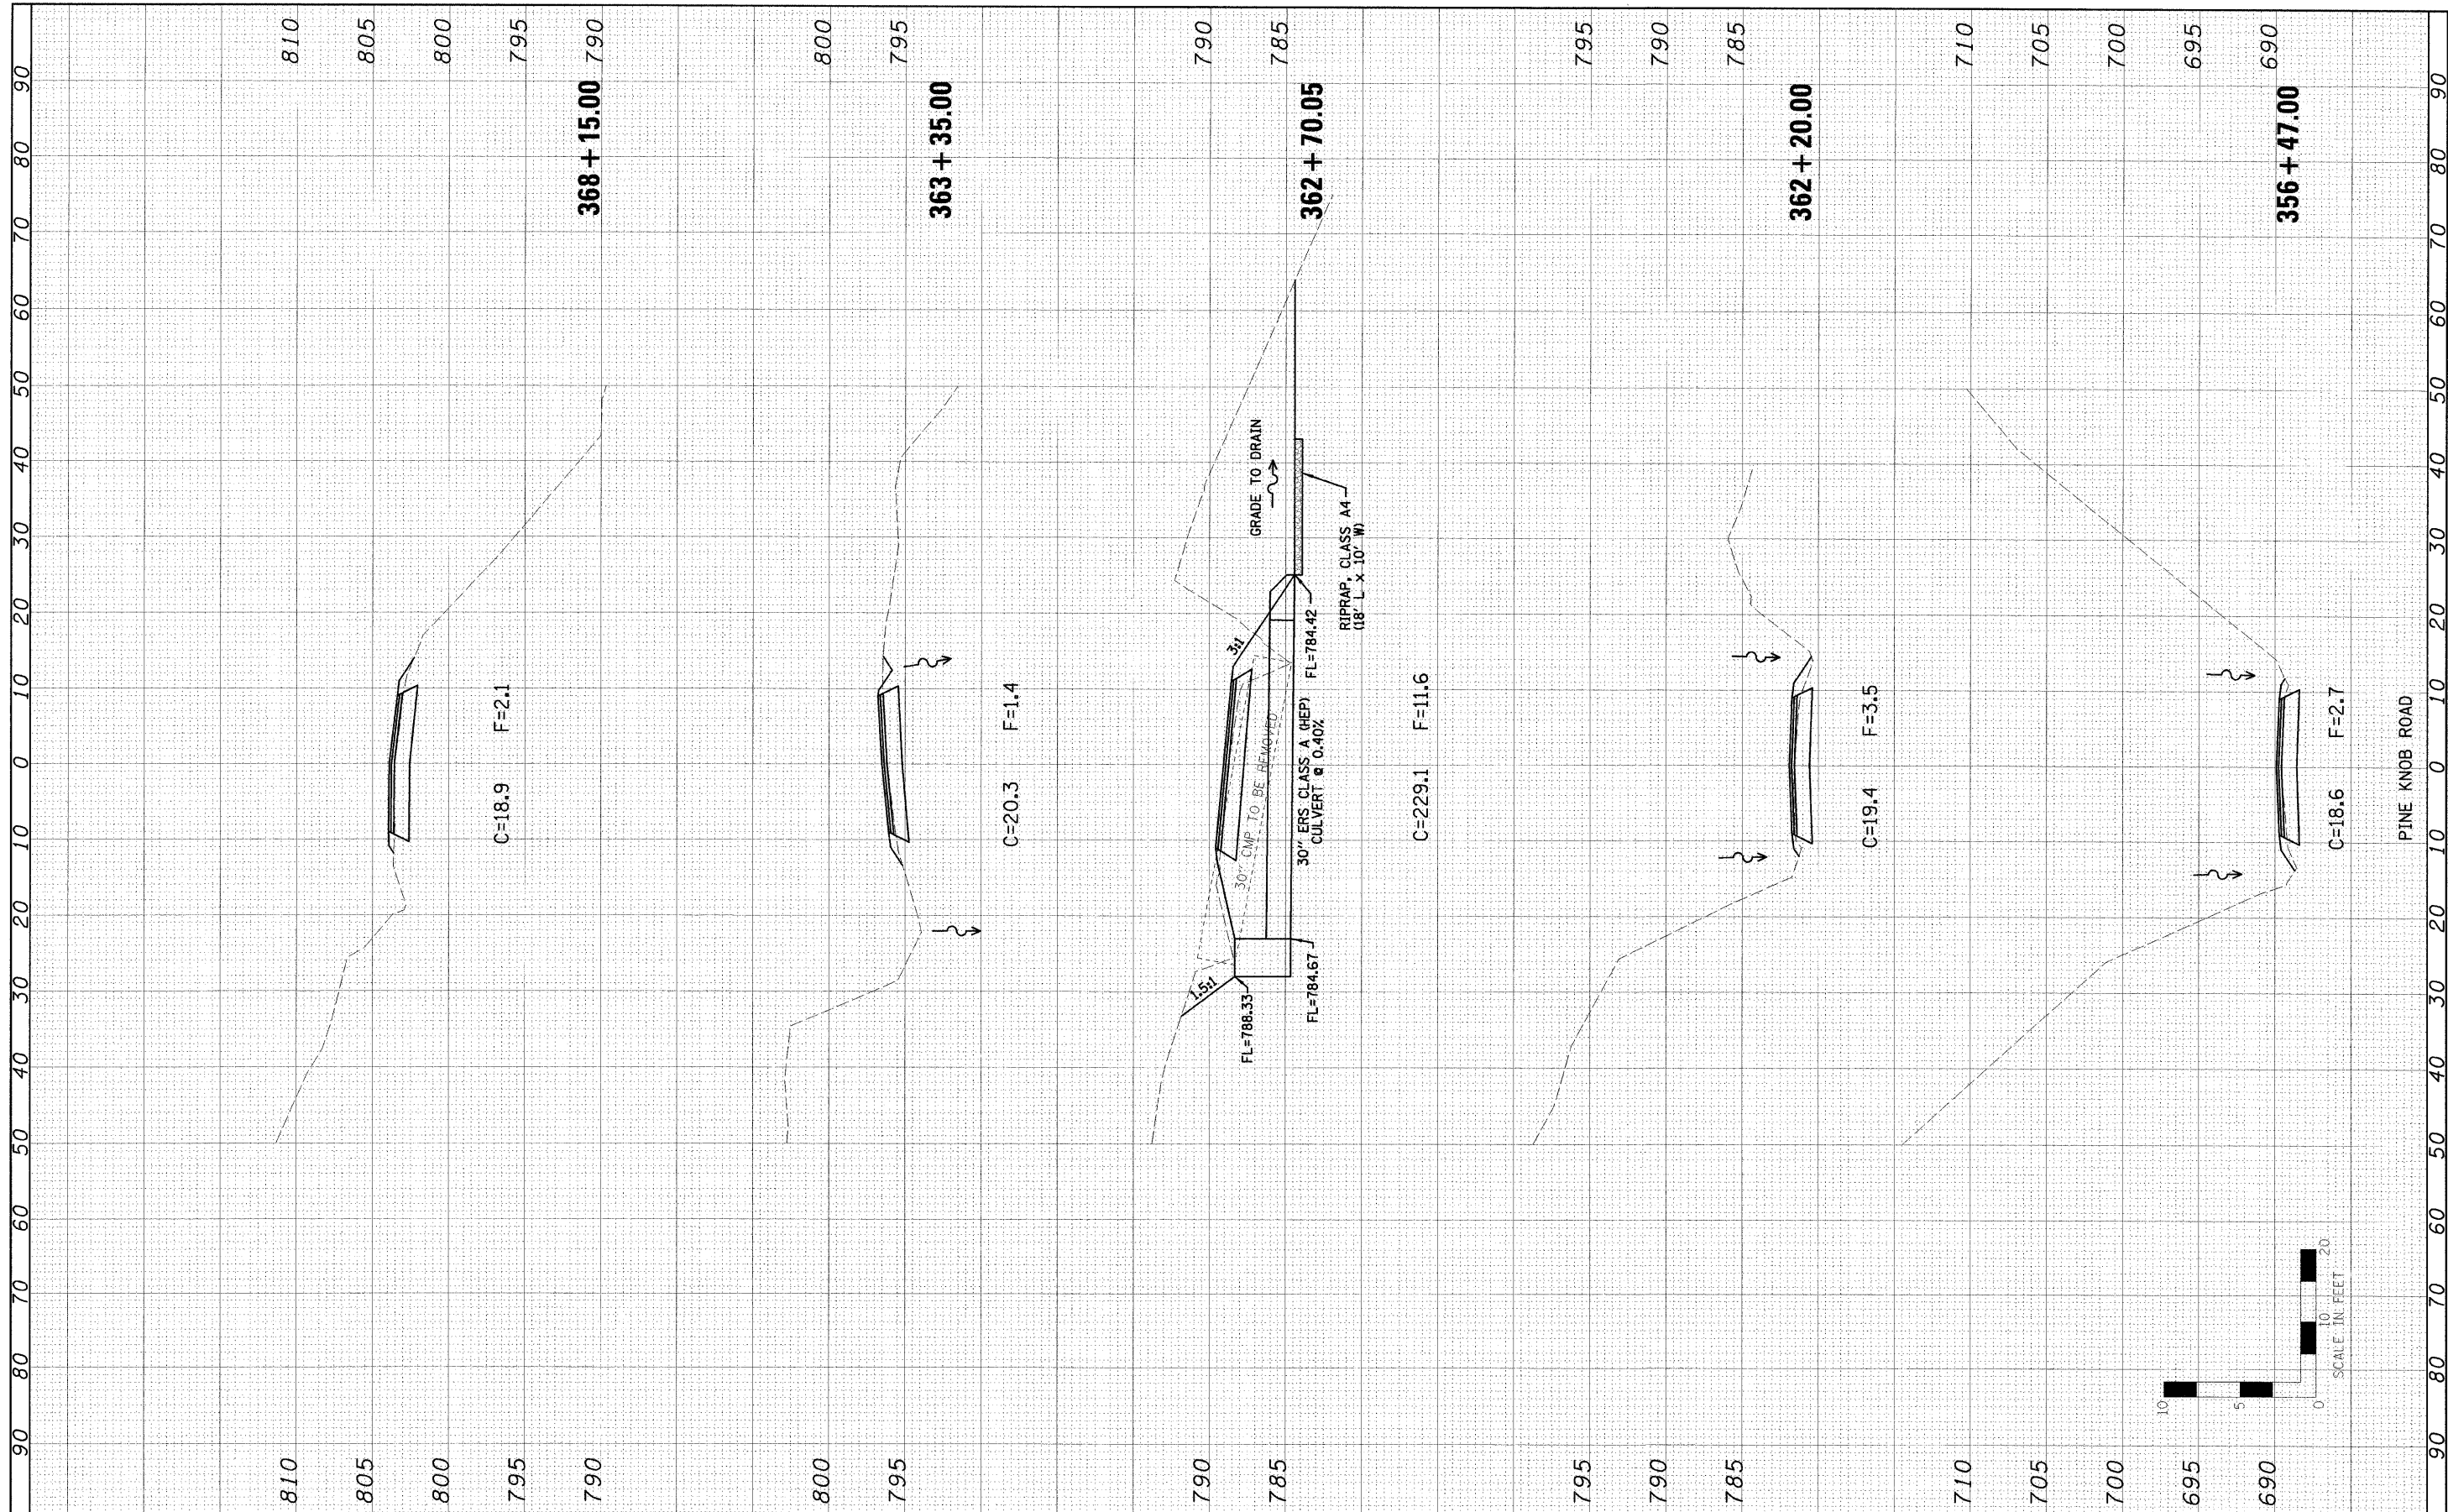

FILE NAME =	USER NAME = *USER*	DESIGNED - LAW	REVISED -	STATE OF ILLINOIS DEPARTMENT OF TRANSPORTATION	PINE KNOB ROAD CROSS SECTIONS		F.A. RTE.	SECTION	COUNTY	TOTAL SHEETS	SHEET NO.	
#FILEL#		DRAWN - JJO	REVISED -		SCALE:	SHEET NO. 31 OF 35 SHEETS	STA. 356+47.00 TO STA. 368+15.00	PINE KNOB ROAD	CARROLL	35	31	
		CHECKED - PJM	REVISED -									
		DATE - 01/27/10	REVISED -									