
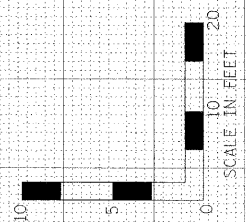


FINAL	REVISIONS	BY	DATE
SURVEY	PLOTTED		
NOTE BOOK	TEMPLATE		
AREAS	CHECKED		

ORIGINAL	REVISIONS	BY	DATE
SURVEY	PLOTTED		
NOTE BOOK	TEMPLATE		
AREAS	CHECKED		

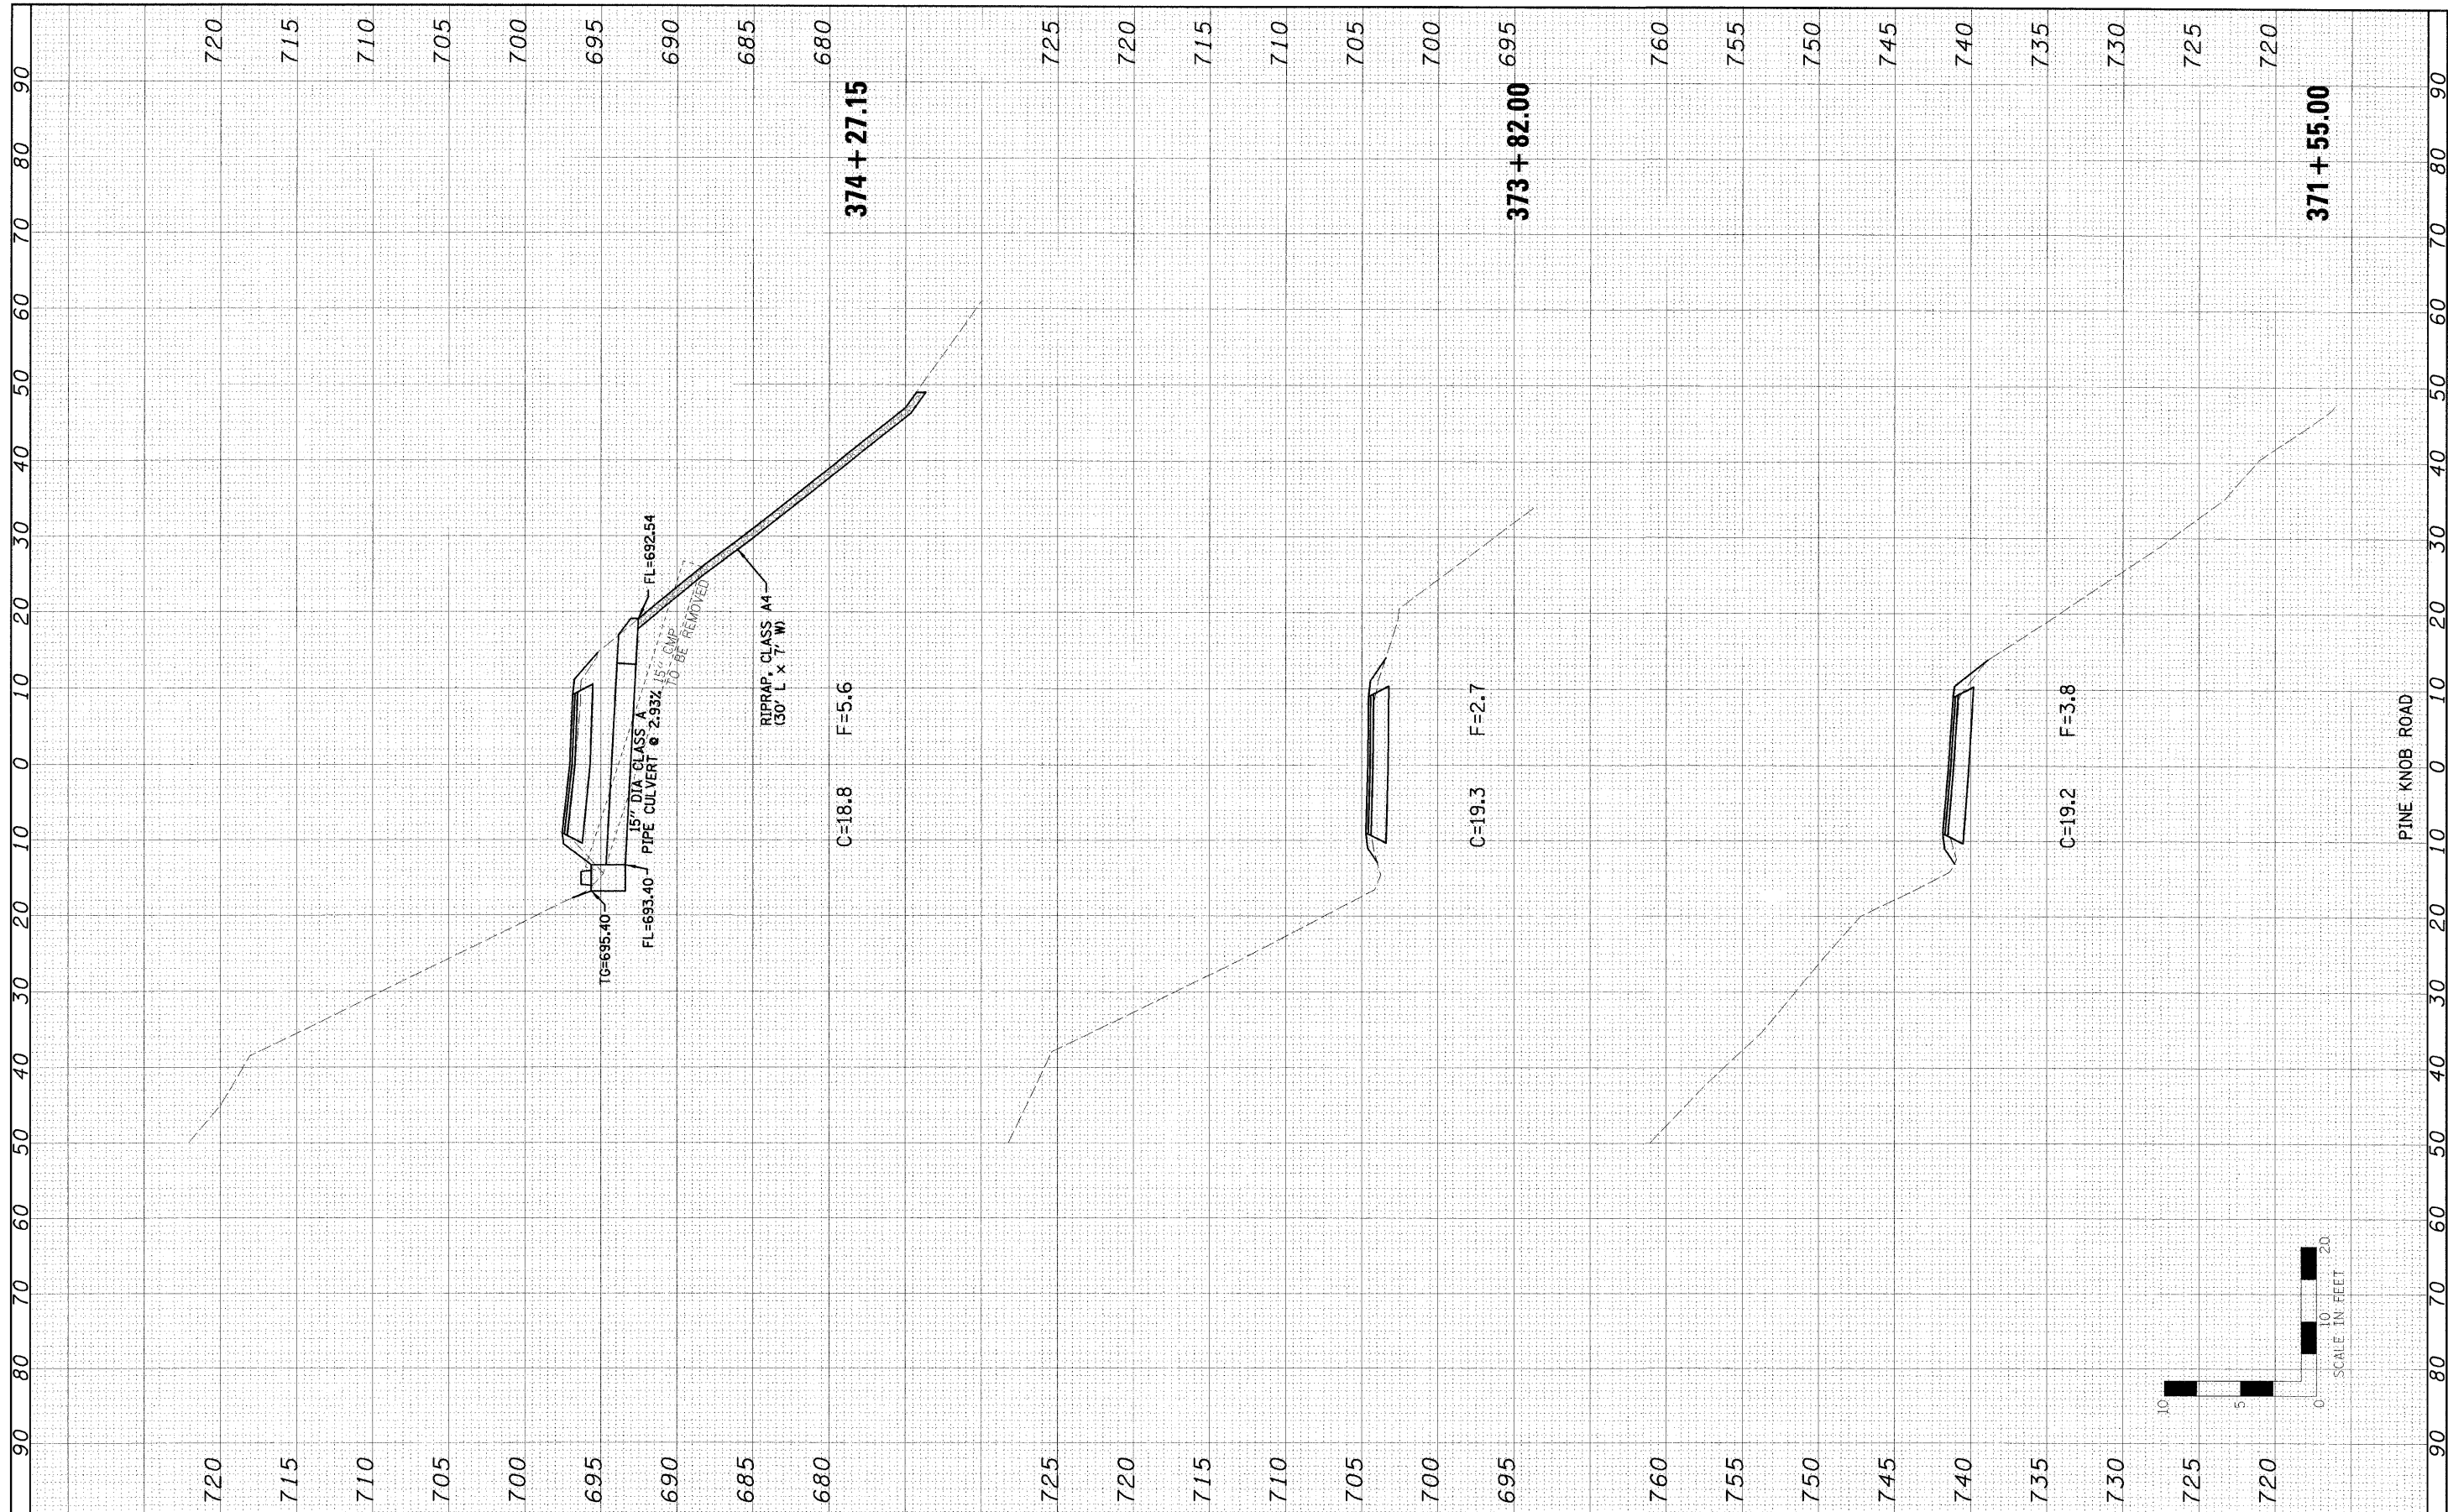

FILE NAME	USER NAME - USER1	DESIGNED - LAW	REVISED	STATE OF ILLINOIS DEPARTMENT OF TRANSPORTATION	PINE KNOB ROAD CROSS SECTIONS		F.A. RTE.	SECTION	COUNTY	TOTAL SHEETS	SHEET NO.	
FILE #		DRAWN - JJO	REVISED		SCALE:	SHEET NO. 33 OF 35 SHEETS	STA. 371+55.00 TO STA. 374+27.15	PINE KNOB ROAD	CARROLL	35	33	
PLT SCALE - #SCALE#		CHECKED - PJM	REVISED				CONTRACT NO.					
PLT DATE - #DATE#		DATE 01/27/10	REVISED									