



Overlay Sign Design for Location 4-01

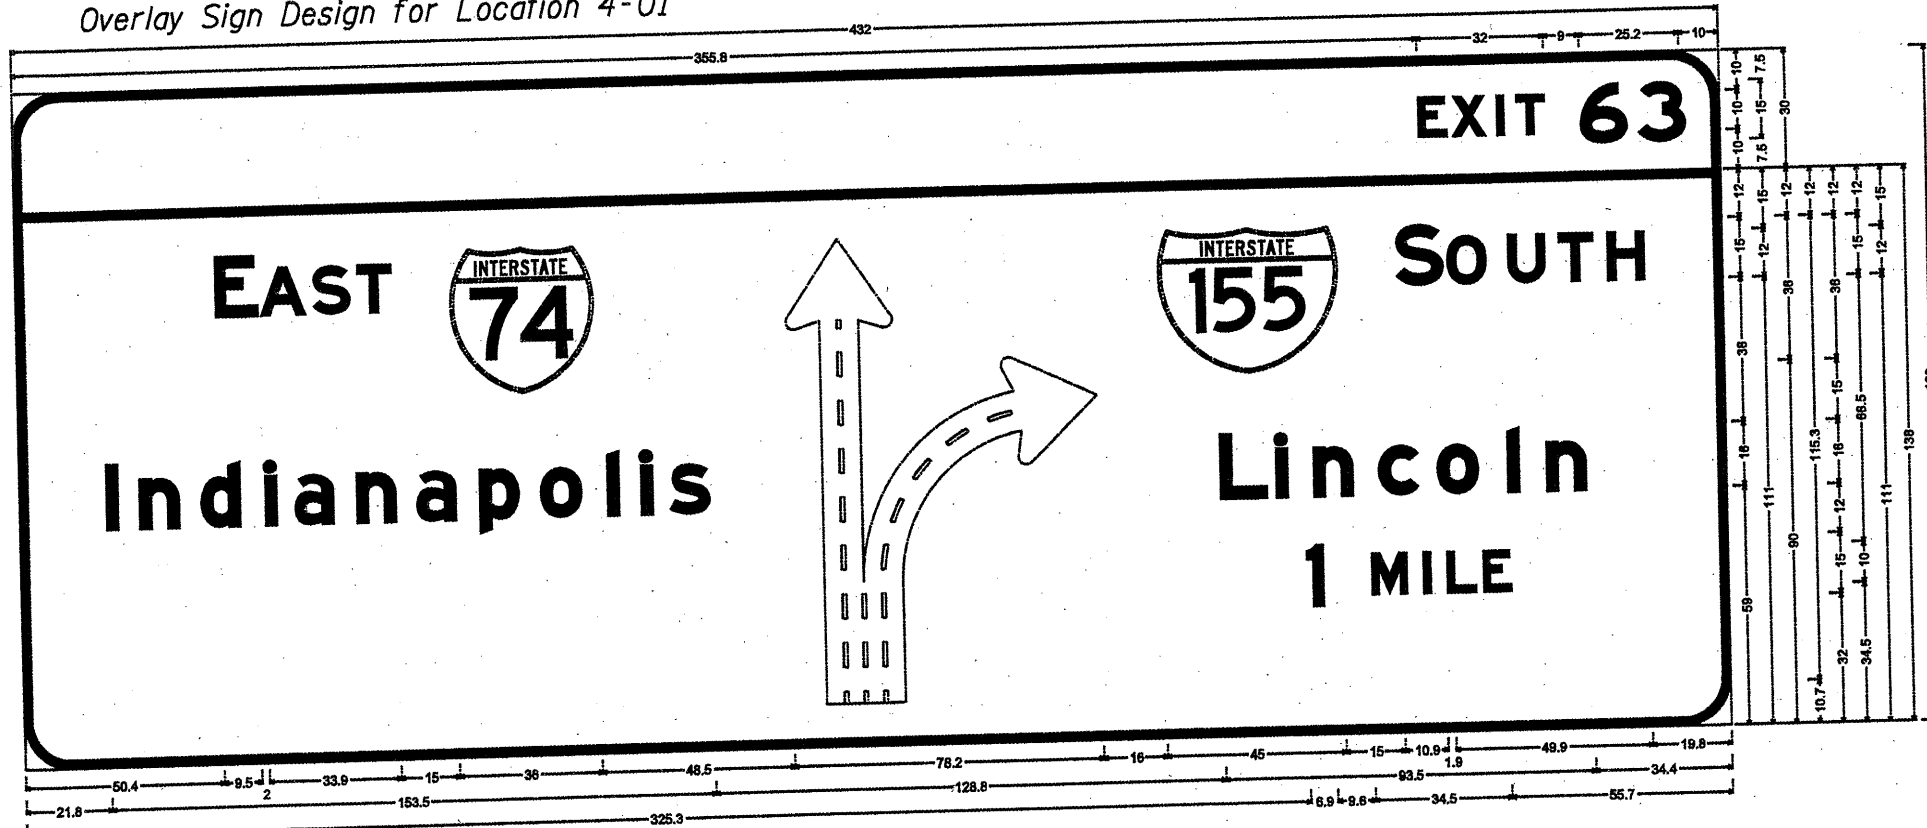

12.0" Radius, 2.0" Border, White on Green;  
[EXIT 63] Clearview/hwy-5-W;  
12.0" Radius, 2.0" Border, White on Green;  
[EAST] Clearview/hwy-5-W; [Indianapolis] Clearview/hwy-5-W-R; Diagrammatic Arrow lane lines Black; Interstate 155 16.0" D; [SOUTH] Clearview/hwy-5-W; [Lincoln] Clearview/hwy-5-W; [1 MILE] Clearview/hwy-5-W;

Overlay Sign Design for Location 4-06

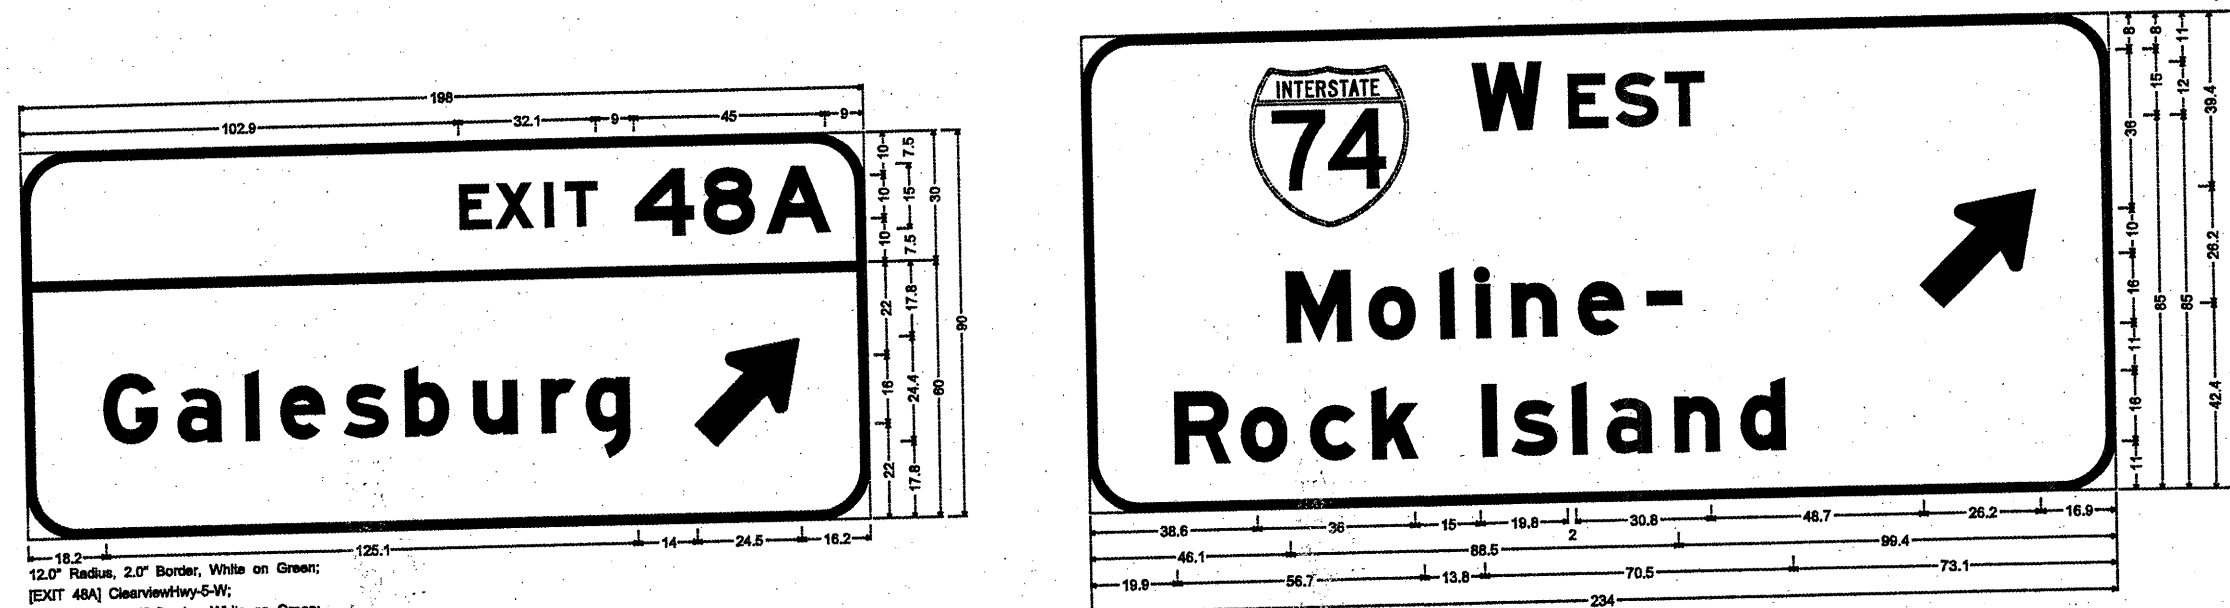

12.0" Radius, 2.0" Border, White on Green;  
[EXIT 48A] Clearview/hwy-5-W;  
12.0" Radius, 2.0" Border, White on Green;  
[Galesburg] Clearview/hwy-5-W-R; Standard Arrow Custom 31.1" X 18.8" 45";

IL 63 Should Have no Border;  
12.0" Radius, 2.0" Border, White on Green;  
[WEST] Clearview/hwy-5-W; [Moline] Clearview/hwy-5-W-R 90% spacing; [Rock Island] Clearview/hwy-5-W-R 90% spacing;  
Standard Arrow Custom 33.4" X 20.3" 45";

DESIGNED	
CHECKED	
DRAWN	
CHECKED	

EXAMINED	20
PASSED	ENGINEER OF BRIDGE DESIGN
	ENGINEER OF BRIDGES AND STRUCTURES

Overlay Sign Design for Location 4-05