


- THERMOPLASTIC PAVEMENT MARKING LEGEND**
- ① 4" DOUBLE SOLID YELLOW LINE (11" C-C)
  - ② 4" WHITE LANE LINE (10' LINE, 30' SPACE)
  - ③ 6" SOLID WHITE LINE
  - ④ 24" SOLID WHITE STOP BAR
  - ⑤ LETTERS AND SYMBOLS
  - ⑥ 6" DOTTED WHITE LINE (2' LINE, 6' SPACE)
  - ⑦ 6" SOLID WHITE TURN LANE LINE
  - ⑧ 6" YELLOW CENTER LINE (10' LINE, 30' SPACE)
  - ⑨ 12" SOLID WHITE LINE
  - ⑩ 12" DIAGONAL LINES, 45 DEGREES AT 75' O.C., YELLOW
  - ⑪ 6" DIAGONAL LINES, 45 DEGREES AT 8' O.C., WHITE

- SYMBOLS LEGEND**
- ◆ RAISED REFLECTIVE PAVEMENT MARKER (TWO - WAY AMBER)
  - ◆ RAISED REFLECTIVE PAVEMENT MARKER (ONE - WAY AMBER)
  - ◆ RAISED REFLECTIVE PAVEMENT MARKER (ONE - WAY CRYSTAL)

HOT-MIX ASPHALT SURFACE REMOVAL, 2 1/2"  
 POLYMERIZED LEVELING BINDER MACHINE METHOD, IL-4.75, N50, 3/4"  
 POLYMERIZED HOT-MIX ASPHALT SURFACE COURSE, MIX "F", N90, 1 3/4"

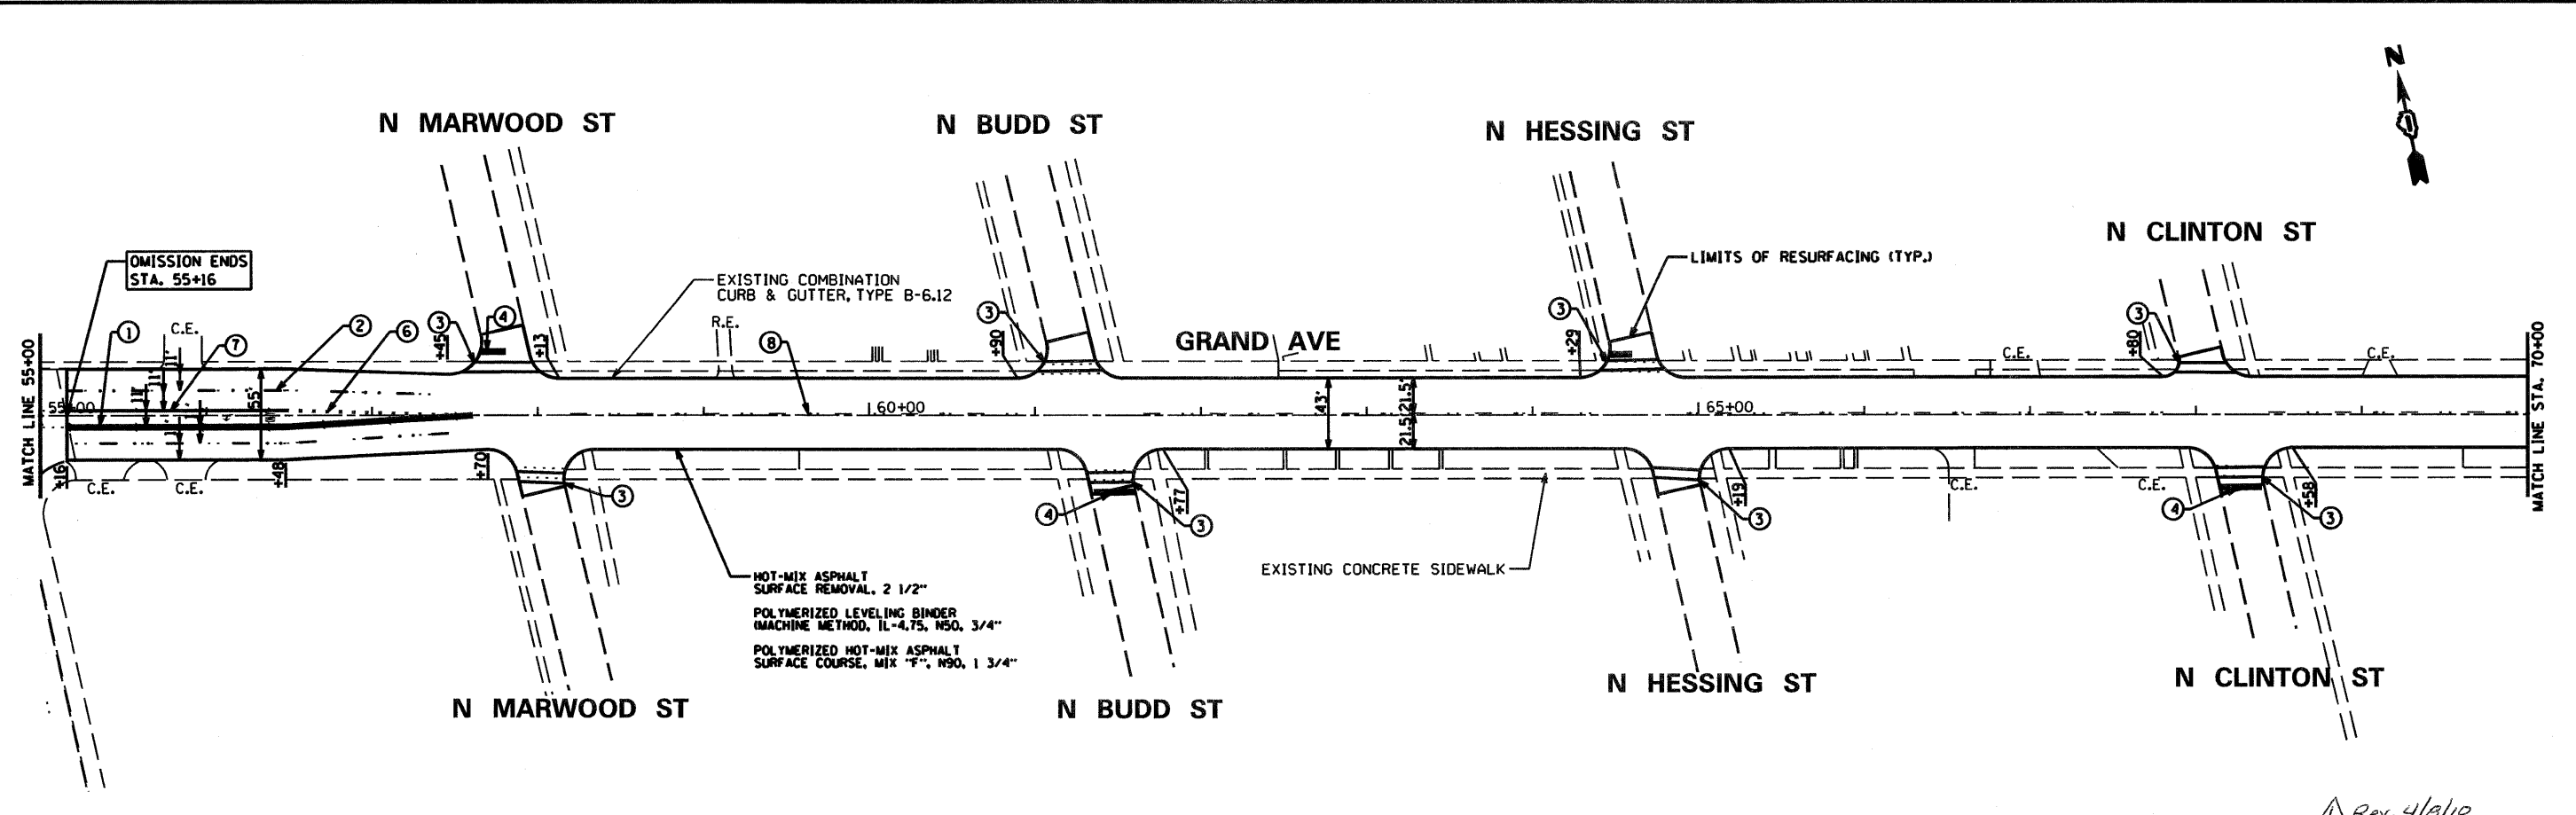

FILE NAME *	USER NAME * #USER*	DESIGNED - KSD	REVISED - 2/4/10 IDOT REV.
#FILE#		DRAWN - AZM	REVISED -
		CHECKED - CMJ	REVISED -
		DATE - 01/13/10	REVISED -

STATE OF ILLINOIS  
 DEPARTMENT OF TRANSPORTATION

SCALE: 1" = 50' SHEET NO. 2 OF 5 SHEETS STA. 40+00 TO STA. 70+00

F.A.U. RTE.	SECTION	COUNTY	TOTAL SHEETS	SHEET NO.
1376	(136.464EXT&0506) RS-6	COOK	27	6
CONTRACT NO. 60F67			ILLINOIS FED. AID PROJECT	

Rev. 4/8/10