






CL IL RTE. 50

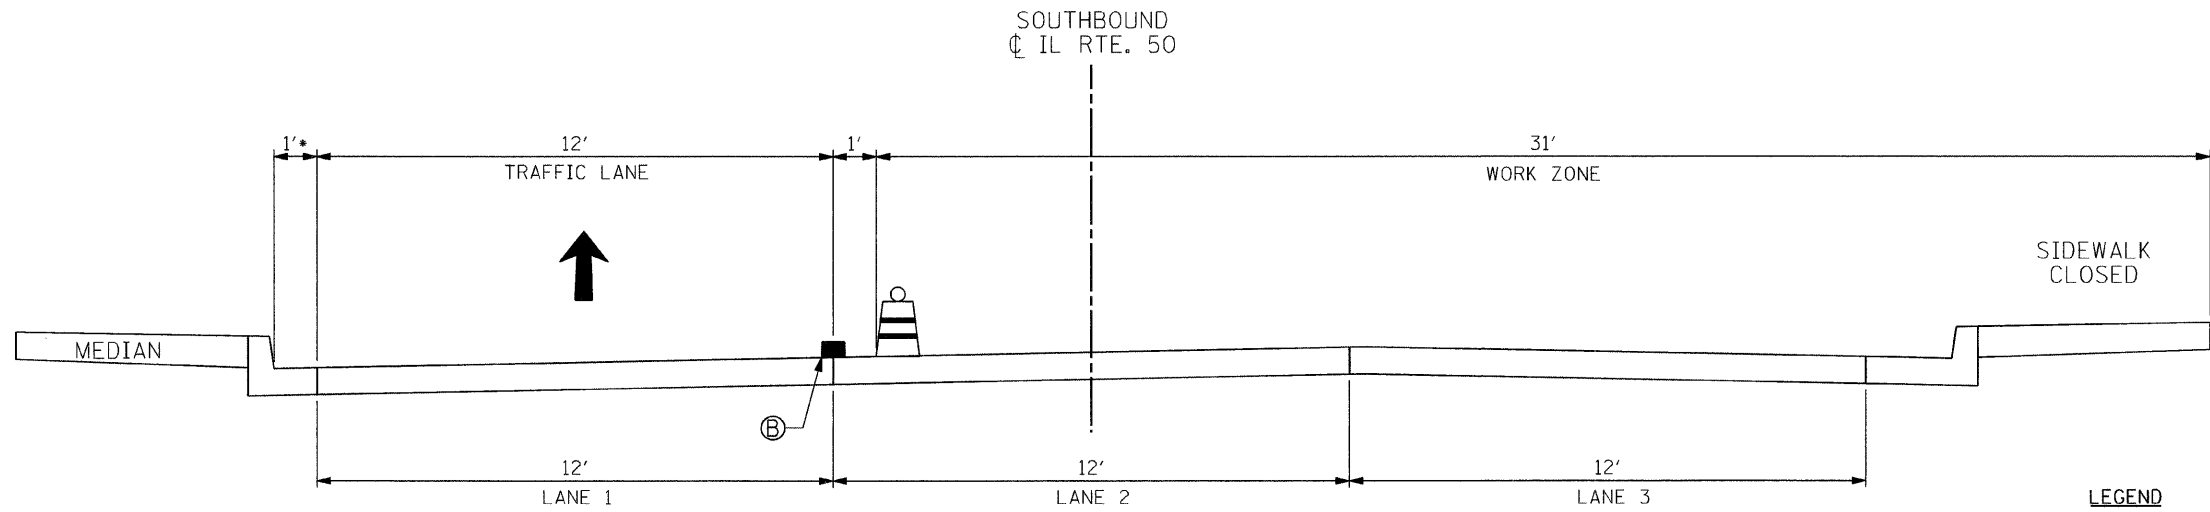


* VARIES 1' TO 3.42'
STA. 142+61 TO 143+46

**MAINTENANCE OF TRAFFIC
IL-50 OVER BRC RR
BRIDGE JOINT RECONSTRUCTION- STAGE 1
(LOOKING SOUTH)**

LEGEND

-  DRUM WITH STEADY BURN LIGHT
-  PAVEMENT MARKING
-  SOLID YELLOW LINE, TAPE TYPE III, 4"
-  SOLID WHITE LINE, TAPE TYPE III, 4"

CL IL RTE. 50

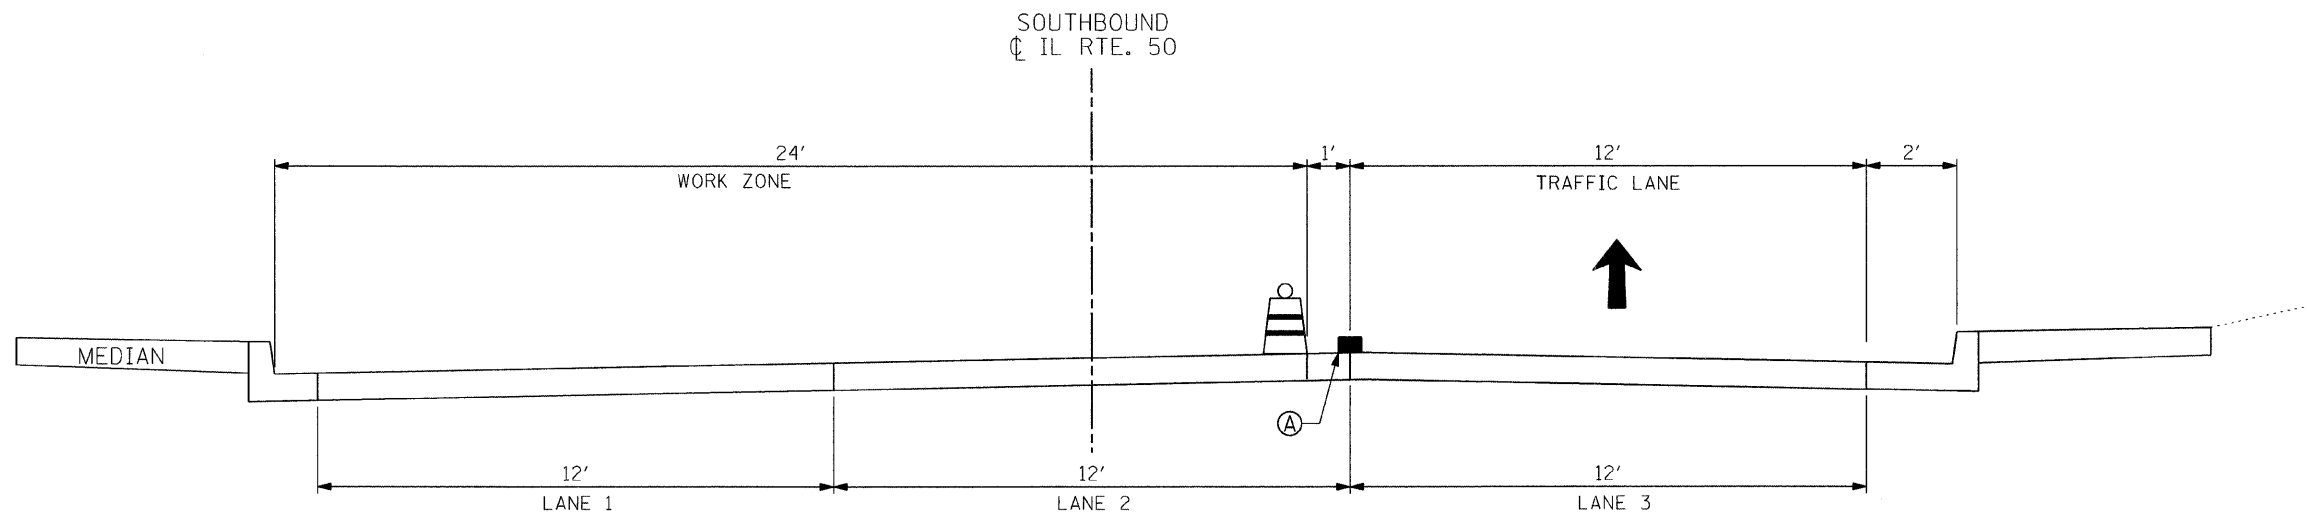

**MAINTENANCE OF TRAFFIC
IL-50 OVER BRC RR
BRIDGE JOINT RECONSTRUCTION- STAGE 2
(LOOKING SOUTH)**

P:\10852009\20083023-02\cadd\site\00\10852009\10852009.dgn
 10/22/2009 10:54:50 AM

FILE NAME =	USER NAME = .USER.	DESIGNED - RS	REVISED -	STATE OF ILLINOIS DEPARTMENT OF TRANSPORTATION	IL 50 (CICERO AVENUE) SOUTHBOUND TYPICAL SECTIONS		F.A.P. RTE. 350	SECTION 50-1 VB-1-BR	COUNTY COOK	TOTAL SHEETS 33	SHEET NO. 5	
PLDT SCALE = 50.0045' / IN.	CHECKED - EF	REVISED -	REVISED -		SCALE:	SHEET NO. 2 OF 2 SHEETS	STA. TO STA.	ILLINOIS FED. AID PROJECT				
PLDT DATE = 10/22/2009	DATE - 10/23/09	REVISED -	REVISED -									