


**NOTE**  
 REFER TO HIGHWAY STANDARD 701601  
 FOR ADVANCE SIGNING AND ADDITIONAL  
 DETAILS NOT SHOWN

- CONSTRUCTION WORK ZONE
- DIRECTION OF TRAFFIC
- TEMPORARY CONCRETE BARRIER
- IMPACT ATTENUATOR TEMPORARY
- FLASHING ARROW BOARD
- TYPE III BARRICADE
- BARRICADE OR DRUM  
50' CTC ON TANGENTS  
20' CTC IN TAPER

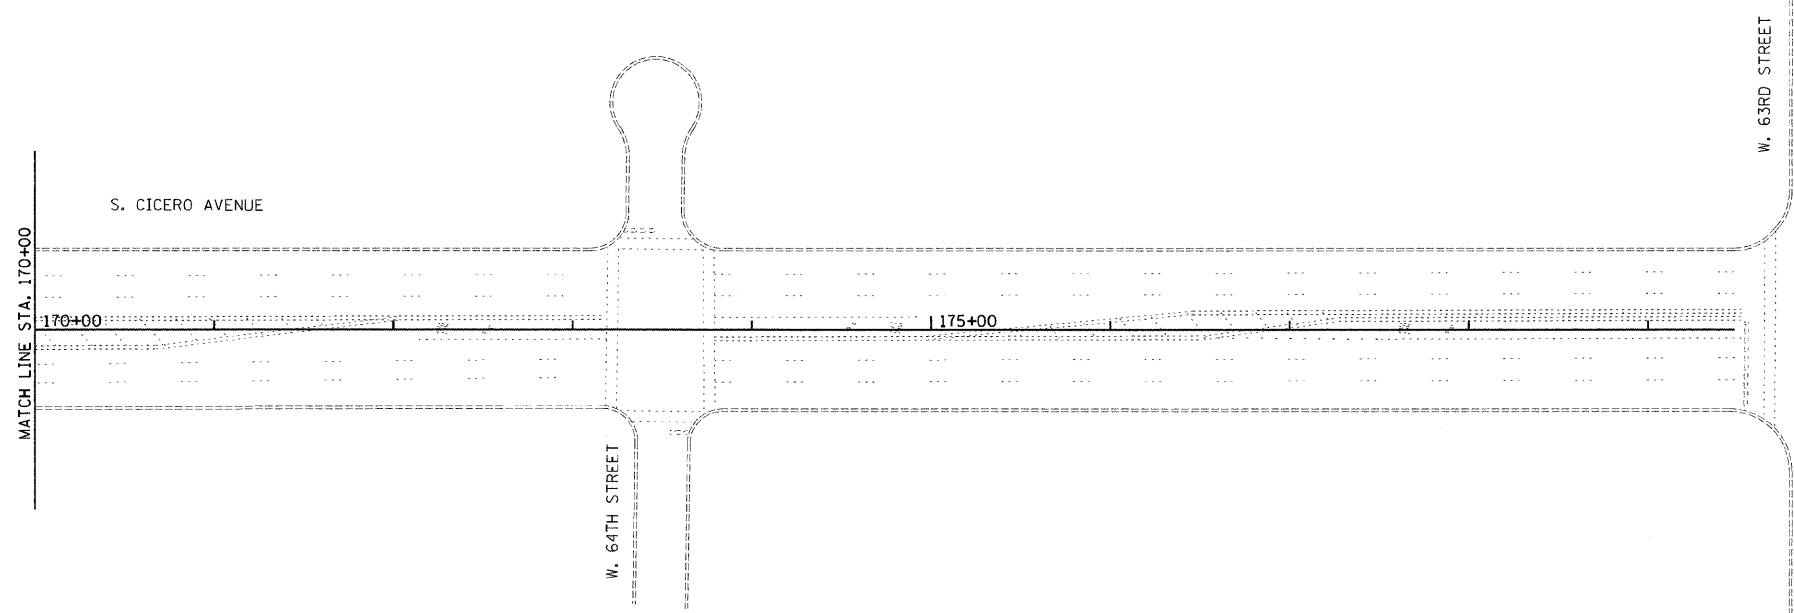

P:\10522009\20093023-02\cadd\site\00\Die0176-sht+st01e02.dgn  
 10/22/2009 10:58:09 AM

FILE NAME =	USER NAME = .USER.	DESIGNED - RS	REVISED -
		DRAWN - EF	REVISED -
	PLOT SCALE = 50.0057' / IN.	CHECKED -	REVISED -
	PLOT DATE = 10/22/2009	DATE - 10/23/09	REVISED -

**STATE OF ILLINOIS  
 DEPARTMENT OF TRANSPORTATION**

<b>IL 50 (CICERO AVENUE)    MAINTENANCE OF TRAFFIC STAGE 1</b>			
SCALE: 50	SHEET NO. 2 OF 4 SHEETS	STA. TO STA.	

F.A.P. RTE.	SECTION	COUNTY	TOTAL SHEETS	SHEET NO.
350	50-1 VB-1-BR	COOK	33	7
CONTRACT NO. 60H76				
ILLINOIS FED. AID PROJECT				