


NOTE:
 REPAIR OR REPLACE REFLECTORS THAT ARE DAMAGED OR REMOVED DURING TRAFFIC STAGING
 REFER TO IDOT DISTRICT 1 STANDARD TC-11 AND TC-13
 FOR ADDITIONAL DETAILS NOT SHOWN

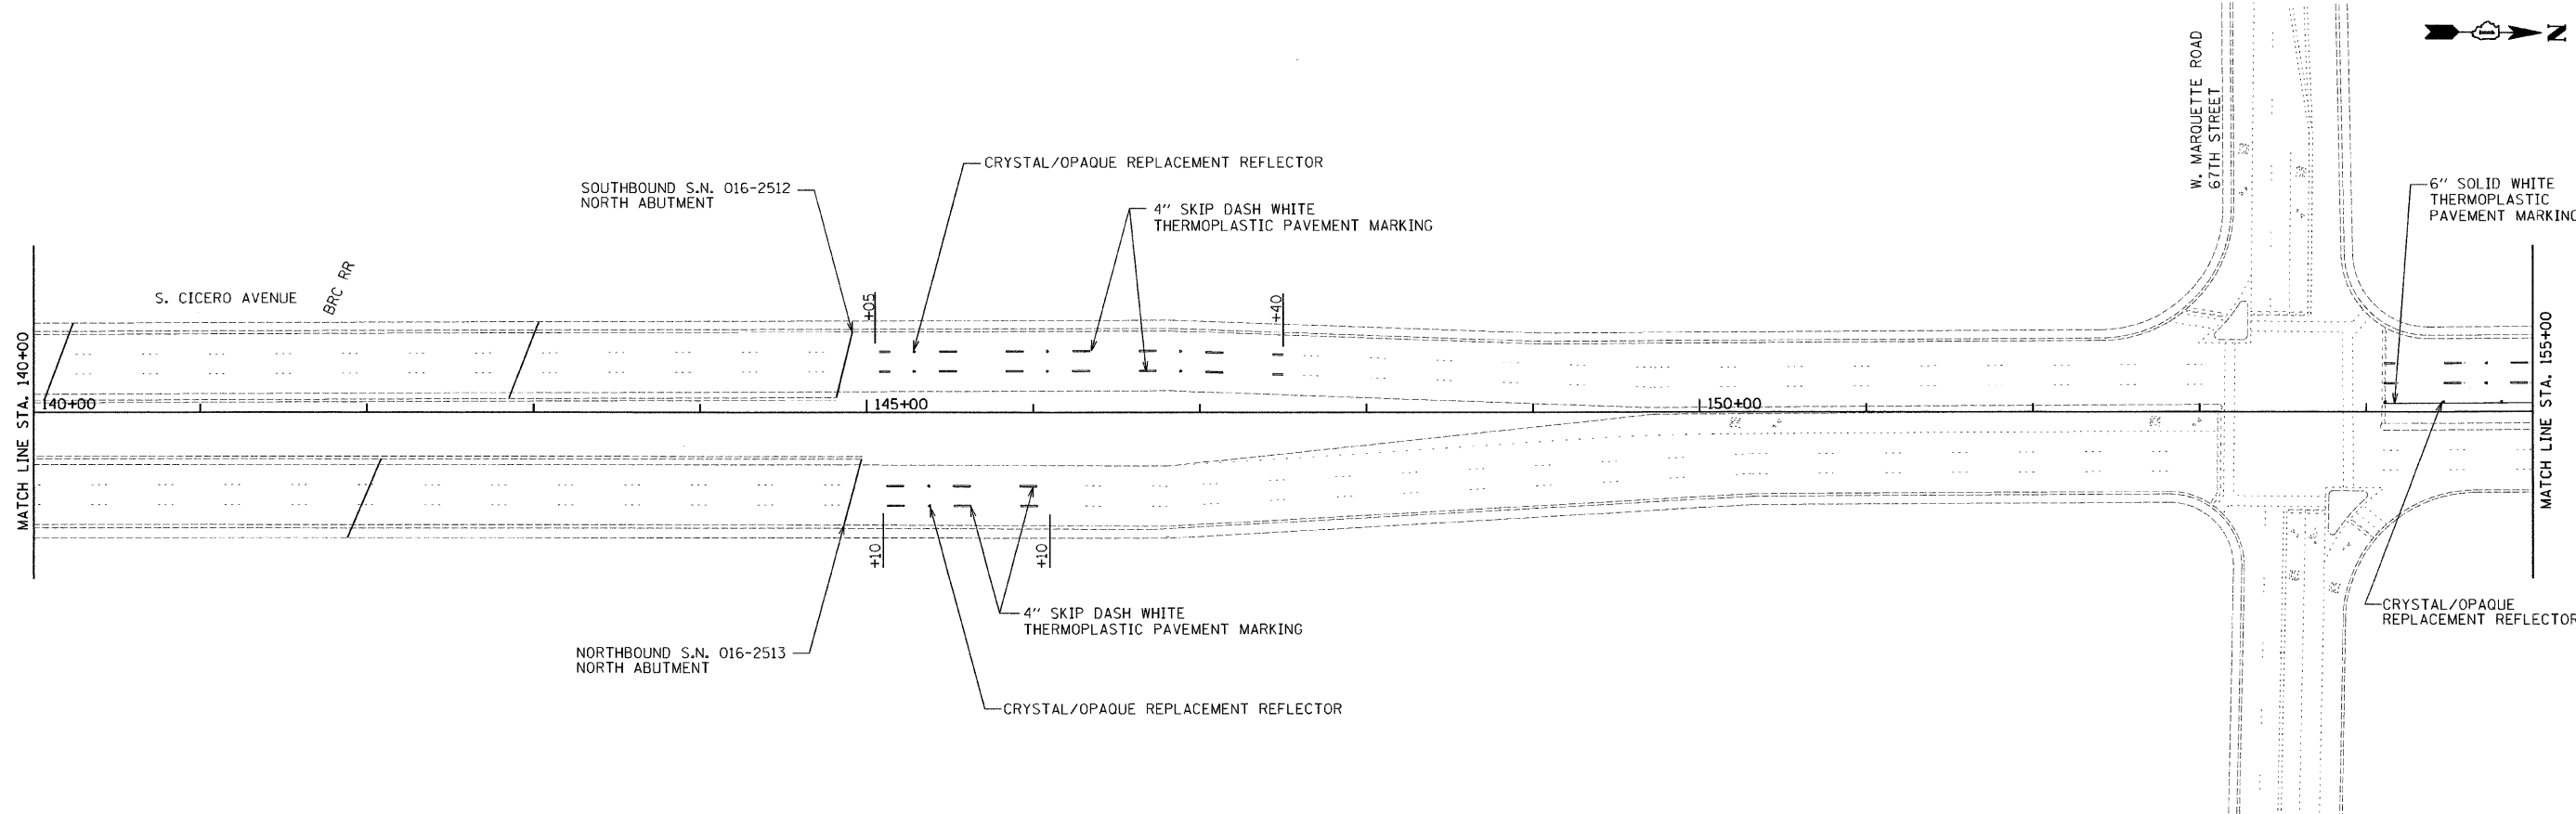

H:\job\2009\20091021-02\CAD\Site\00\DieOff76-sht-pmk101.dgn
 11/2/2009 2:33:27 PM

FILE NAME =	USER NAME = USER	DESIGNED - RS	REVISED -	STATE OF ILLINOIS DEPARTMENT OF TRANSPORTATION	IL 50 (CICERO AVENUE) PAVEMENT MARKING PLAN			F.A.P. RTE.	SECTION	COUNTY	TOTAL SHEETS	SHEET NO.	
		DRAWN - EF	REVISED -		SCALE: 50	SHEET NO. 1 OF 4 SHEETS	STA.	TO STA.	350	50-1 VB-1-BR	COOK	33	10
		CHECKED -	REVISED -		CONTRACT NO. 60H76								
		DATE - 10/23/09	REVISED -		ILLINOIS FED. AID PROJECT								