
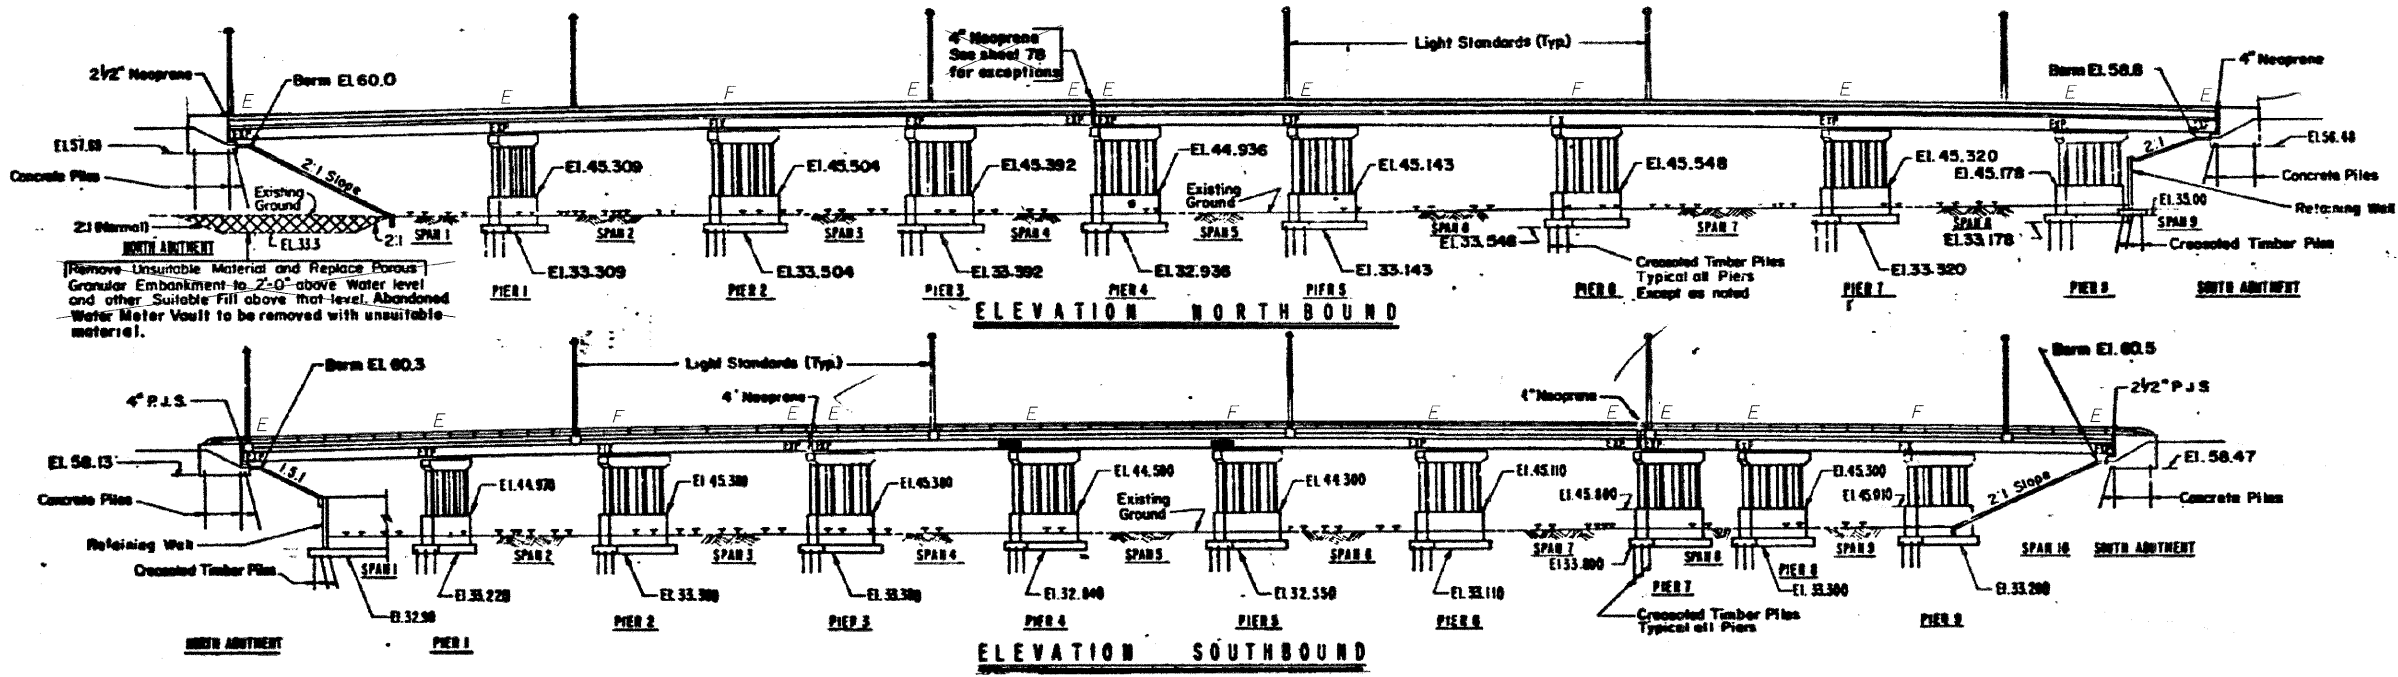


FAP ROUTE NO.	SECTION	COUNTY	TOTAL SHEETS	SHEET NO.	SHEET NO. 1 OF 16 SHEETS
350	50-1 VB-1-BR	Cook	33	12	
FED. RD. DIST.	ILLINOIS	FED. AID PROJECT-			

Contract # 60H76

SCOPE OF WORK

1. Remove and replace expansion joints at abutments, Southbound Piers 3 & 7 and Northbound Pier 4.
2. Repair concrete at Southbound Piers 3 & 7 and Northbound Pier 4.
3. Clean the existing drainage system.

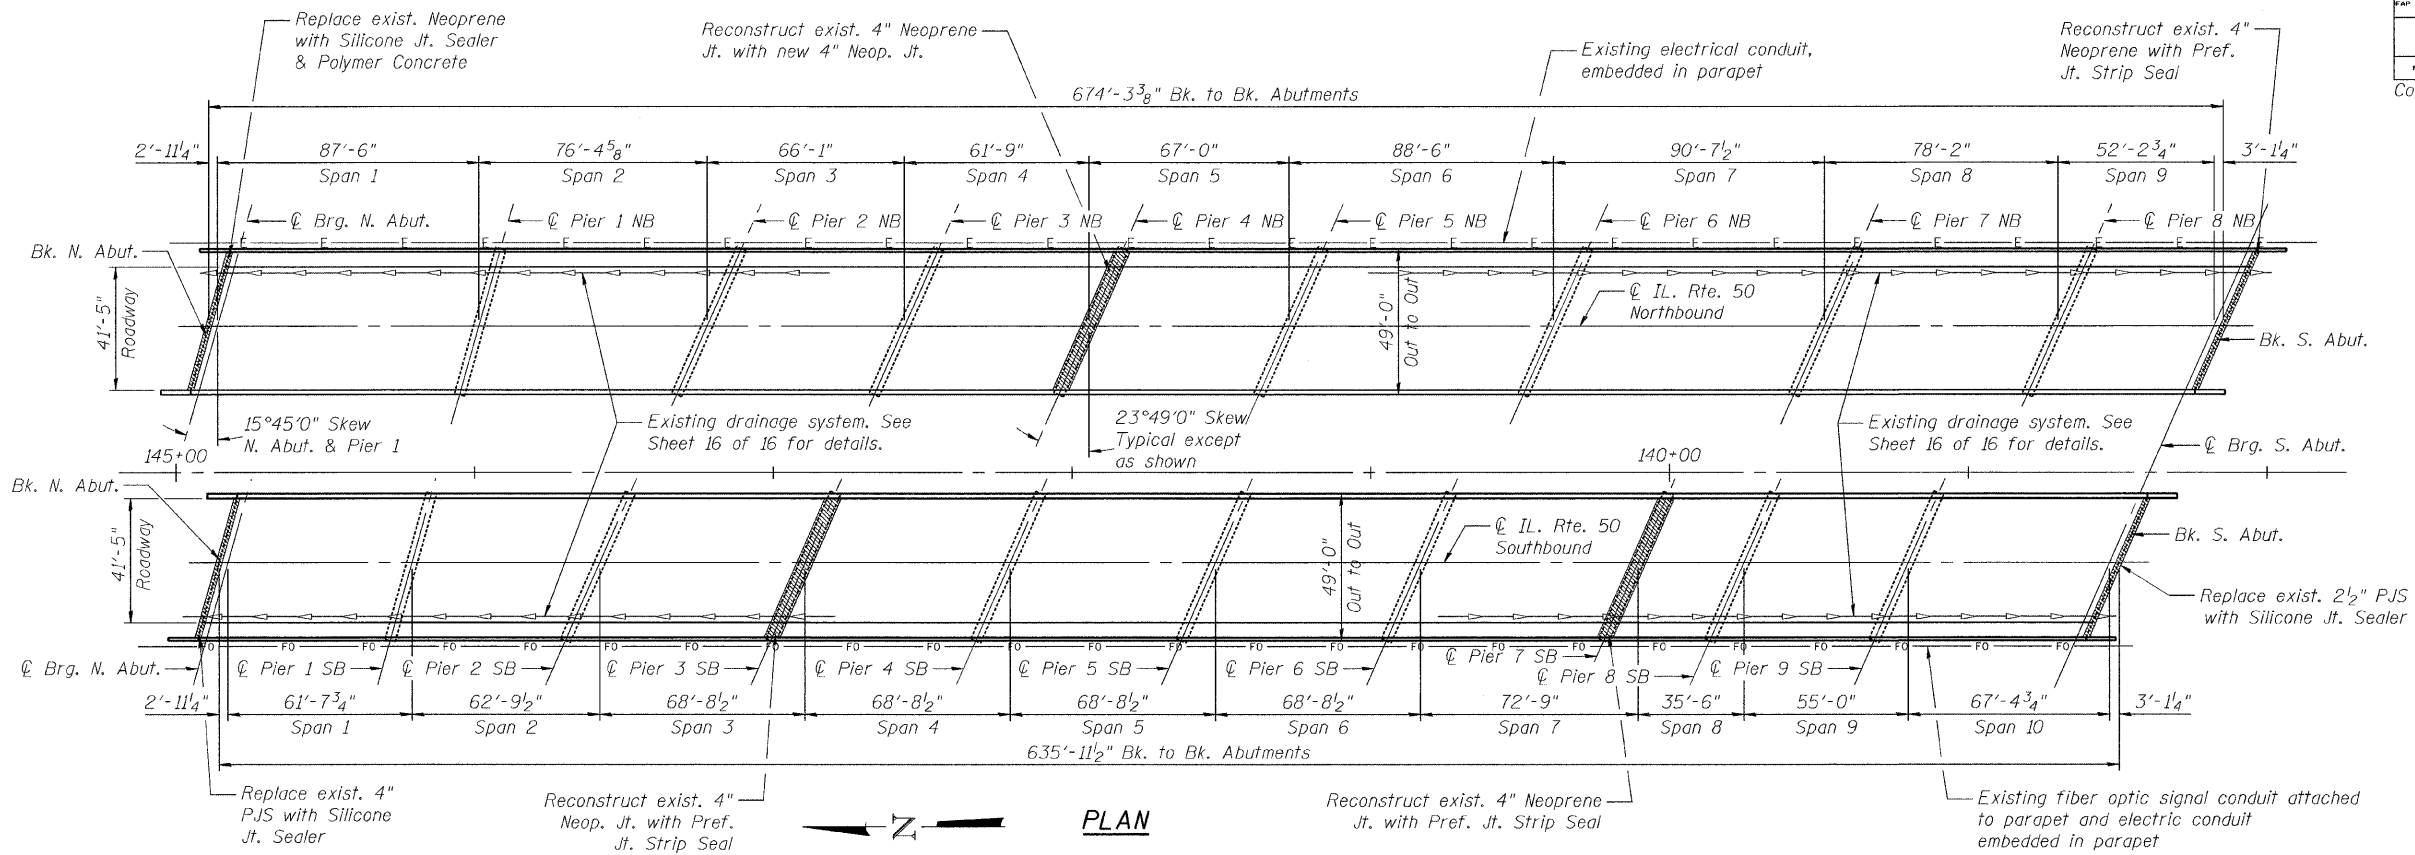

DESIGNED	E.E.J.
CHECKED	J.A.Z.
DRAWN	E.E.J.
CHECKED	J.A.Z.

John A. Zervas
 STATE OF ILLINOIS
 JOHN A. ZERVAS
 081-004708
 CHICAGO, ILL.
 LICENSED STRUCTURAL ENGINEER
 EXPIRES 11/30/2010

GENERAL PLAN & ELEVATION
 IL 50 (CICERO AVE) OVER BRC R.R.
 F.A.P. 350, SECTION 50-1 VB-1-BR
 COOK COUNTY

S.N. 016-2512 (S.B.), 016-2513 (N.B.)
 DATE: 10-23-09

GRAEF
 CHICAGO ILLINOIS