


Y FLASHING BEACON  
POST MOUNTED SOLAR  
POWERED INSTALLATION

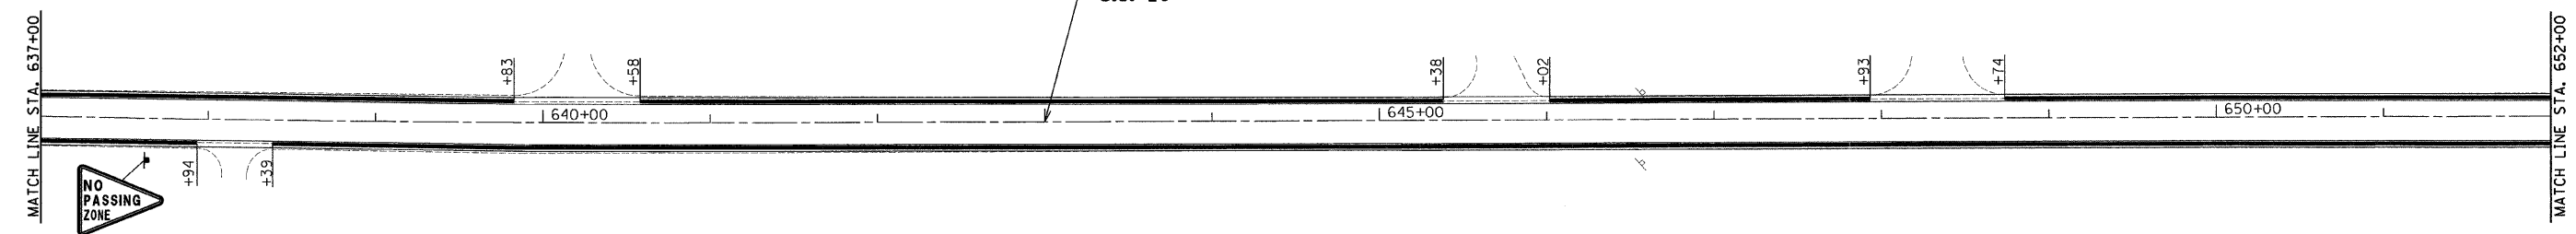

NO  
PASSING  
ZONE  
W14-3  
48' X 36'  
STA. 637+64 RT

p:\jobs\2009\02\003\023-158\cd\blst\egdr\0000160131-ent-plan01.dgn  
 2/24/2010 2:13:43 PM

FILE NAME =	USER NAME = .USER.	DESIGNED - RS / EF	REVISED - EF 02-24-2010
*FILEL*		DRAWN - JJ / EF	REVISED -
	PLOT SCALE = 50.0000' / IN.	CHECKED - RS	REVISED -
	PLOT DATE = 2/24/2010	DATE - 02-08-2010	REVISED -

**STATE OF ILLINOIS  
DEPARTMENT OF TRANSPORTATION**

**US 20 - WEST UNION ROAD TO IL 47  
ROADWAY PLANS**

SCALE: 50 SHEET NO. 21 OF 23 SHEETS STA. 622+00 TO STA. 652+00

*Rev. Sheet 4-6-10*

F.A.U. RTE.	SECTION	COUNTY	TOTAL SHEETS	SHEET NO.
*	2009-089 I	**	46	29
** McHENRY & KANE			CONTRACT NO. 60137	
* 525/345			ILLINOIS FED. AID PROJECT	