


EXISTING TYPICAL SECTION  
STA. 433+53 TO STA. 436+97

EXISTING CONDITIONS:

- (A) HOT-MIX ASPHALT SURFACE
- (B) P.C. CONCRETE PAVEMENT
- (C) AGGREGATE SHOULDER
- (D) TYPE B GUTTER
- (E) BRIDGE PIER

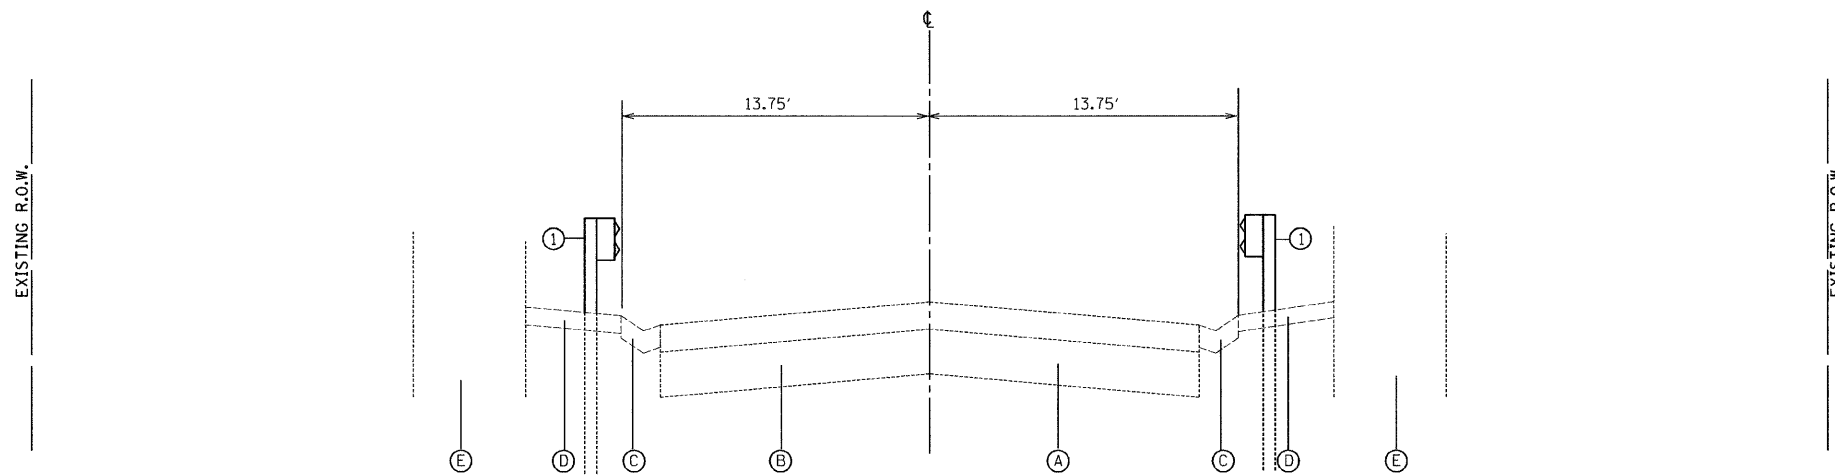

EXISTING TYPICAL SECTION  
STA. 433+53 TO STA. 436+97

PROPOSED IMPROVEMENTS

- ① GUARDRAIL, TYPE B

P:\Jobs\2009\20090823-HEV\CAD\Site\Drawings\00\06037-TypSec02.dgn  
 2/11/2010 4:53:10 PM

FILE NAME =	USER NAME = .USER.	DESIGNED - RS	REVISED -
#FILE#		DRAWN - RS	REVISED -
	PLOT SCALE = 4.0000 "/td> <td>CHECKED - RS</td> <td>REVISED -</td>	CHECKED - RS	REVISED -
	PLOT DATE = 2/11/2010	DATE - 02-08-2010	REVISED -

STATE OF ILLINOIS  
DEPARTMENT OF TRANSPORTATION

US 20 - WEST UNION ROAD TO IL 47  
TYPICAL SECTIONS

SCALE: NTS SHEET NO. 2 OF 3 SHEETS STA. TO STA.

F.A.U. RTE.	SECTION	COUNTY	TOTAL SHEETS	SHEET NO.
••	2009-089 I	••	46	7
•• McHENRY & KANE			CONTRACT NO. 60J73	
• 525/ 345			ILLINOIS FED. AID PROJECT	