



PROPOSED TYPICAL SECTION
US ROUTE 30
STA 155+68 TO STA 160+81

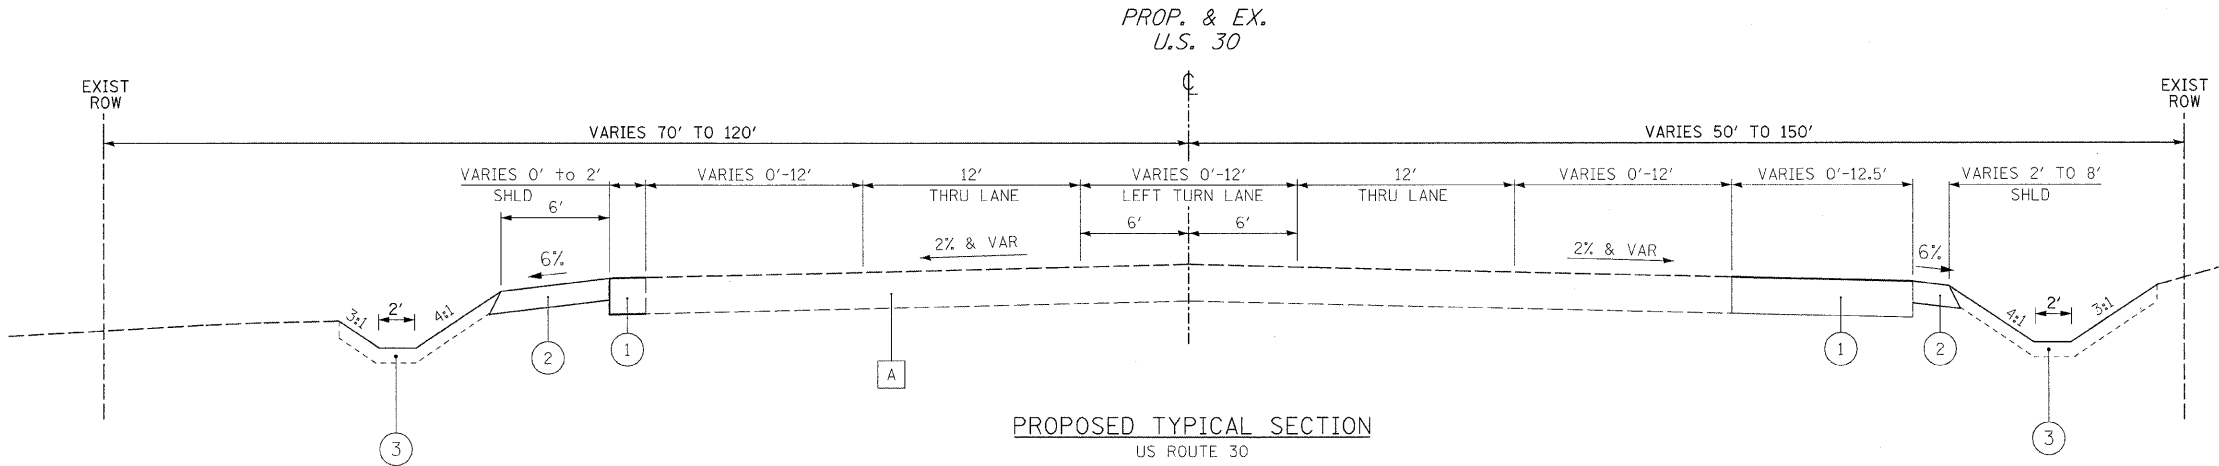

PROPOSED TYPICAL SECTION
US ROUTE 30
STA 179+52 TO STA 182+43

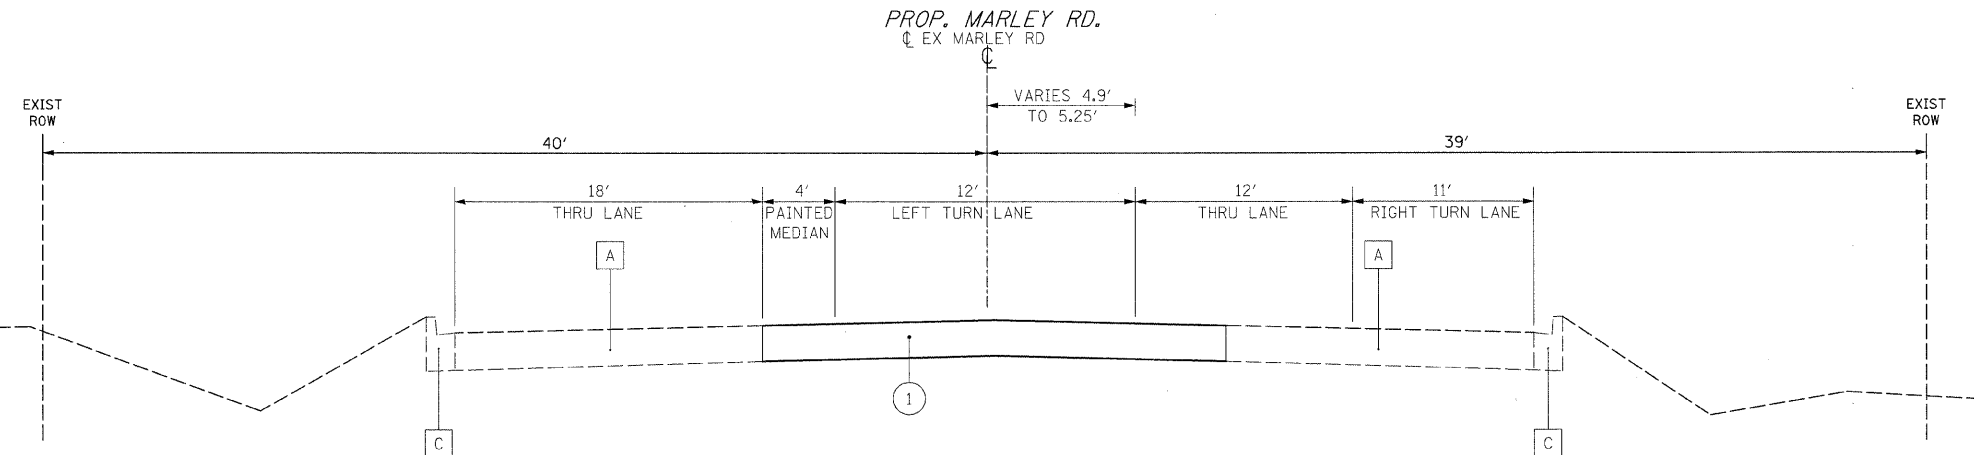

PROPOSED TYPICAL SECTION
MARLEY RD
STA 97+71.00 TO STA 99+13.00

- EXISTING LEGEND**
- A HOT-MIX ASPHALT, 10" AND VARIES
 - B AGGREGATE SHOULDERS
 - C COMBINATION CONCRETE CURB AND GUTTER TYPE B-6.12

- PROPOSED LEGEND**
- 1 TEMPORARY PAVEMENT 10"
 - 2 AGGREGATE SHOULDERS, TYPE B 6"
 - 3 TOPSOIL FURNISH & PLACE, 4"
 - 4 COMBINATION CONCRETE CURB & GUTTER, TYPE B-6.12

FILE NAME =	USER NAME = #USER#	DESIGNED -	REVISED -	STATE OF ILLINOIS DEPARTMENT OF TRANSPORTATION	PROPOSED TYPICAL SECTIONS	F.A.P. RTE.	SECTION	COUNTY	TOTAL SHEETS	SHEET NO.	
#FILEL#		DRAWN -	REVISED -			353	13-I	WILL	67	10	
	PLOT SCALE = #SCALE#	CHECKED -	REVISED -			CONTRACT NO. 60152					
	PLOT DATE = #DATE#	DATE -	REVISED -			ILLINOIS FED. AID PROJECT					
					SCALE: NTS	SHEET NO. 2 OF 2 SHEETS		STA.	TO STA.		