



PROFILE LEFT OF U.S. ROUTE 30 CENTERLINE

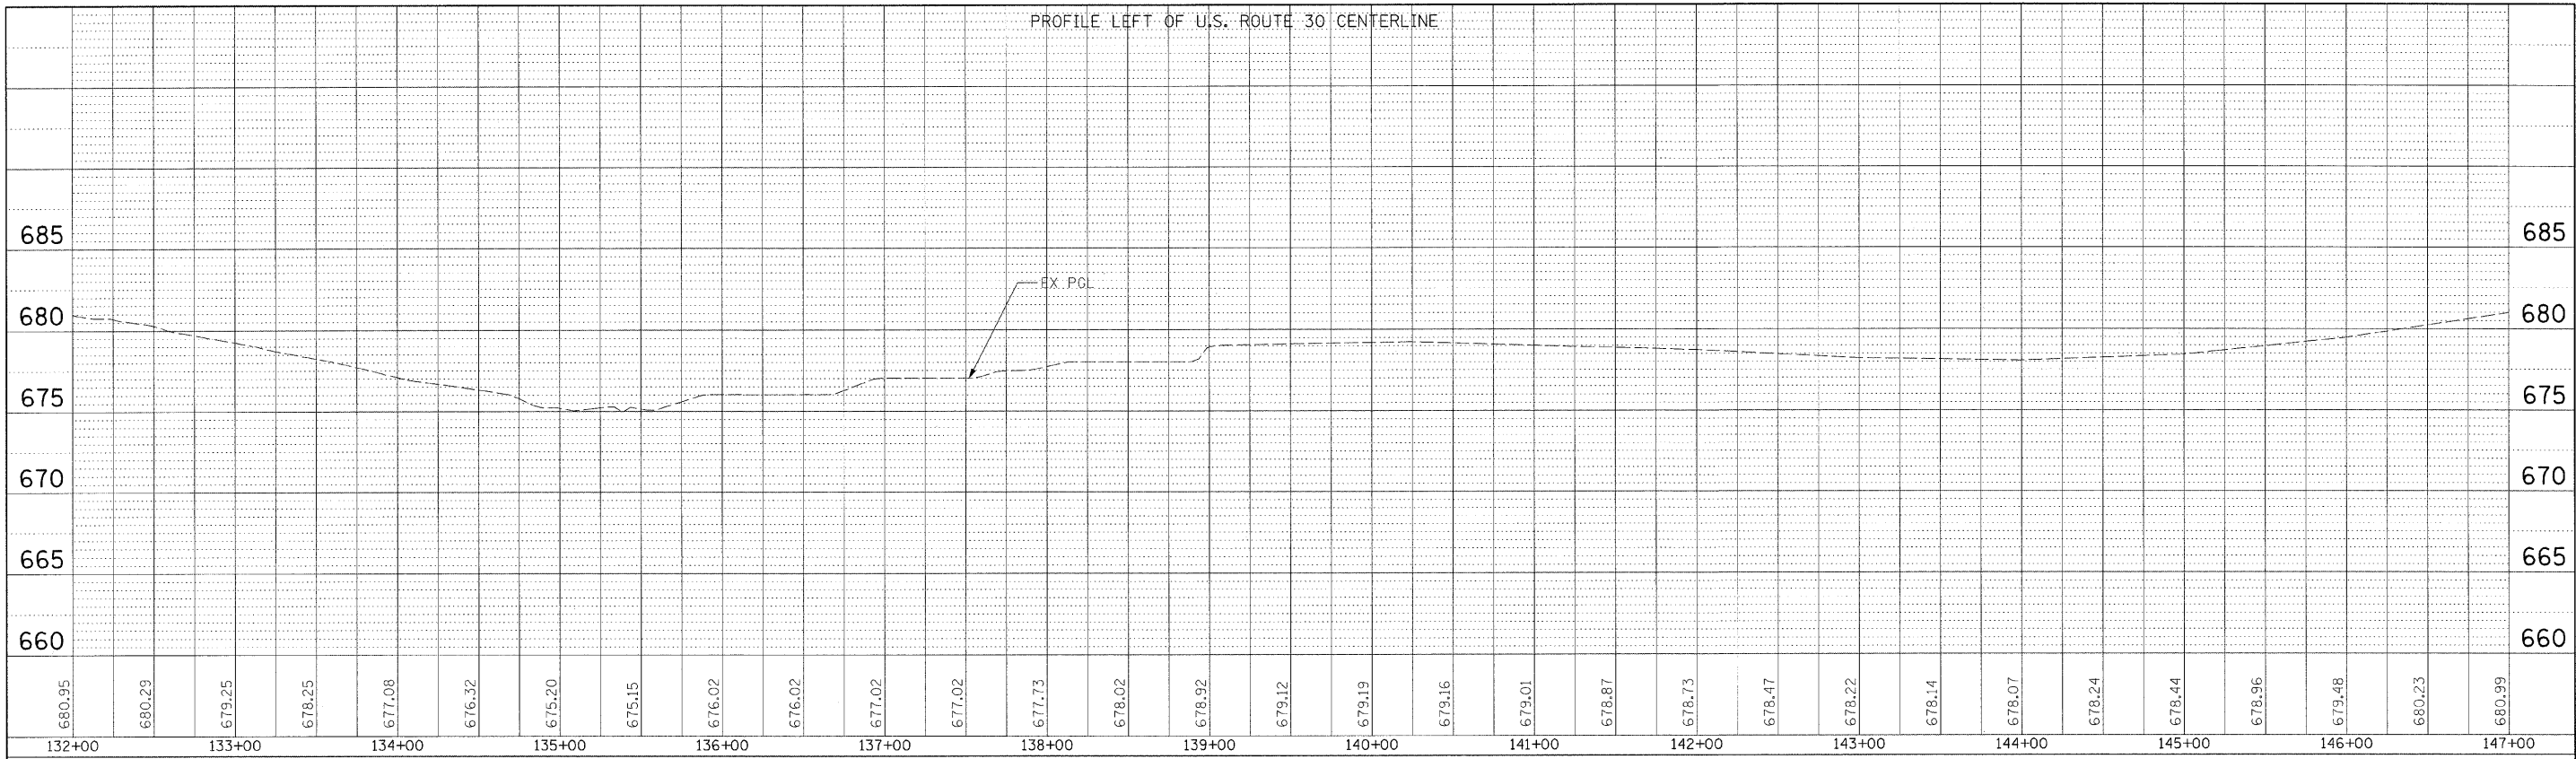

PROFILE RIGHT OF U.S. ROUTE 30 CENTERLINE

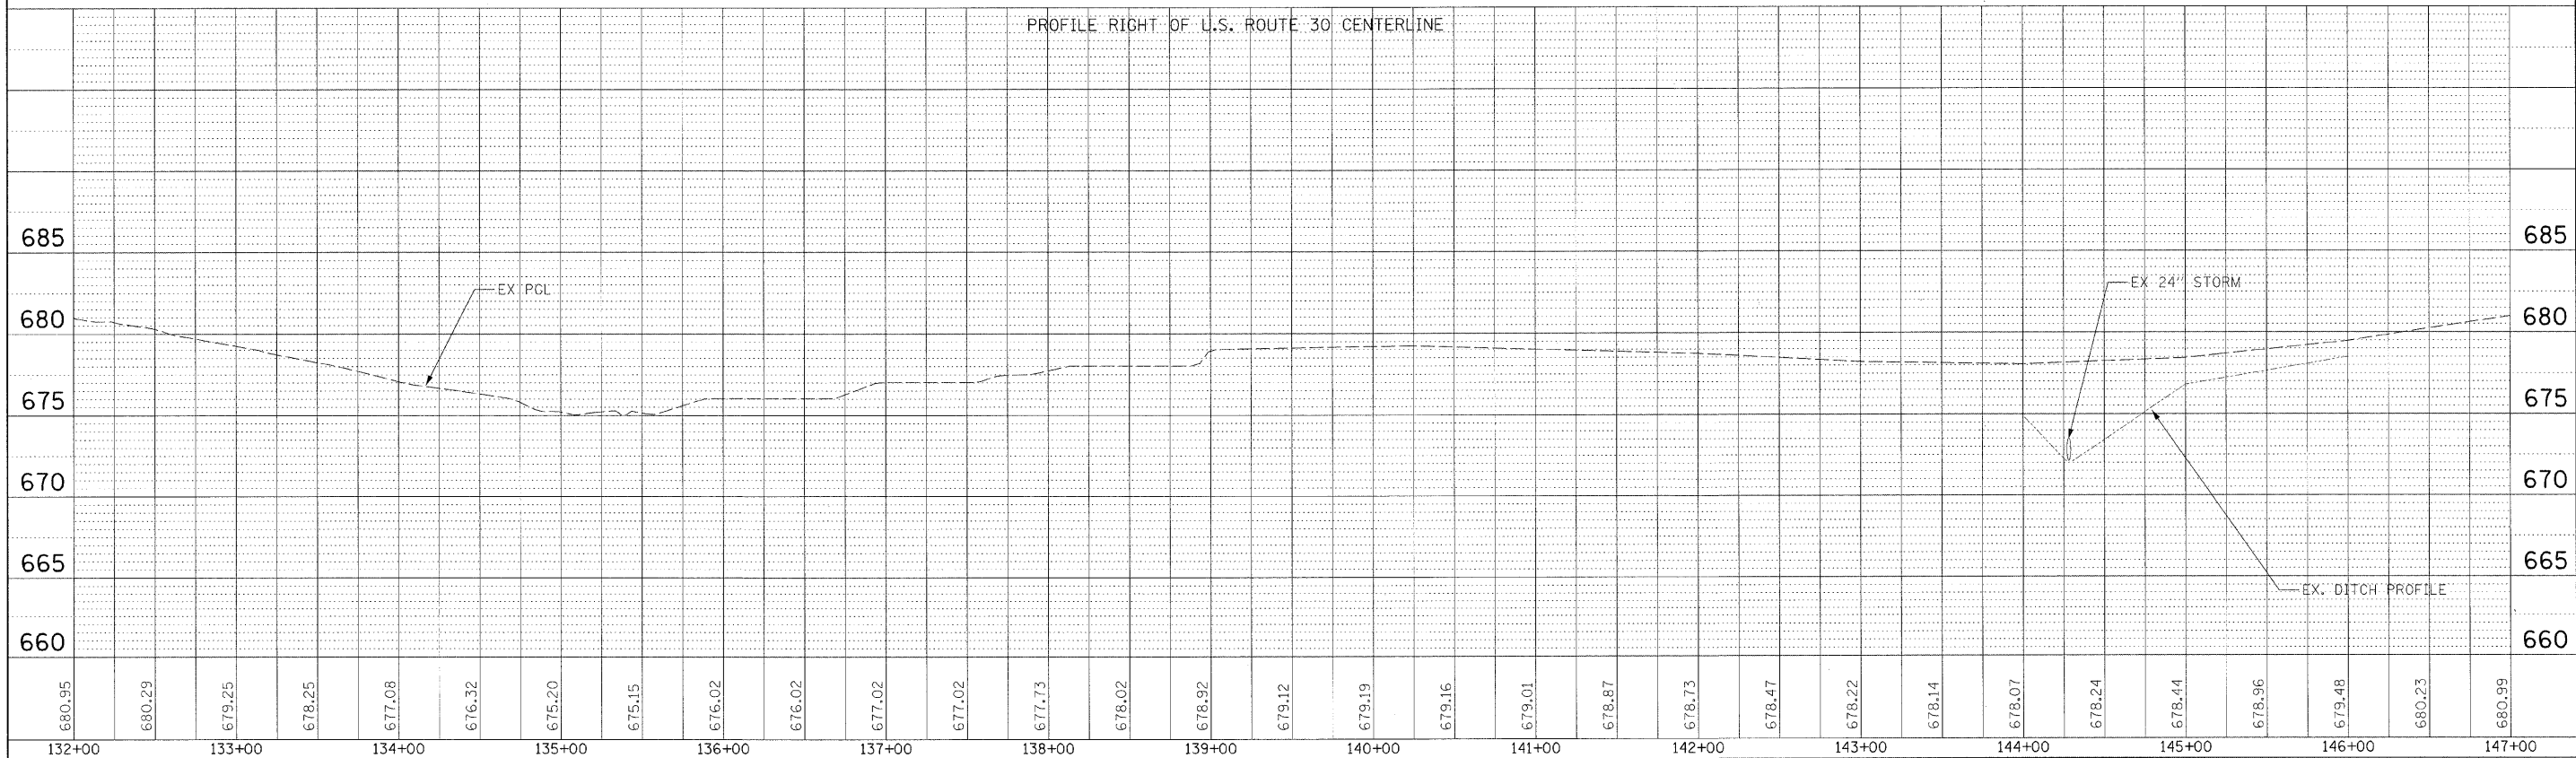

PLAN SURVEYED BY DATE
 NOTE BOOK NO. ALIGNMENT CHECKED
 RT. OF WAY CHECKED
 ROAD FILE NAME

PROFILE SURVEYED BY DATE
 NOTE BOOK NO. GRADES CHECKED
 STRUCTURE NOTATIONS CHECKED

FILE NAME =	USER NAME = #USER#	DESIGNED -	REVISED -	STATE OF ILLINOIS DEPARTMENT OF TRANSPORTATION	DRAINAGE & UTILITIES			F.A.P. R.T.E. 353	SECTION 13-1	COUNTY WILL	TOTAL SHEETS 67	SHEET NO. 21
#FILE#	PLOT SCALE = #SCALE#	DRAWN -	REVISED -		SCALE: 1:50	SHEET NO. 2 OF 6 SHEETS	STA. 132+00.00 TO STA. 147+00.00	CONTRACT NO. 60152				
	PLOT DATE = #DATE#	CHECKED -	REVISED -		ILLINOIS FED. AID PROJECT							
		DATE -	REVISED -									