

**PAVEMENT MARKING LEGEND**



- LETTERS AND SYMBOLS
- STOP LINE, 24" WHITE
- ▶ RAISED PAVEMENT MARKER (RPM), ONE-WAY CRYSTAL
- ▶ RAISED PAVEMENT MARKER (RPM), ONE-WAY AMBER
- ◆ RAISED PAVEMENT MARKER (RPM), TWO-WAY AMBER

**PAVEMENT MARKING NOTES**

1. THERMOPLASTIC PAVEMENT MARKINGS SHALL BE APPLIED ON HOT-MIX ASPHALT PAVEMENT.
2. PAVEMENT MARKINGS AND RAISED PAVEMENT MARKERS SHALL BE PER DISTRICT ONE PAVEMENT MARKING AND RAISED PAVEMENT MARKERS DETAIL.
3. TWO WEEKS PRIOR TO PLACING PERMANENT PAVEMENT MARKINGS CONTACT CORA MATHIS, IDOT'S AREA TRAFFIC FIELD ENGINEER AT (815) 485-6475.

**PAVEMENT MARKING KEY**

- |        |                     |       |                       |
|--------|---------------------|-------|-----------------------|
| YELLOW |                     | WHITE |                       |
| 1      | 4" DOUBLE           | 3     | 4" SOLID              |
| 2      | 12" DIAGONALS @ 45° | 4     | 4"- 30' SKIP/10' DASH |
|        |                     | 5     | 24" STOP BAR          |
|        |                     | 6     | 6" SOLID              |
|        |                     | 7     | 12" SOLID @ 45°       |

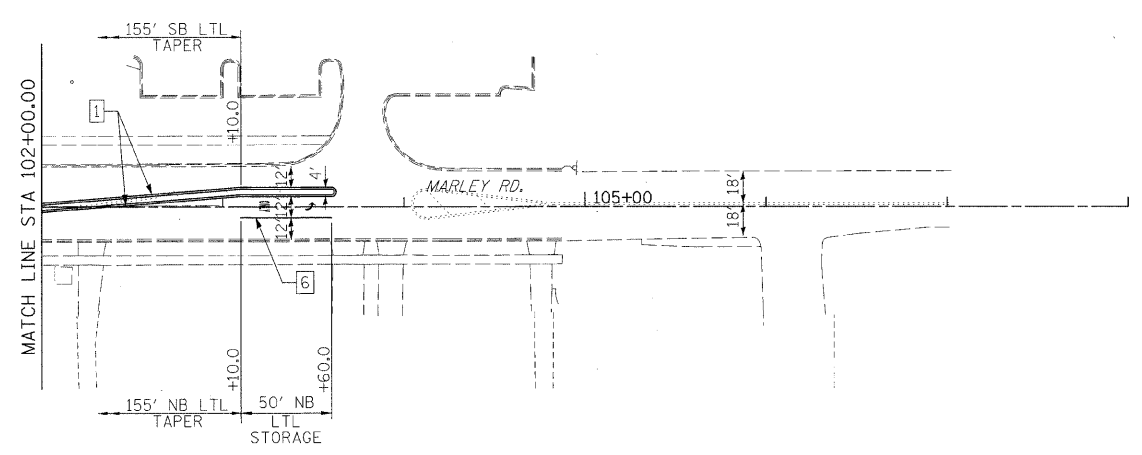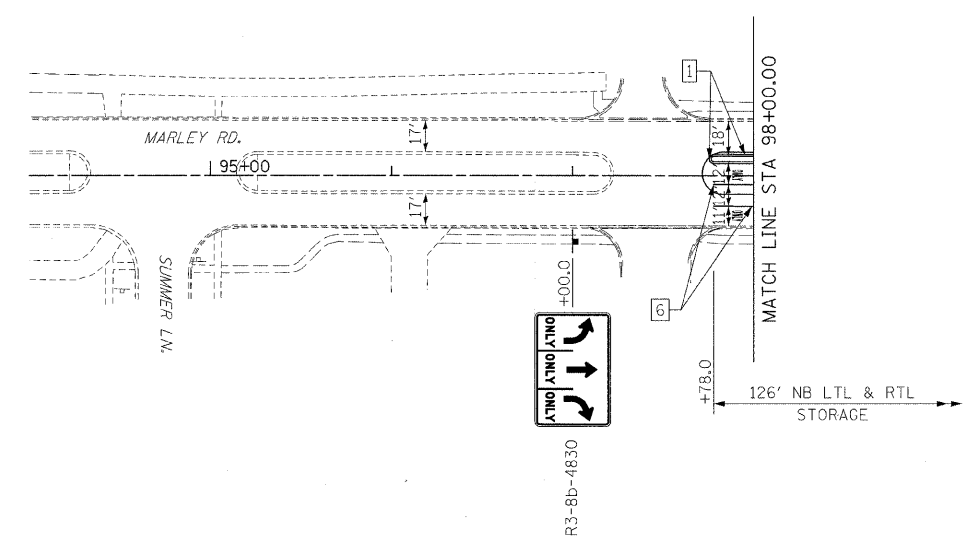

FILE NAME =	USER NAME =	DESIGNED -	REVISED -	<b>STATE OF ILLINOIS DEPARTMENT OF TRANSPORTATION</b>	<b>PAVEMENT MARKING &amp; SIGNING PLAN</b>			F.A.P. RTE. 353	SECTION 13-I	COUNTY WILL	TOTAL SHEETS 67	SHEET NO. 30
PLOT SCALE =		DRAWN -	REVISED -		SCALE: 1:50	SHEET NO. 2 OF 2 SHEETS	STA. 179+50 TO STA. 194+50	CONTRACT NO. 60152				
PLOT DATE =		CHECKED -	REVISED -		ILLINOIS FED. AID PROJECT							
		DATE -	REVISED -									