


FINAL SURVEY (CHECKED) BY DATE  
 NOTE BOOK NO. PLOTTED TEMPLATE AREAS CHECKED

ORIGINAL SURVEY (CHECKED) BY DATE  
 NOTE BOOK NO. PLOTTED TEMPLATE AREAS CHECKED

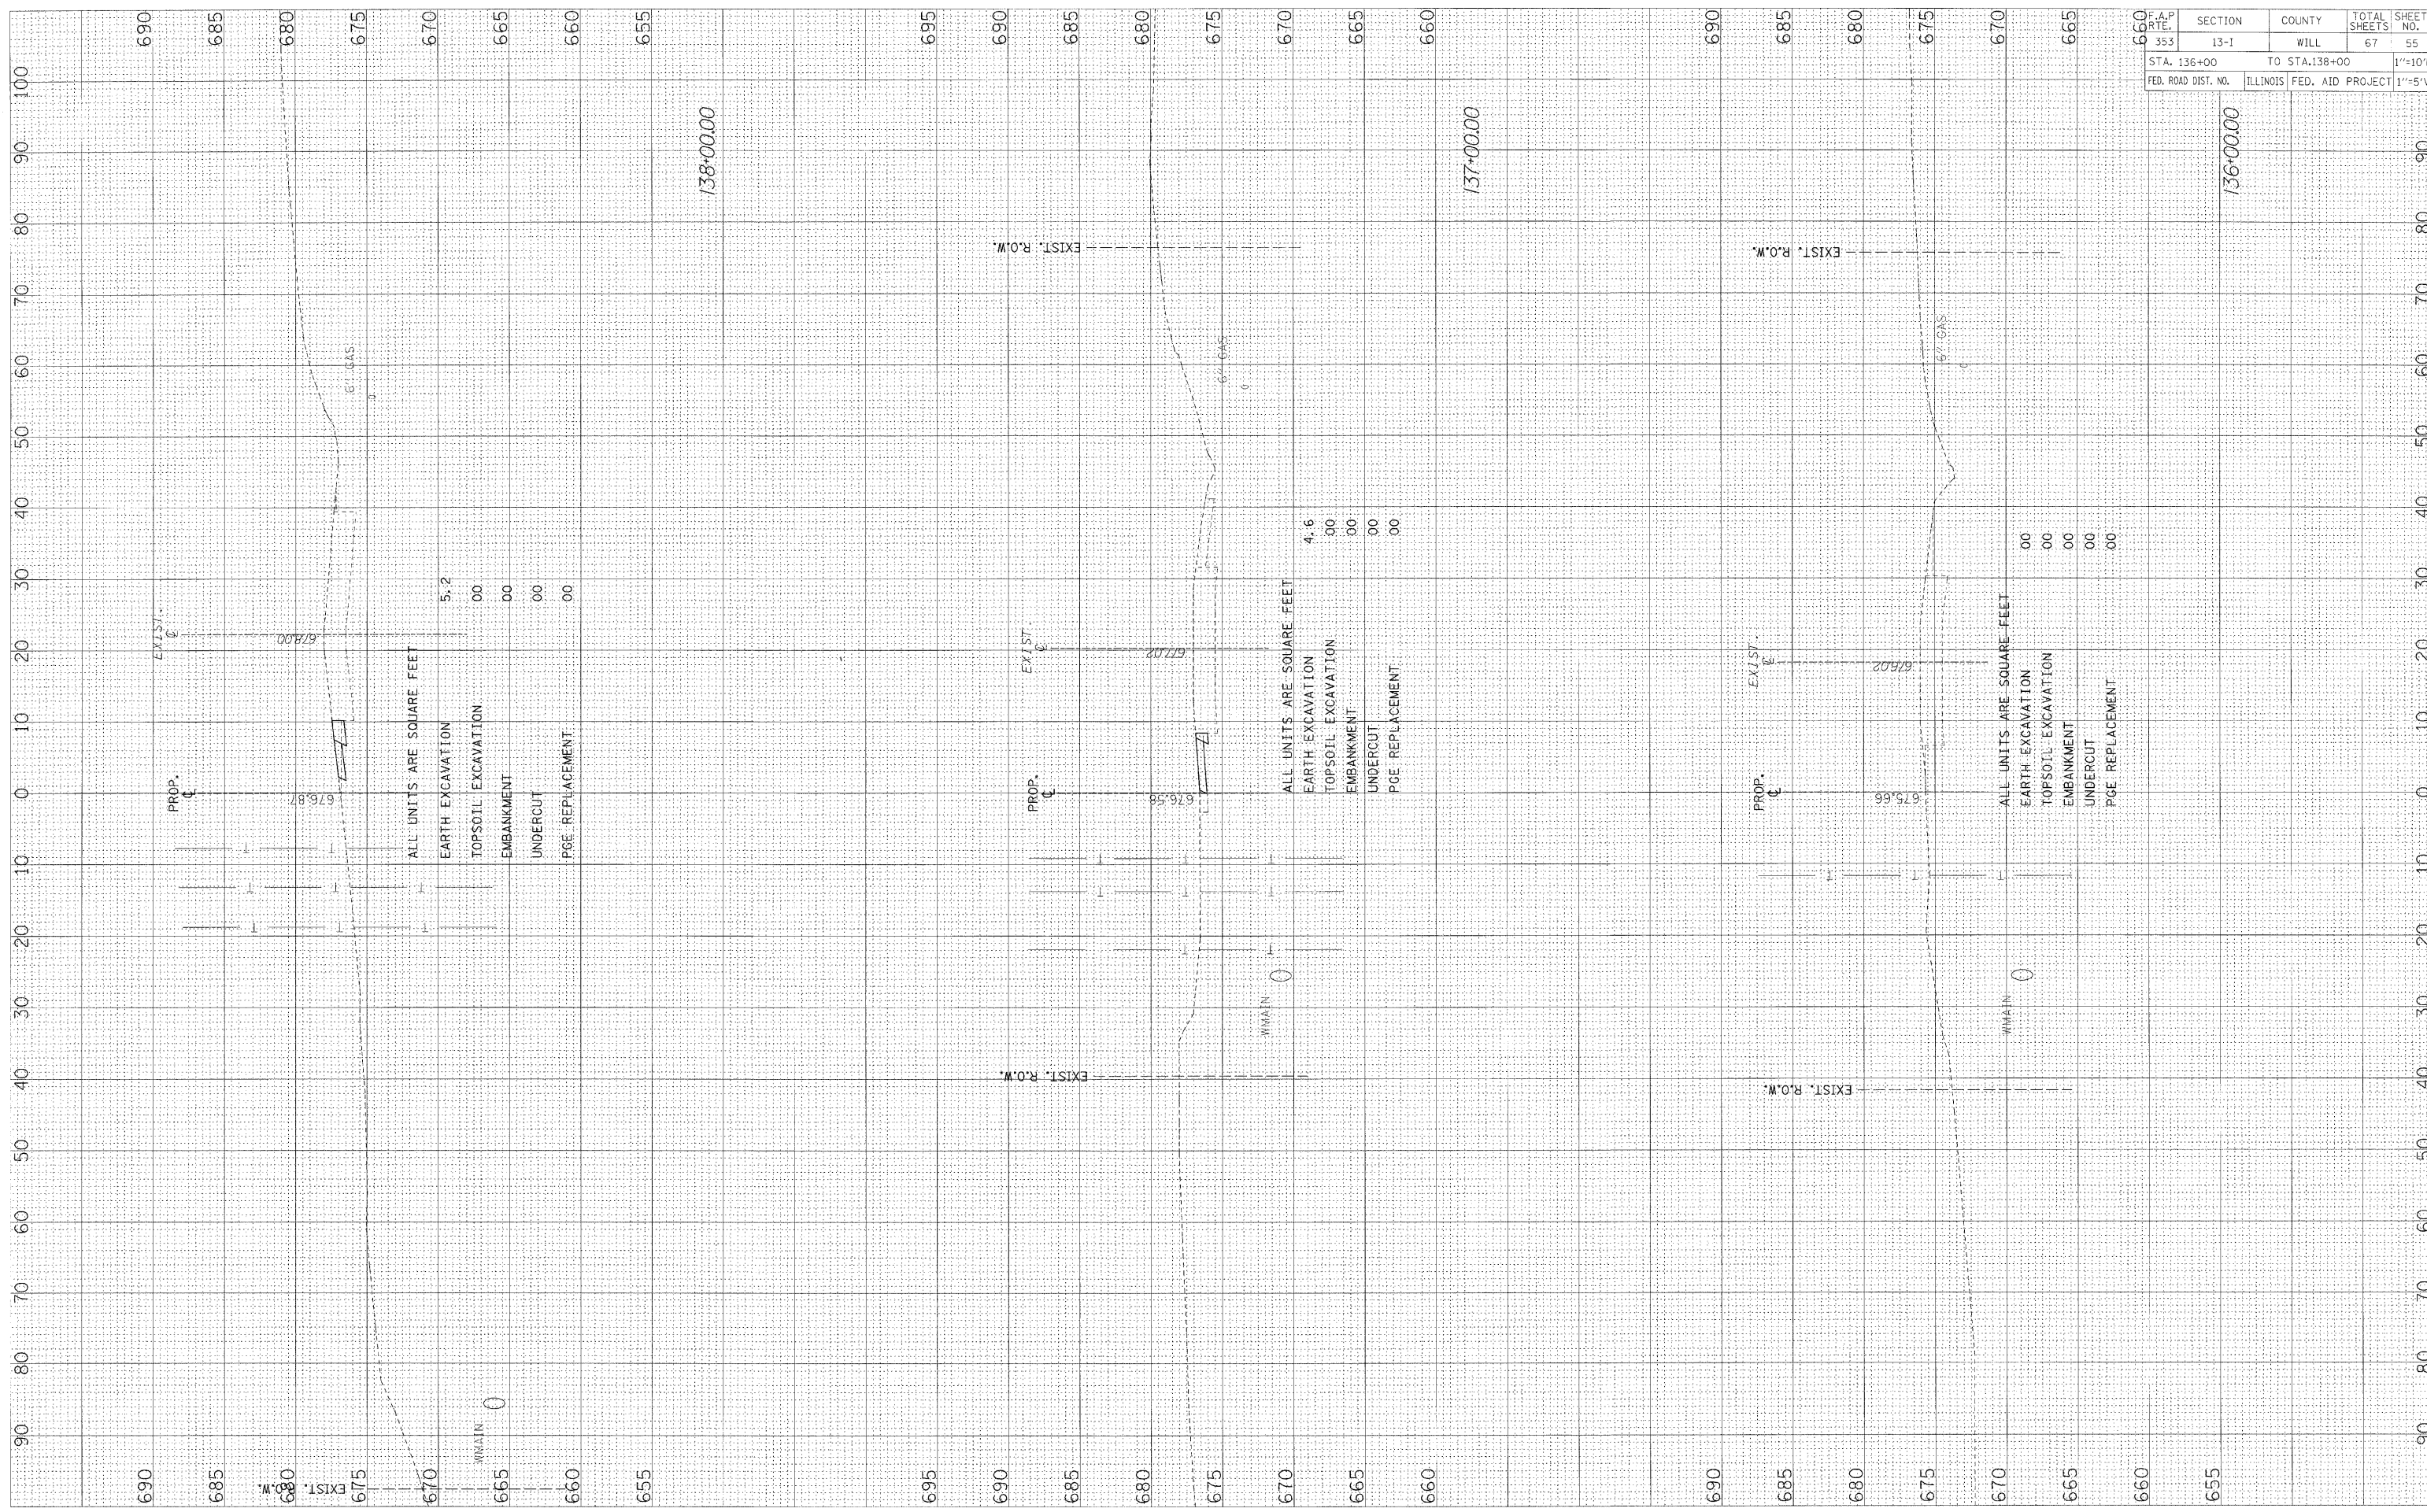

F.A.P. RTE.	SECTION	COUNTY	TOTAL SHEETS	SHEET NO.
353	13-1	WILL	67	55
STA. 136+00		TO STA. 138+00		1"=10'H
FED. ROAD DIST. NO.	ILLINOIS	FED. AID PROJECT		1"=5'V

136+00.00

137+00.00

138+00.00