


FINAL SURVEY CHECKED BY DATE
 SURVEY PLOTTED BY DATE
 NOTE BOOK NO. TEMPLATE AREAS CHECKED

ORIGINAL SURVEY CHECKED BY DATE
 SURVEY PLOTTED BY DATE
 NOTE BOOK NO. TEMPLATE AREAS CHECKED

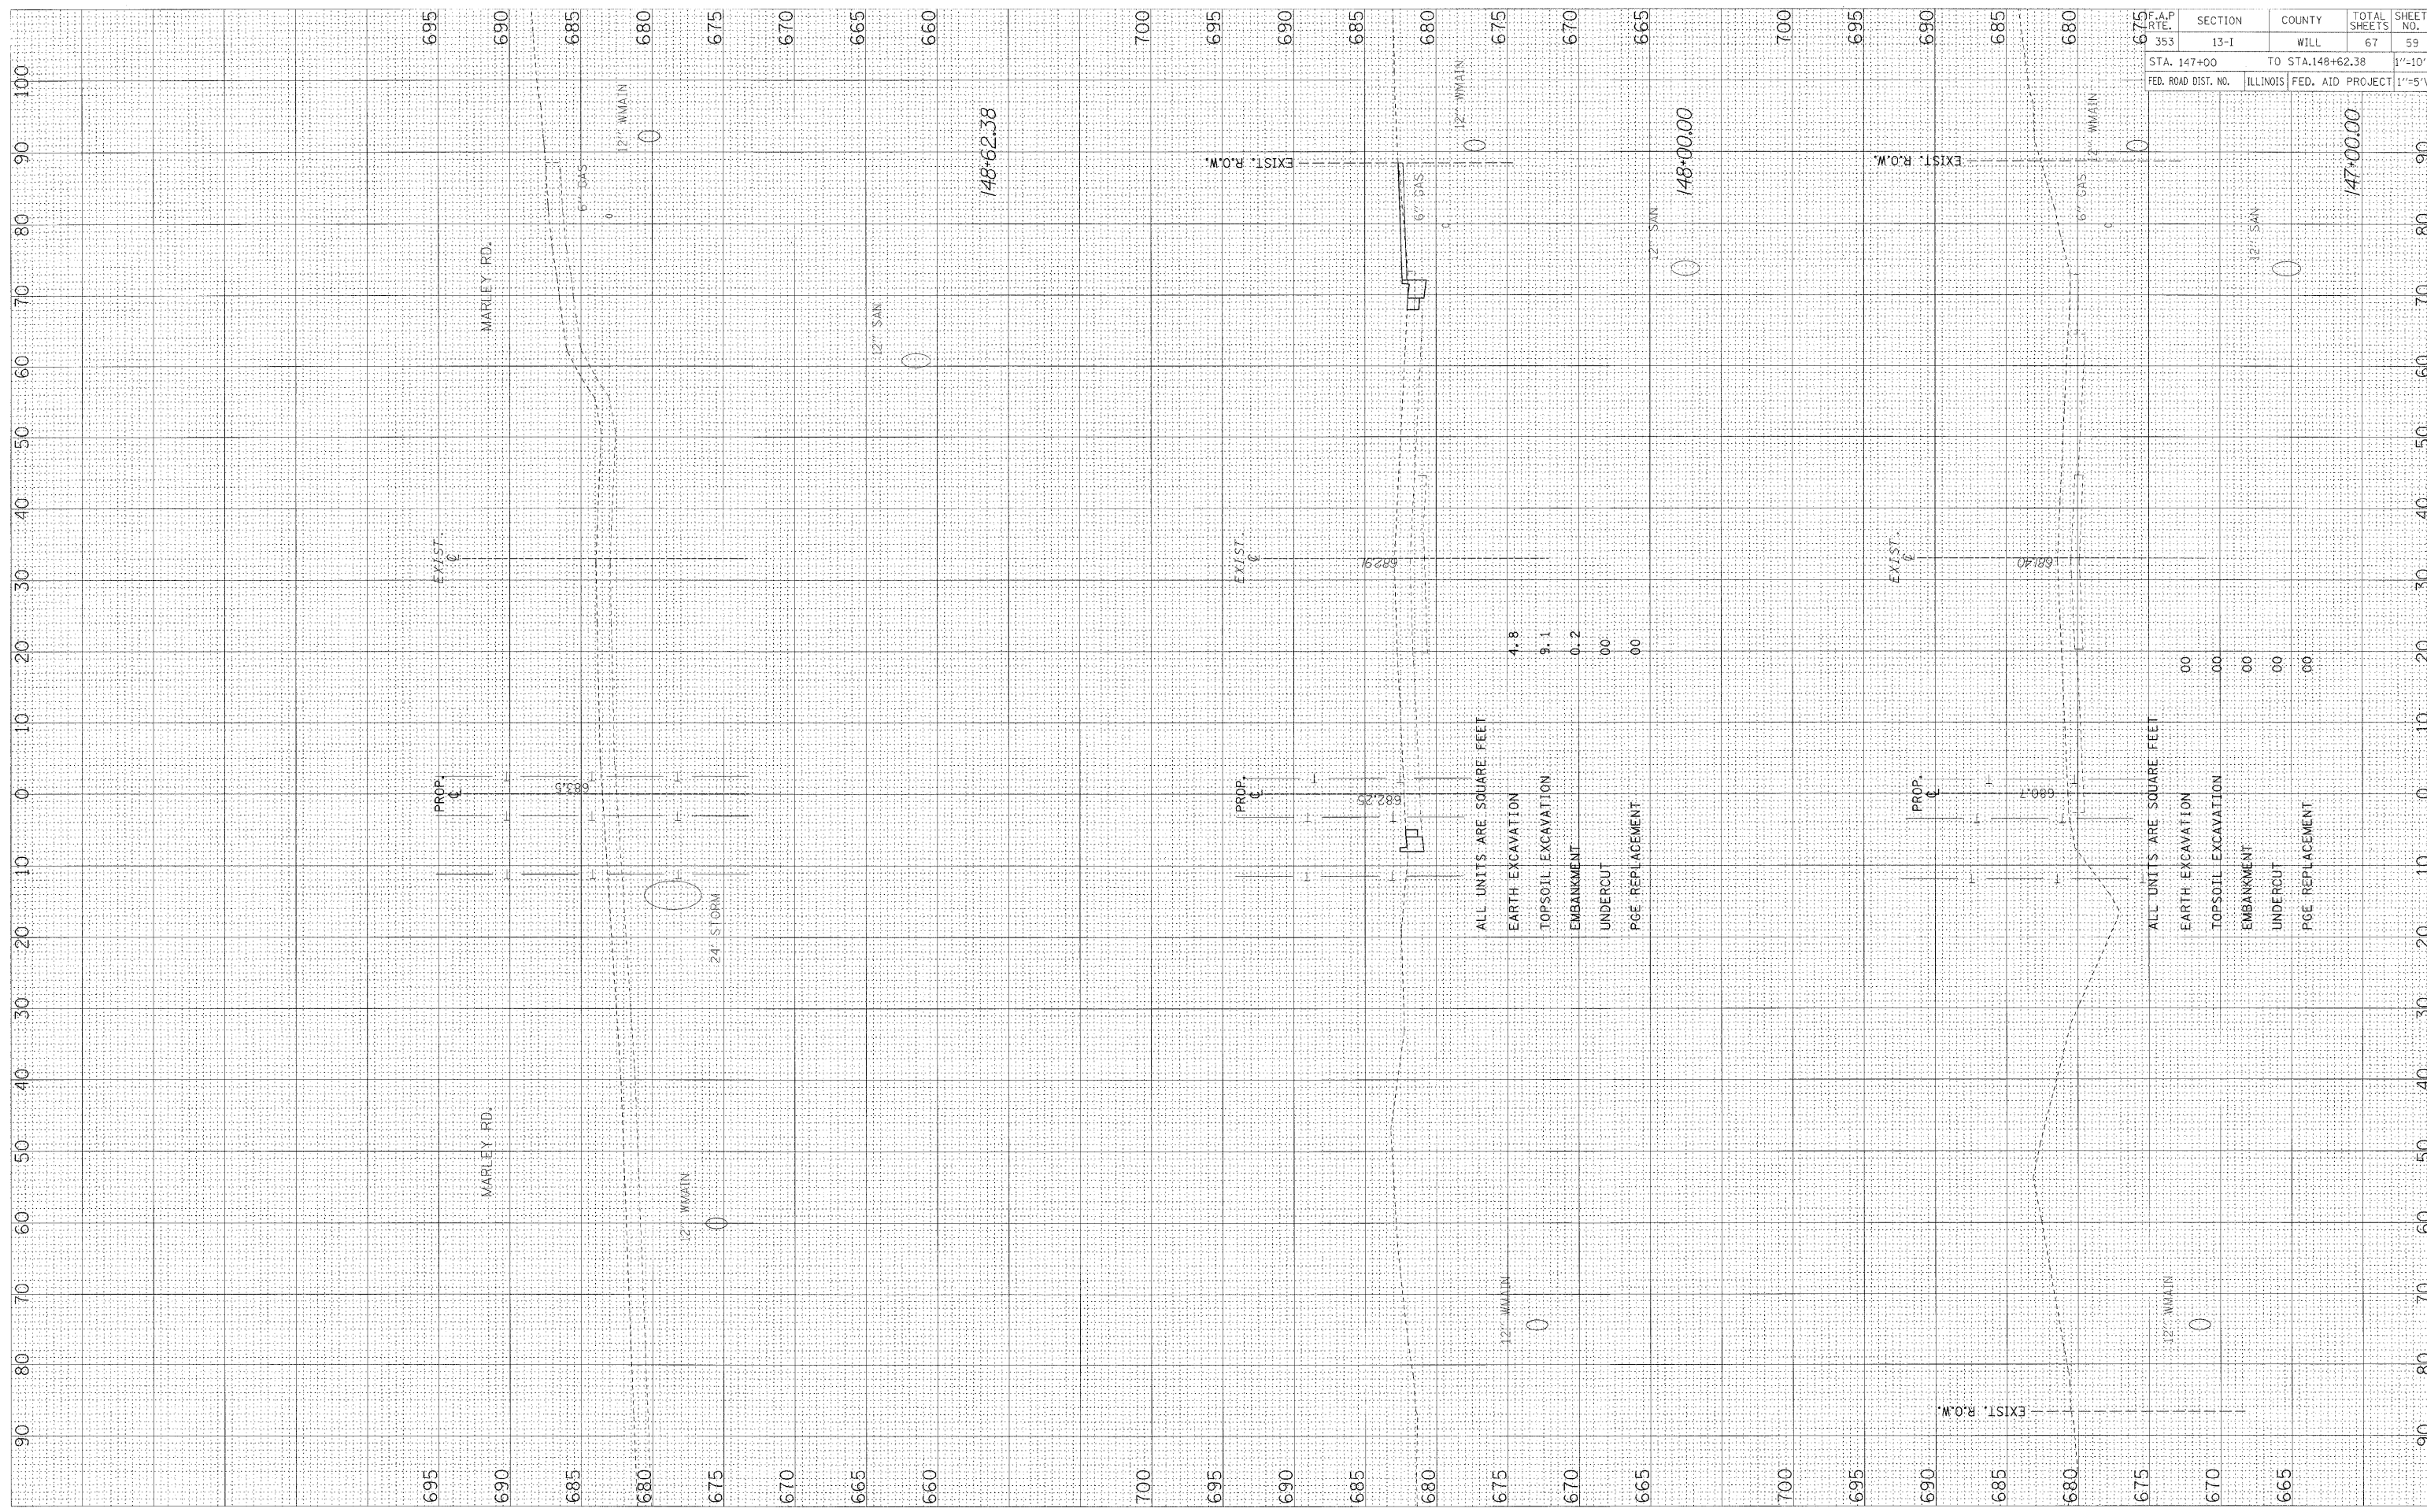

ALL UNITS ARE SQUARE FEET

EARTH EXCAVATION	4.8
TOPSOIL EXCAVATION	9.1
EMBANKMENT	0.2
UNDERCUT	.00
PGE REPLACEMENT	.00

F.A.P. RTE.	SECTION	COUNTY	TOTAL SHEETS	SHEET NO.
353	13-1	WILL	67	59
STA. 147+00		TO STA. 148+62.38		1"=10'H
FED. ROAD DIST. NO.	ILLINOIS	FED. AID PROJECT	1"=5'V	

ALL UNITS ARE SQUARE FEET

EARTH EXCAVATION	.00
TOPSOIL EXCAVATION	.00
EMBANKMENT	.00
UNDERCUT	.00
PGE REPLACEMENT	.00