


FINISH SURVEY	EXAMINED	DATE
NOTE BOOK	PLOTTED	BY
NO.	TEMPLE	
	AREAS	
	CHECKED	

ORIGINAL SURVEY	EXAMINED	DATE
NOTE BOOK	PLOTTED	BY
NO.	TEMPLE	
	AREAS	
	CHECKED	

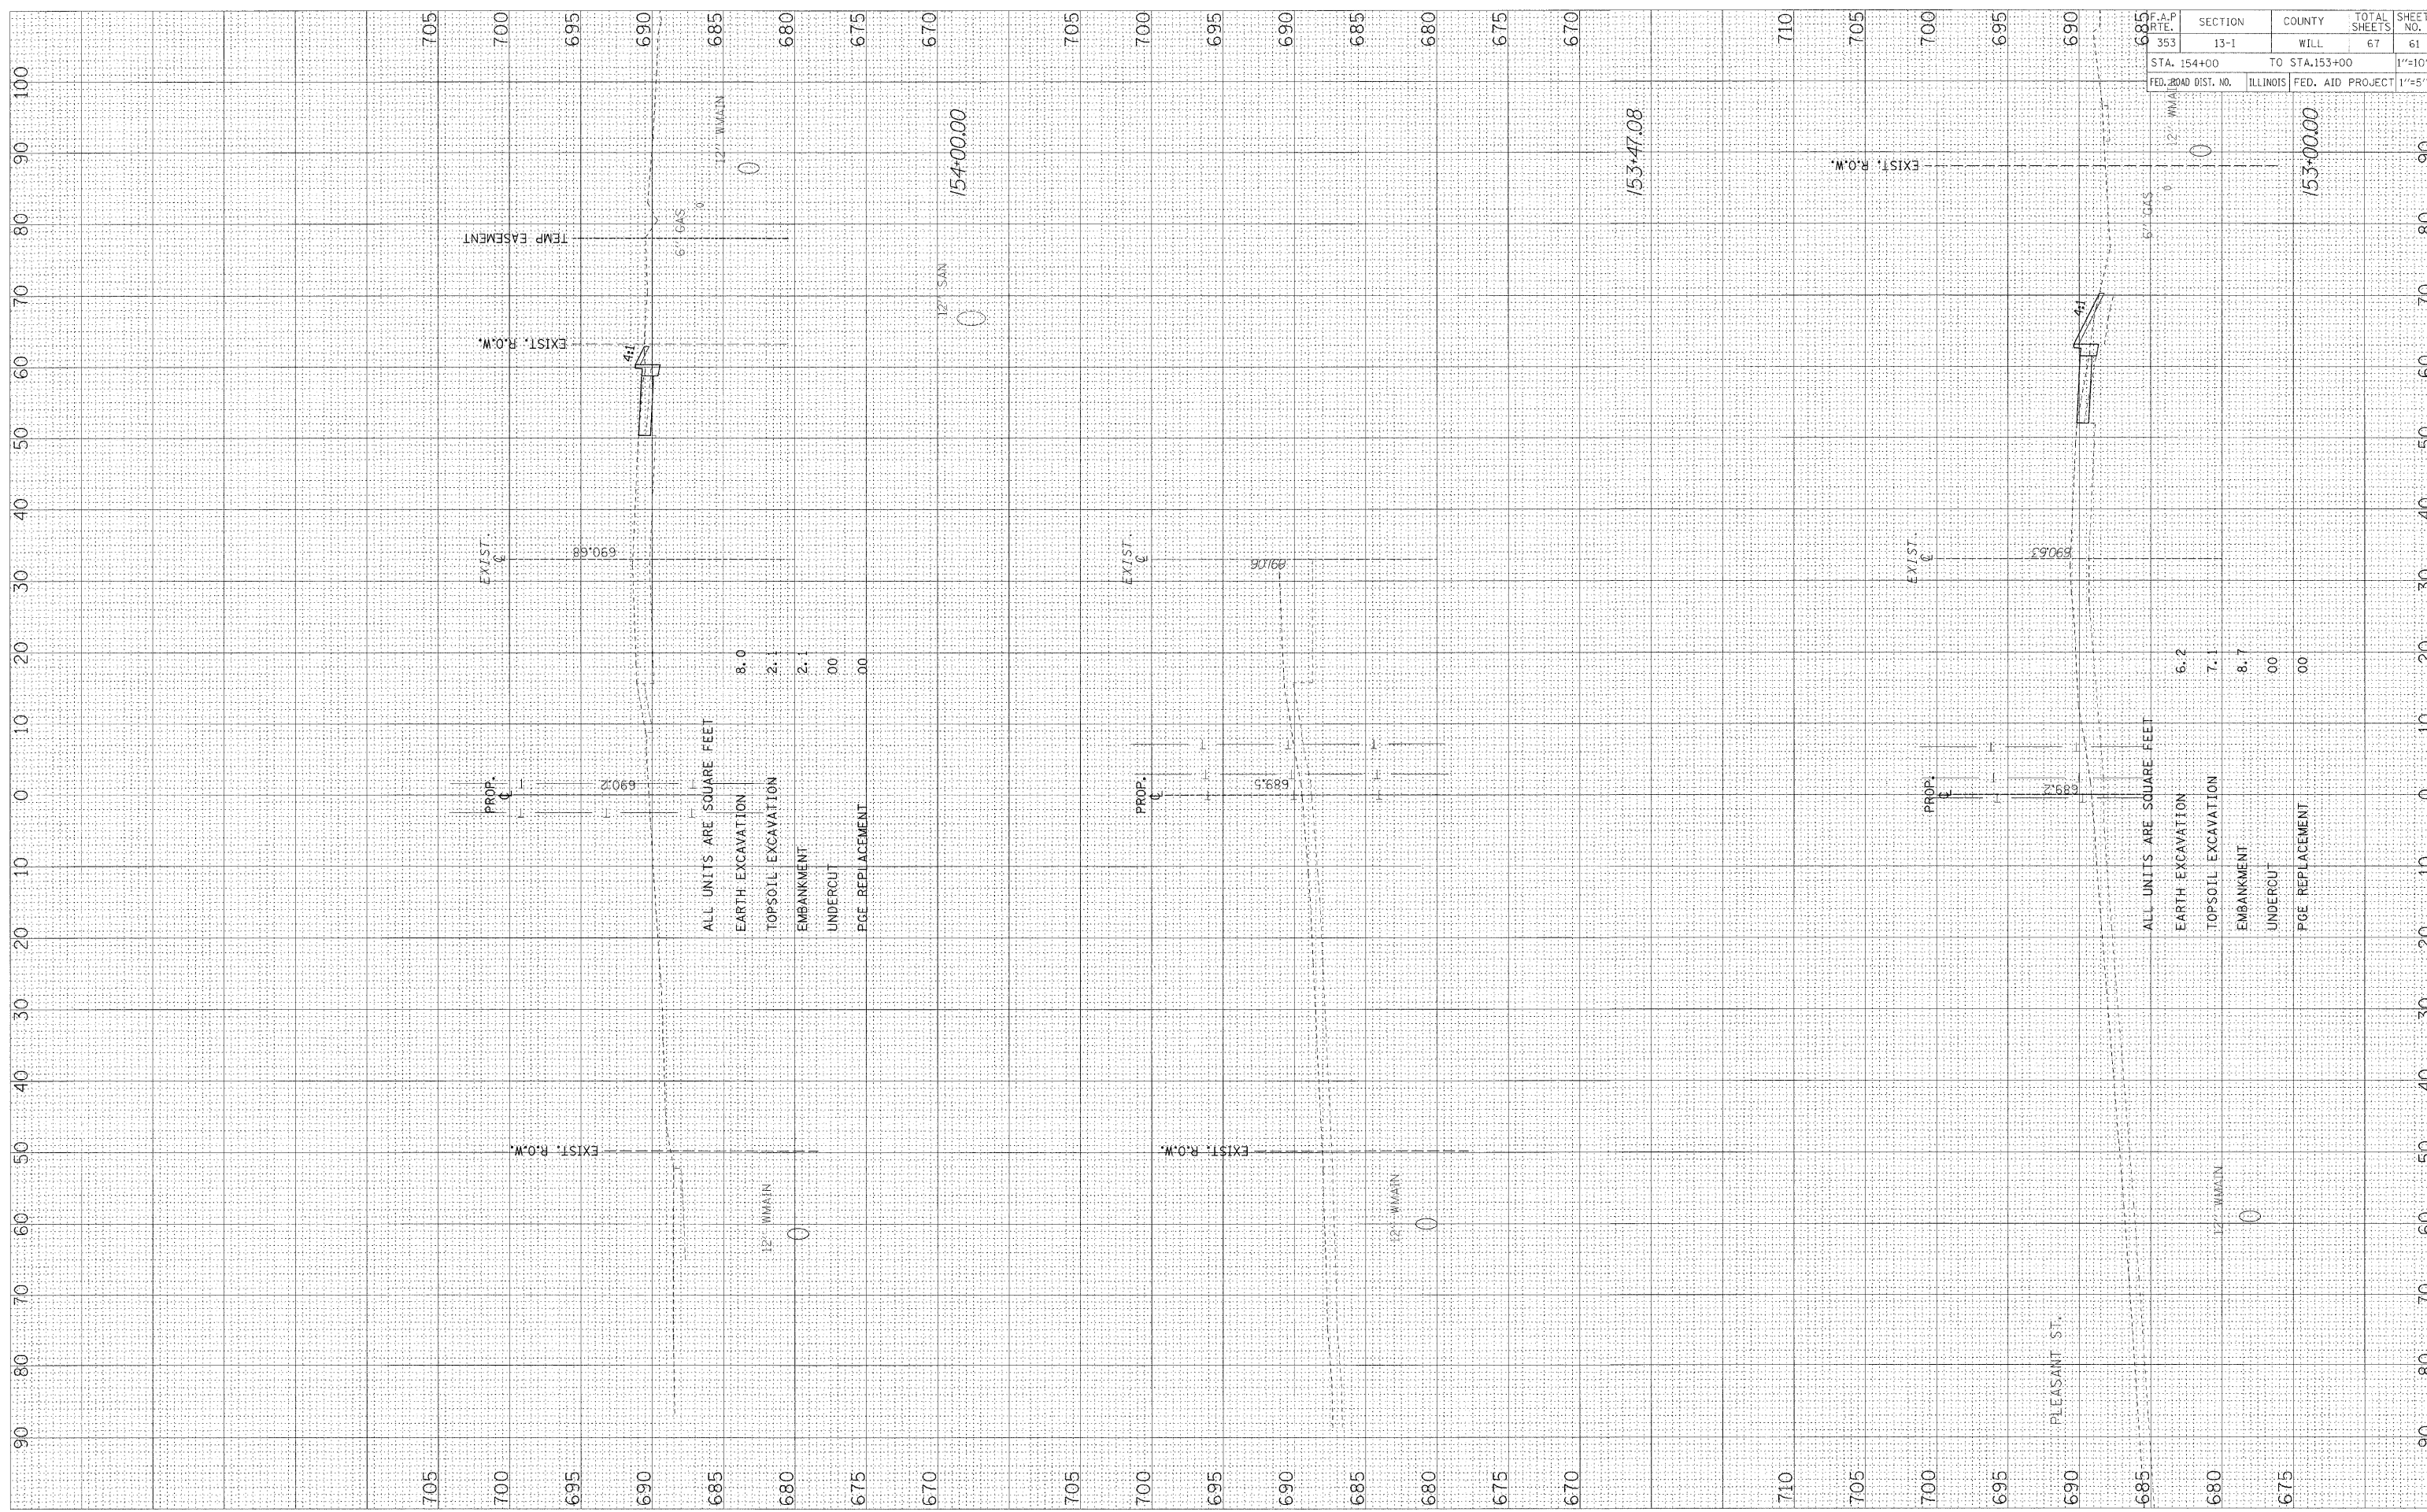

ALL UNITS ARE SQUARE FEET
 EARTH EXCAVATION 8.0
 TOPSOIL EXCAVATION 2.1
 EMBANKMENT 2.1
 UNDERCUT 00
 FGE REPLACEMENT 00

ALL UNITS ARE SQUARE FEET
 EARTH EXCAVATION 6.2
 TOPSOIL EXCAVATION 7.1
 EMBANKMENT 8.7
 UNDERCUT 00
 FGE REPLACEMENT 00

F.A.P. RTE. 353	SECTION 13-1	COUNTY WILL	TOTAL SHEETS 67	SHEET NO. 61
STA. 154+00		TO STA. 153+00		1"=10'H
FED. ROAD DIST. NO.	ILLINOIS	FED. AID PROJECT	1"=5'V	